



8/23/99

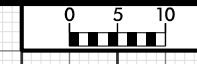

PROJ. REFERENCE NO. R-2915C	SHEET NO. X-627
--------------------------------	--------------------

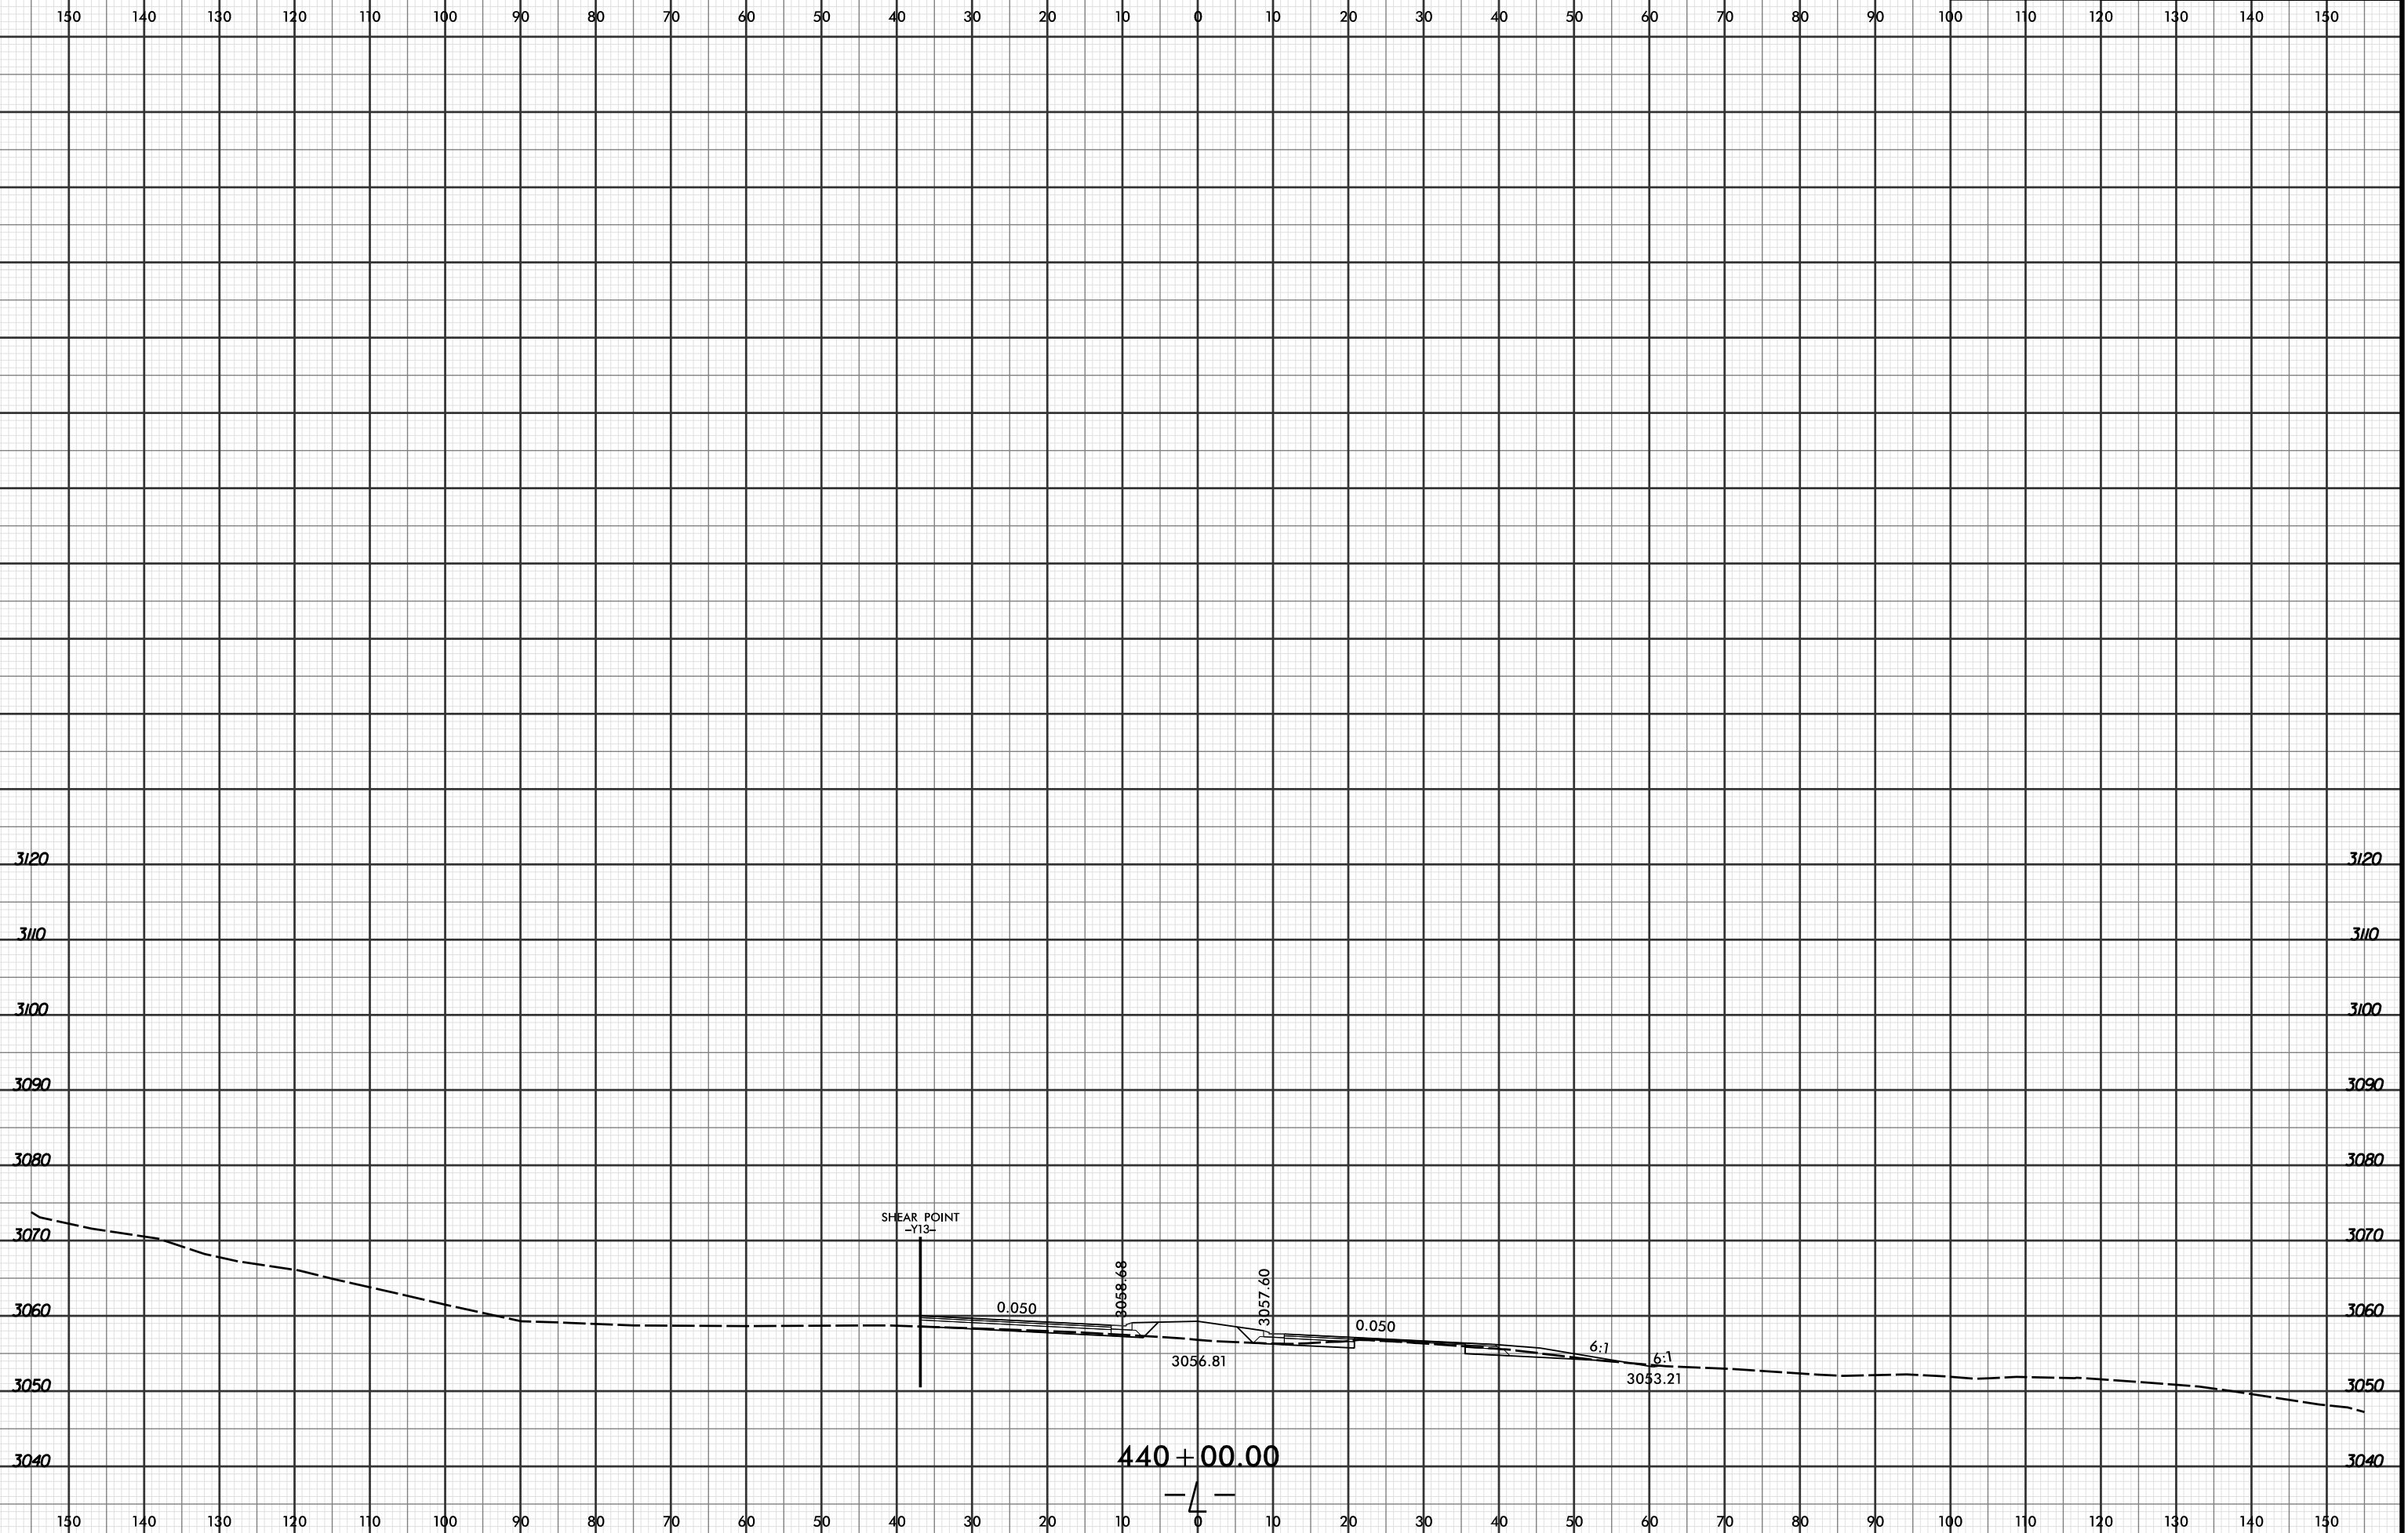

4/19/2016 2:56:50 PM  
 R:\Projects\03\XPL\R2915C.r\dj\_xpl.L.dgn  
 LOCHNER

440 + 00.00

