


8/23/99



PROJ. REFERENCE NO.
R-2915C

SHEET NO.
X-629

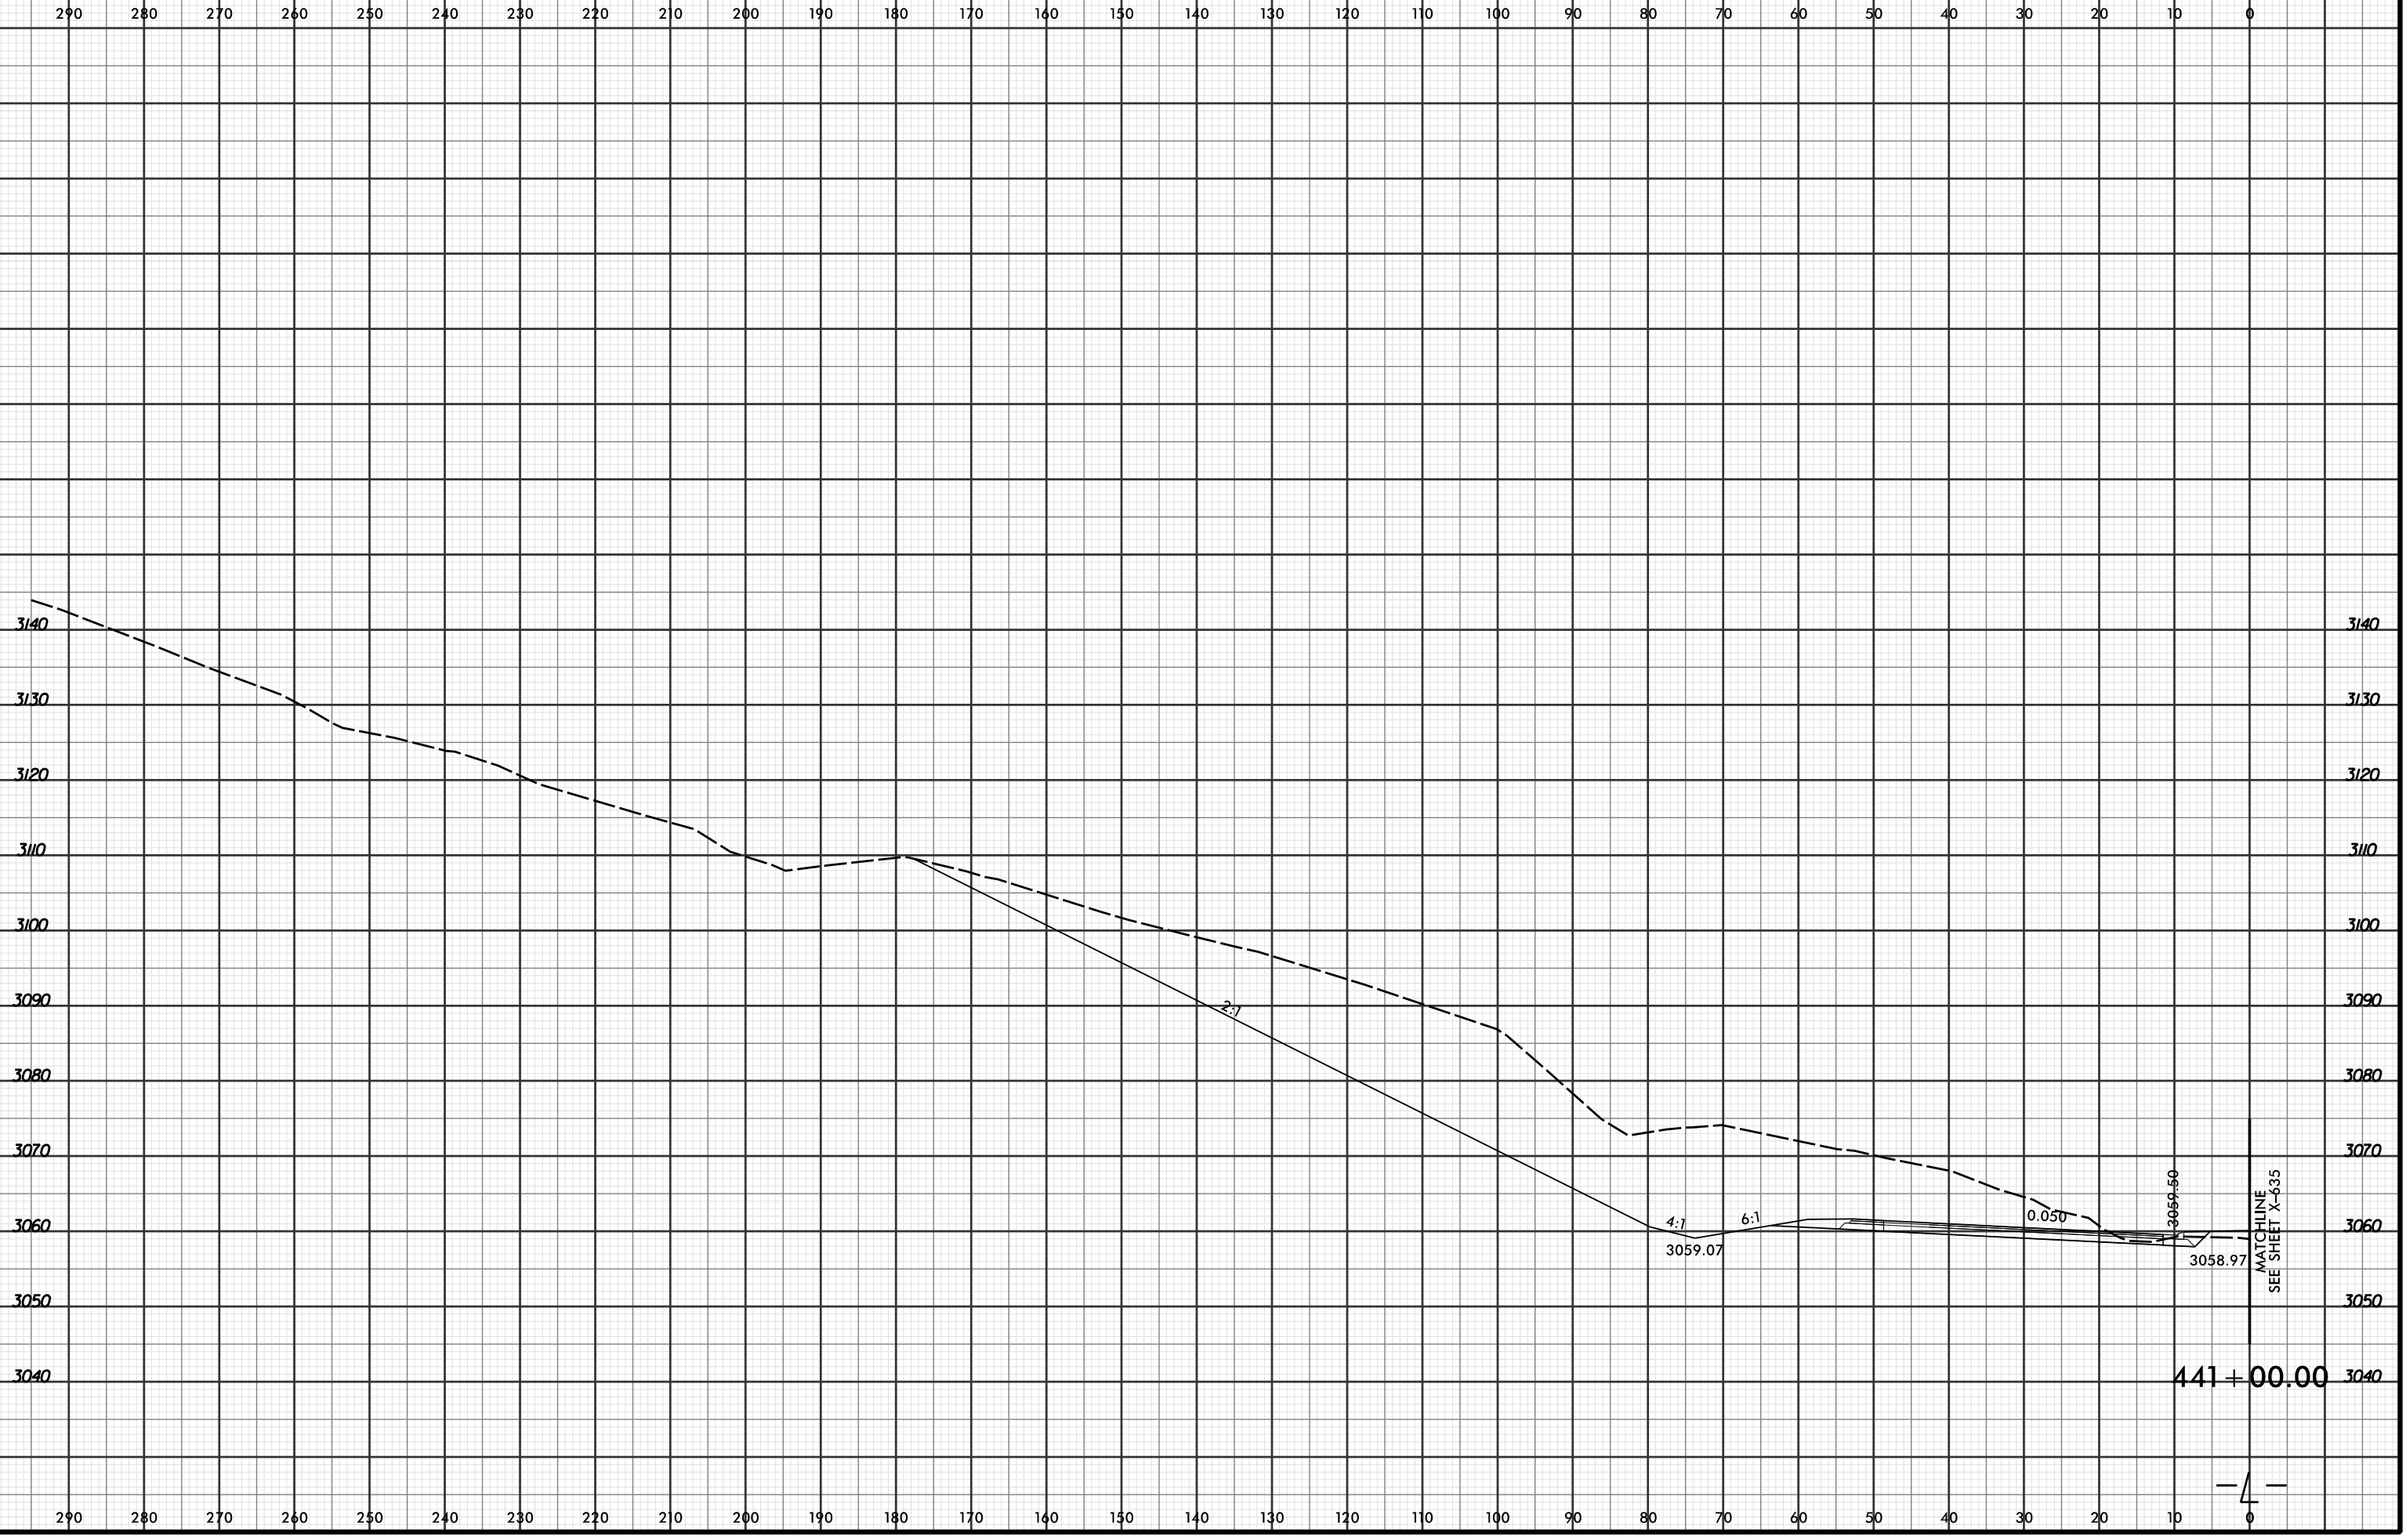

4/19/2016 2:56:52 PM
R:\PROJECTS\2915C\XPL\R2915C_r.dwg_xpl.L...dgn
LÖCHNER

