


8/23/99



PROJ. REFERENCE NO.	SHEET NO.
R-2915C	X-632

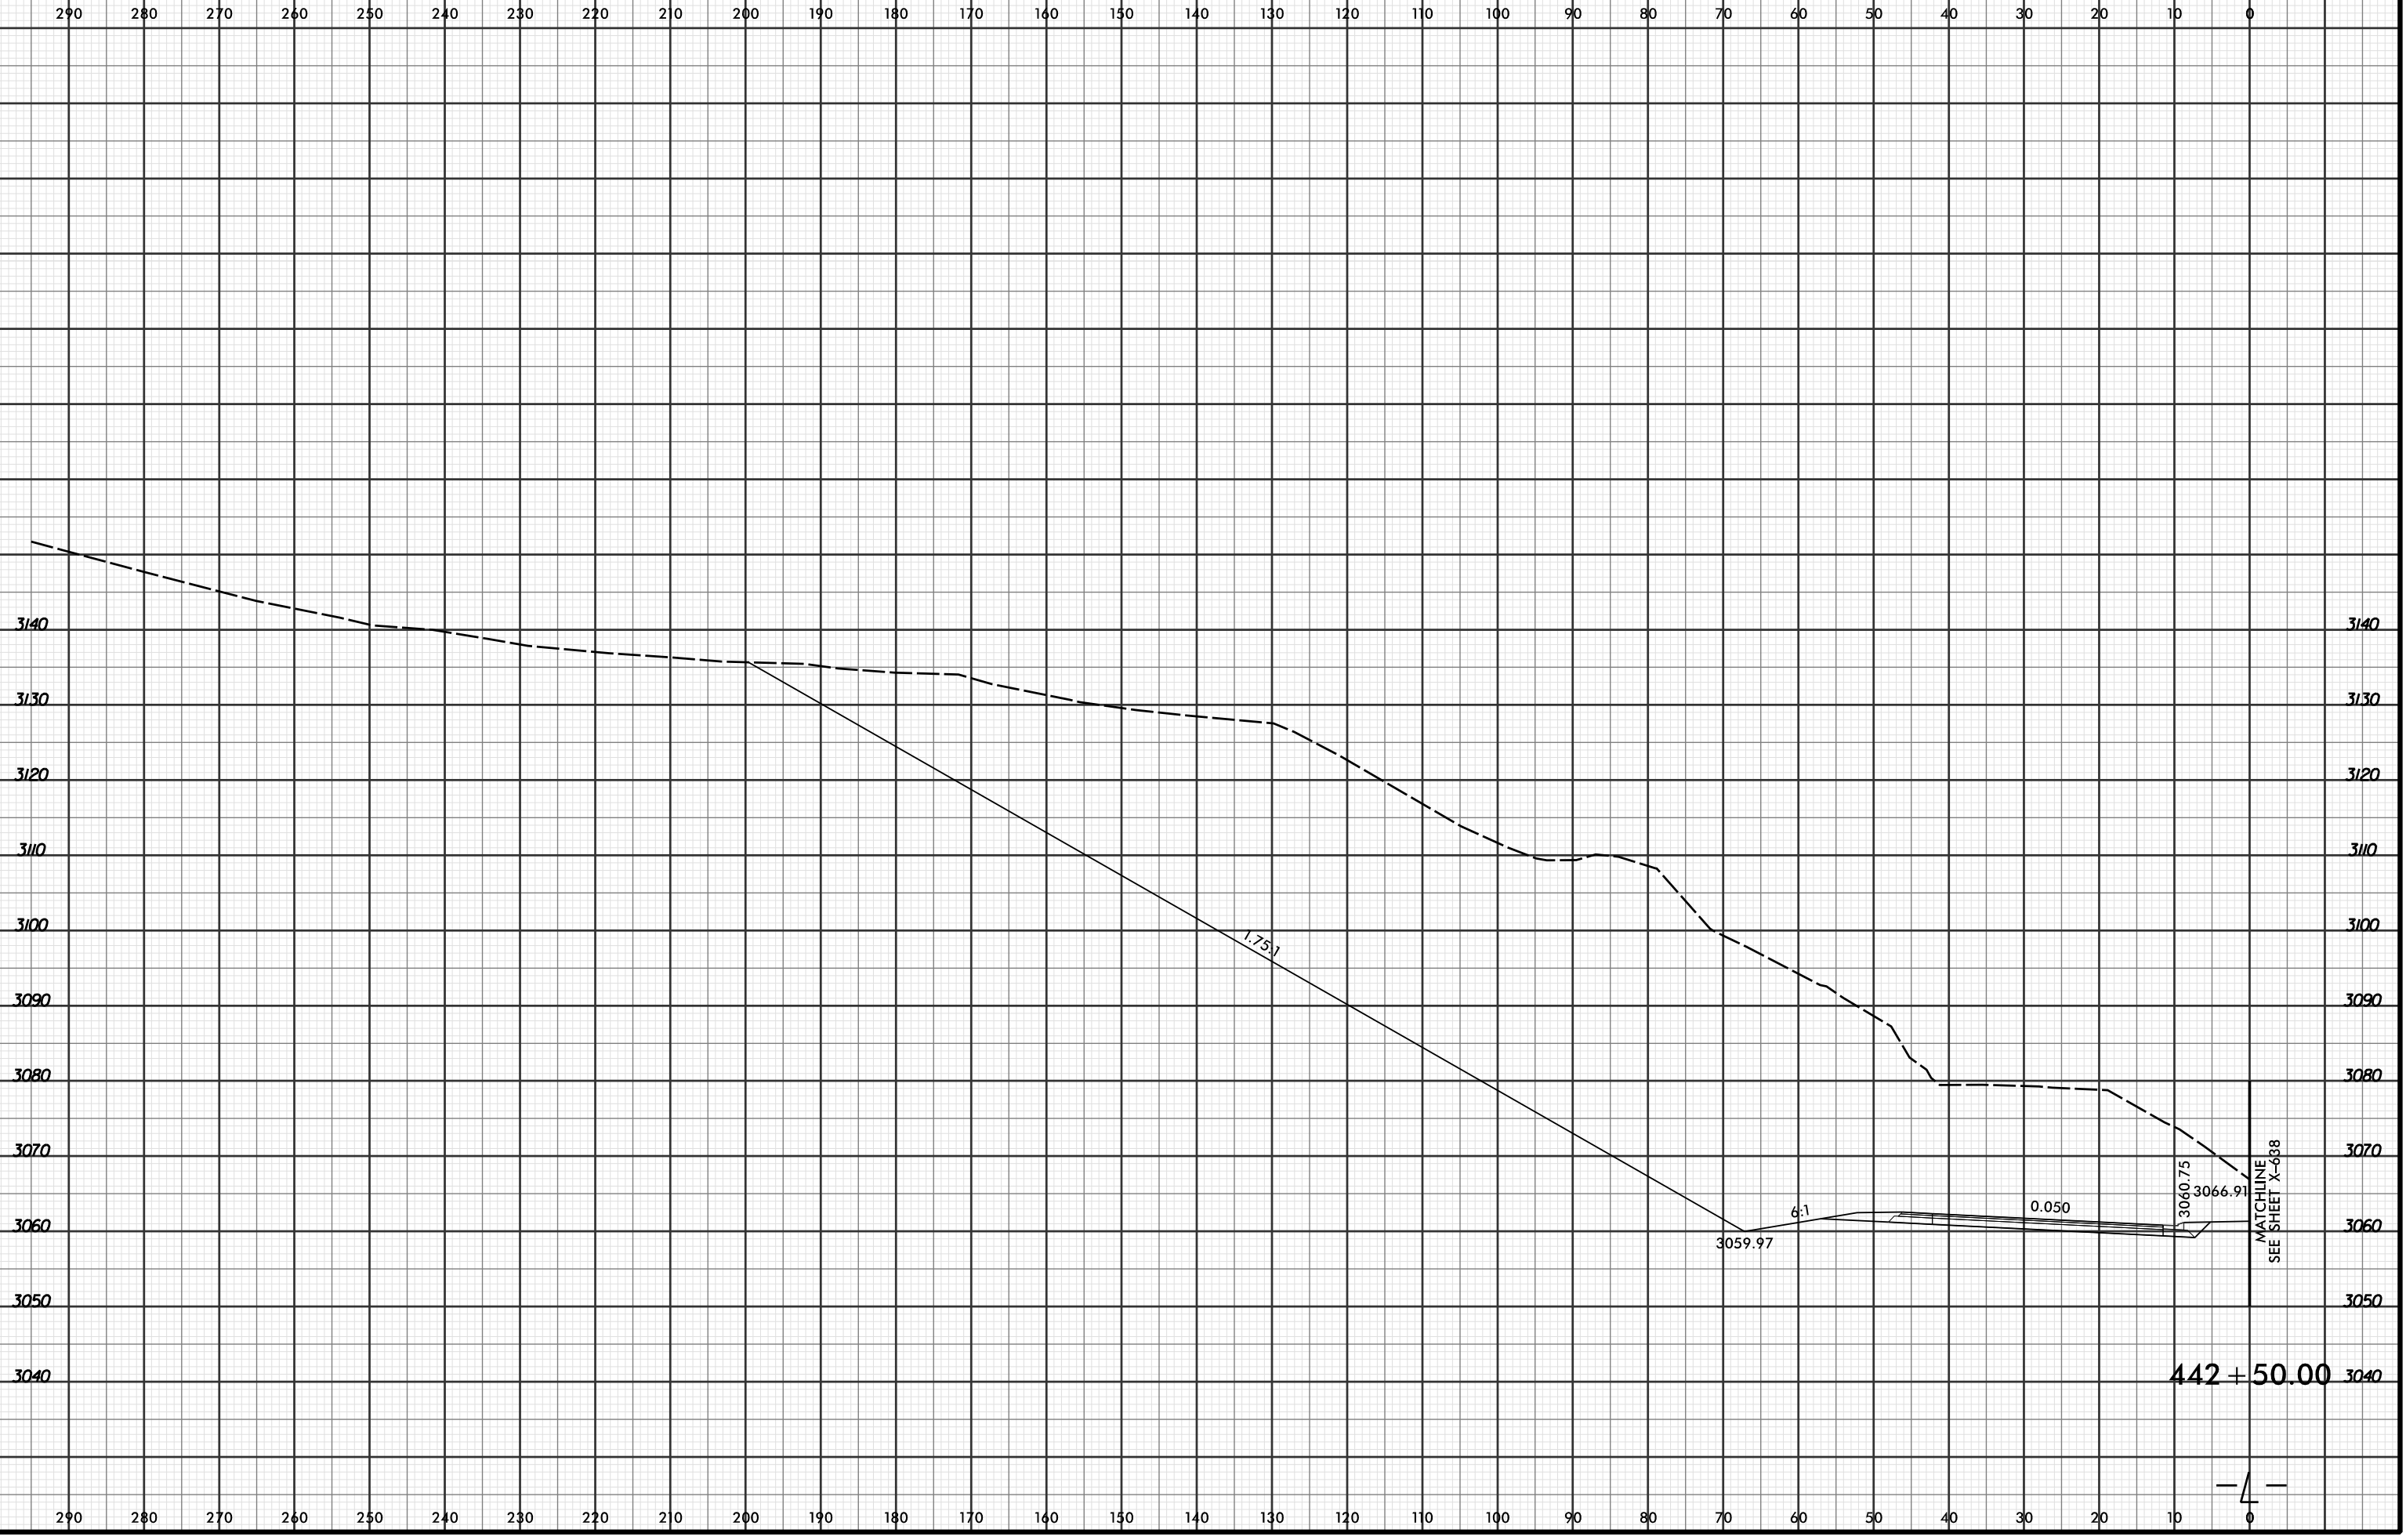

3140

3140

3130

3130

3120

3120

3110

3110

3100

3100

3090

3090

3080

3080

3070

3070

3060

3060

3050

3050

3040

3040

1.751

3059.97

6.1


0.050

3060.75

3066.91

442 + 50.00

MATCHLINE  
SEE SHEET X-638

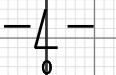

4/19/2016 2:56:53 PM  
R:\PROJECTS\150C\XPL\R2915C\_r.dwg\_xpl...dgn  
LOCHNER