


8/23/99

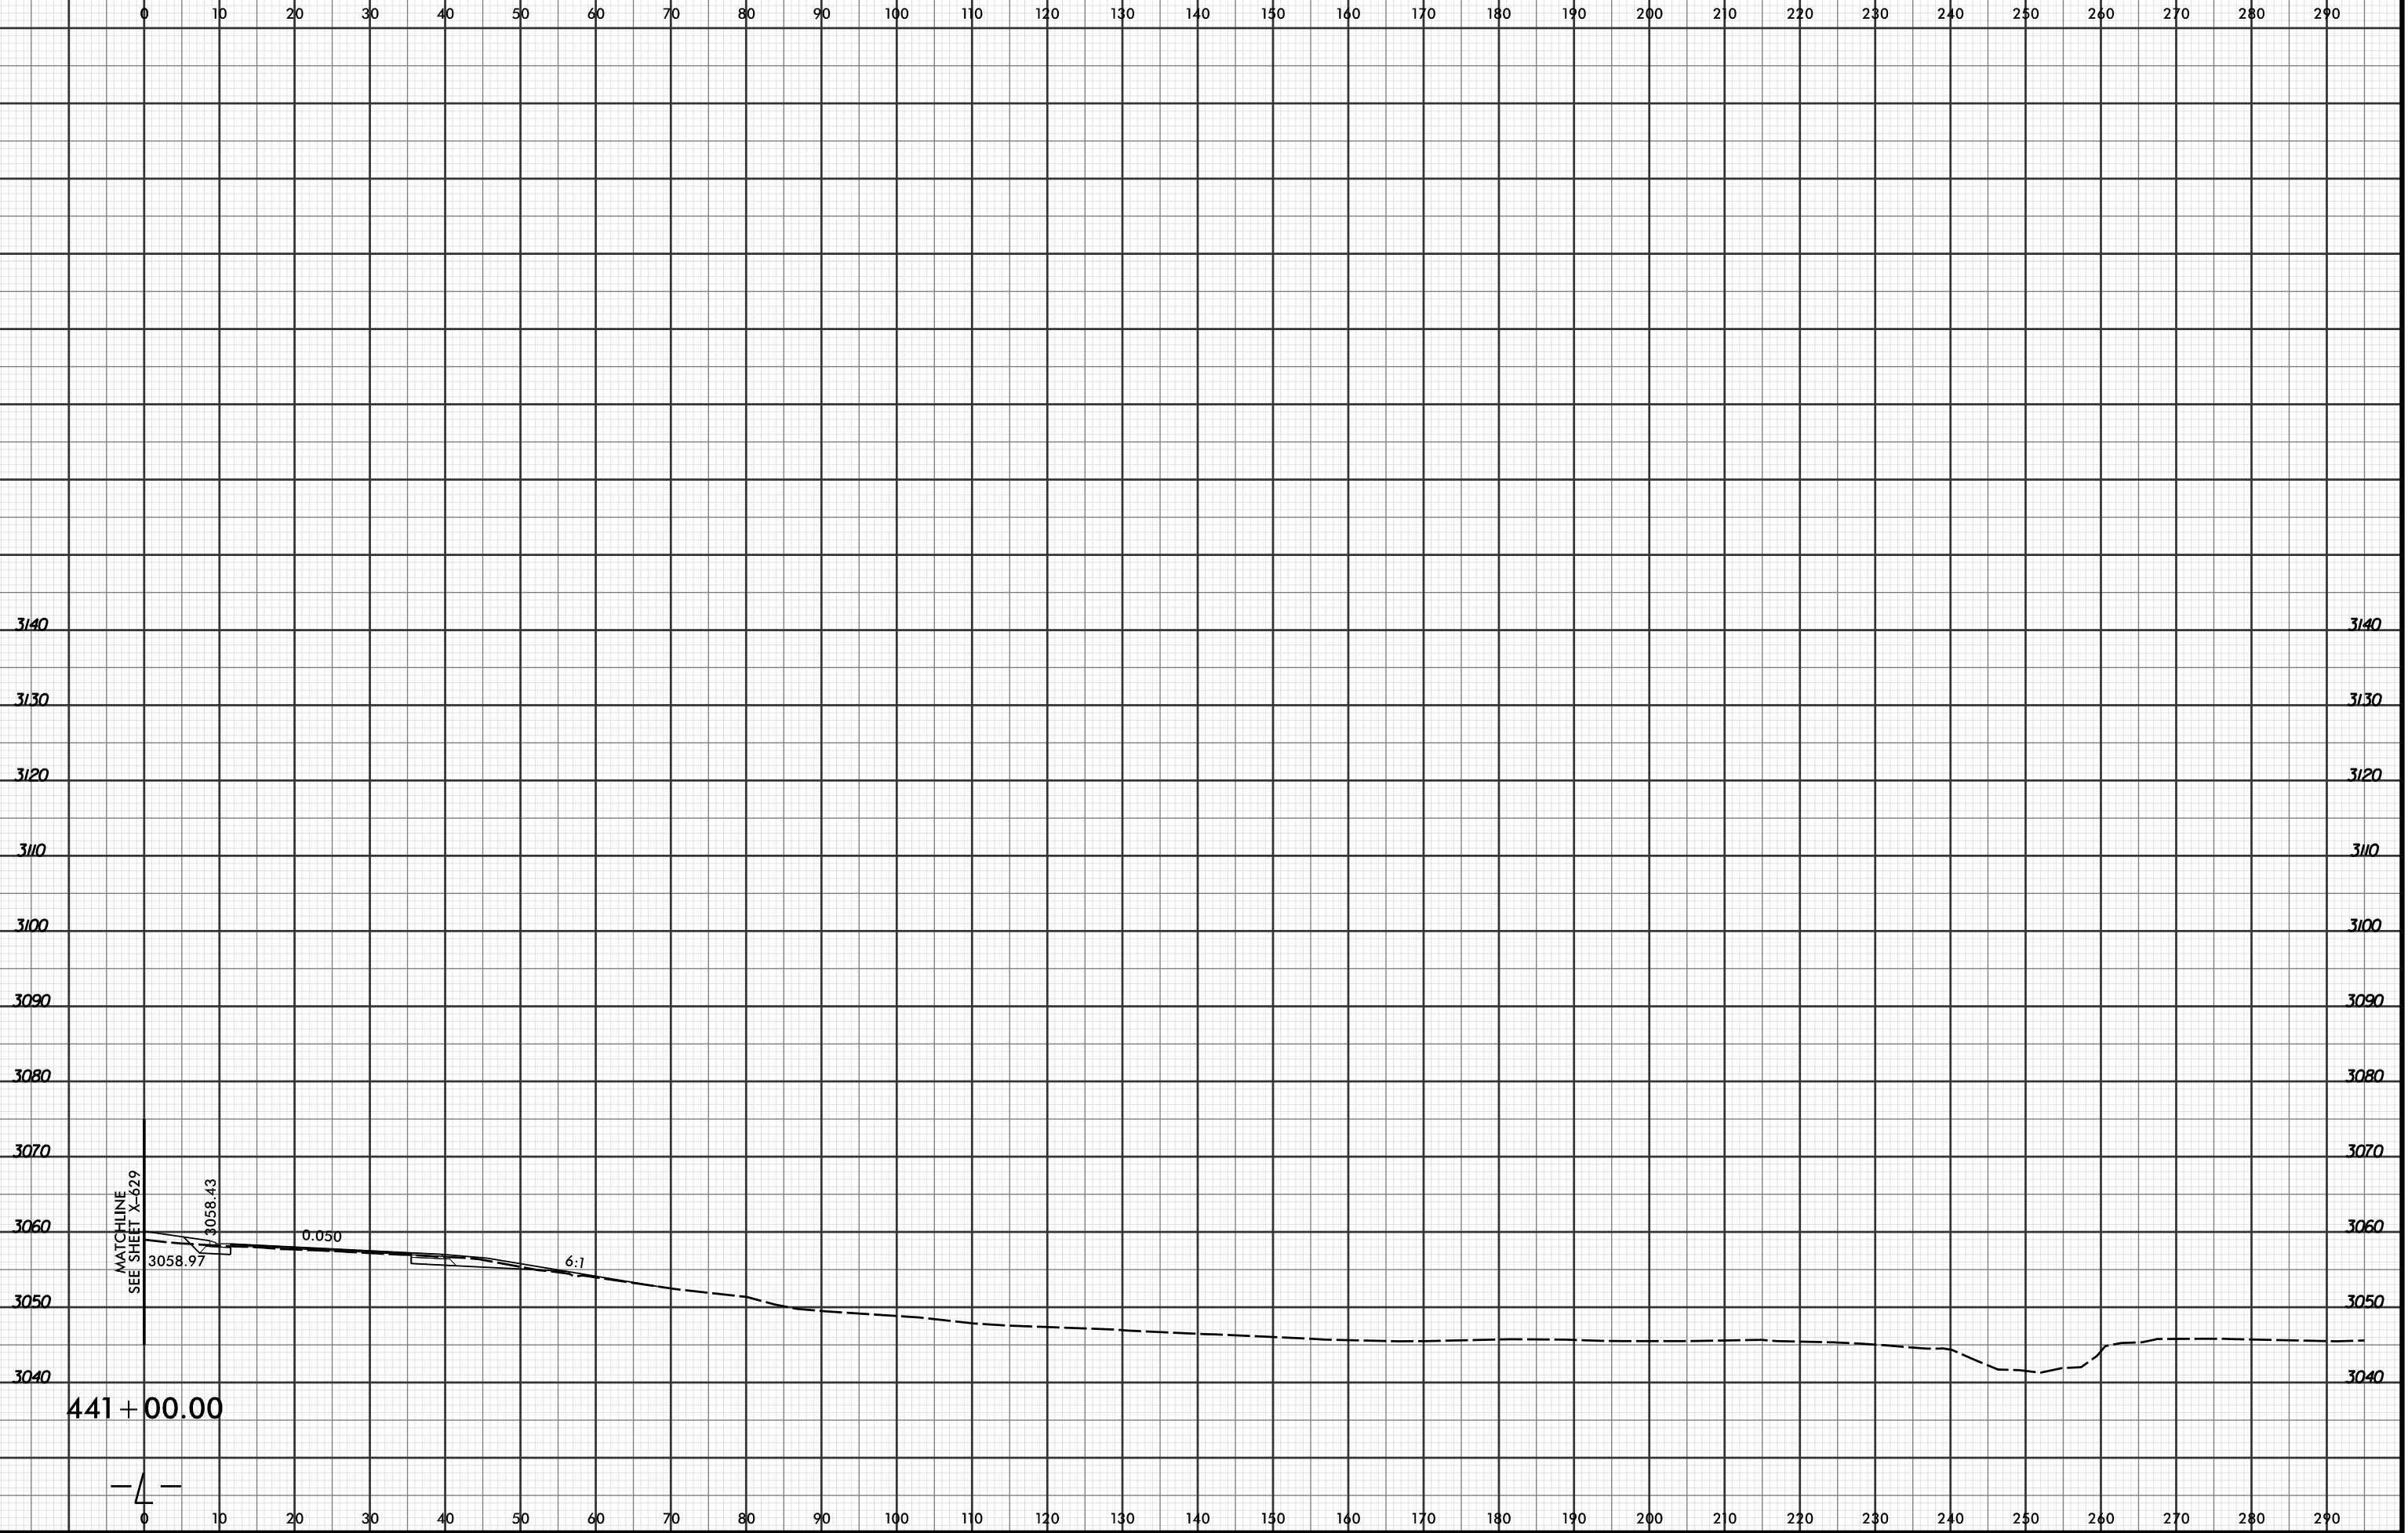

|                     |           |
|---------------------|-----------|
| PROJ. REFERENCE NO. | SHEET NO. |
| R-2915C             | X-635     |



4/19/2016 2:56:55 PM  
 R:\PROJECTS\2915C\XPL\2915C\_r.dwg\_xpl...dgn  
 LÖCHNER