


454 + 50.00



454 + 00.00

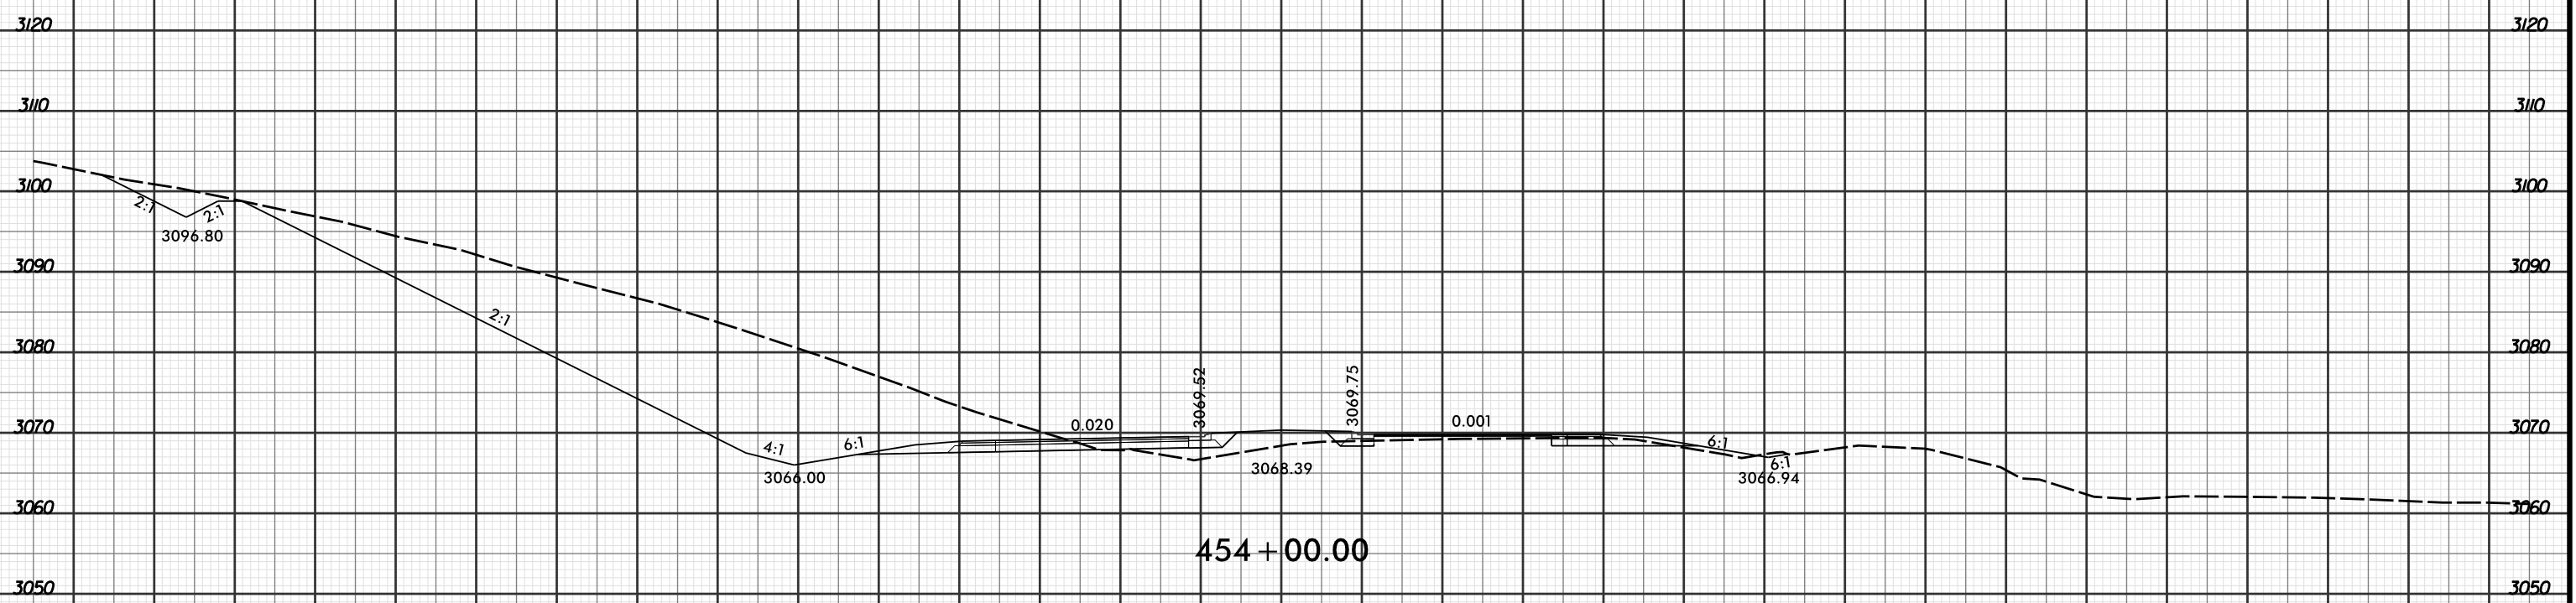