



8/23/99

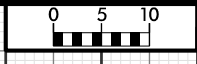

PROJ. REFERENCE NO.	SHEET NO.
R-2915C	X-651

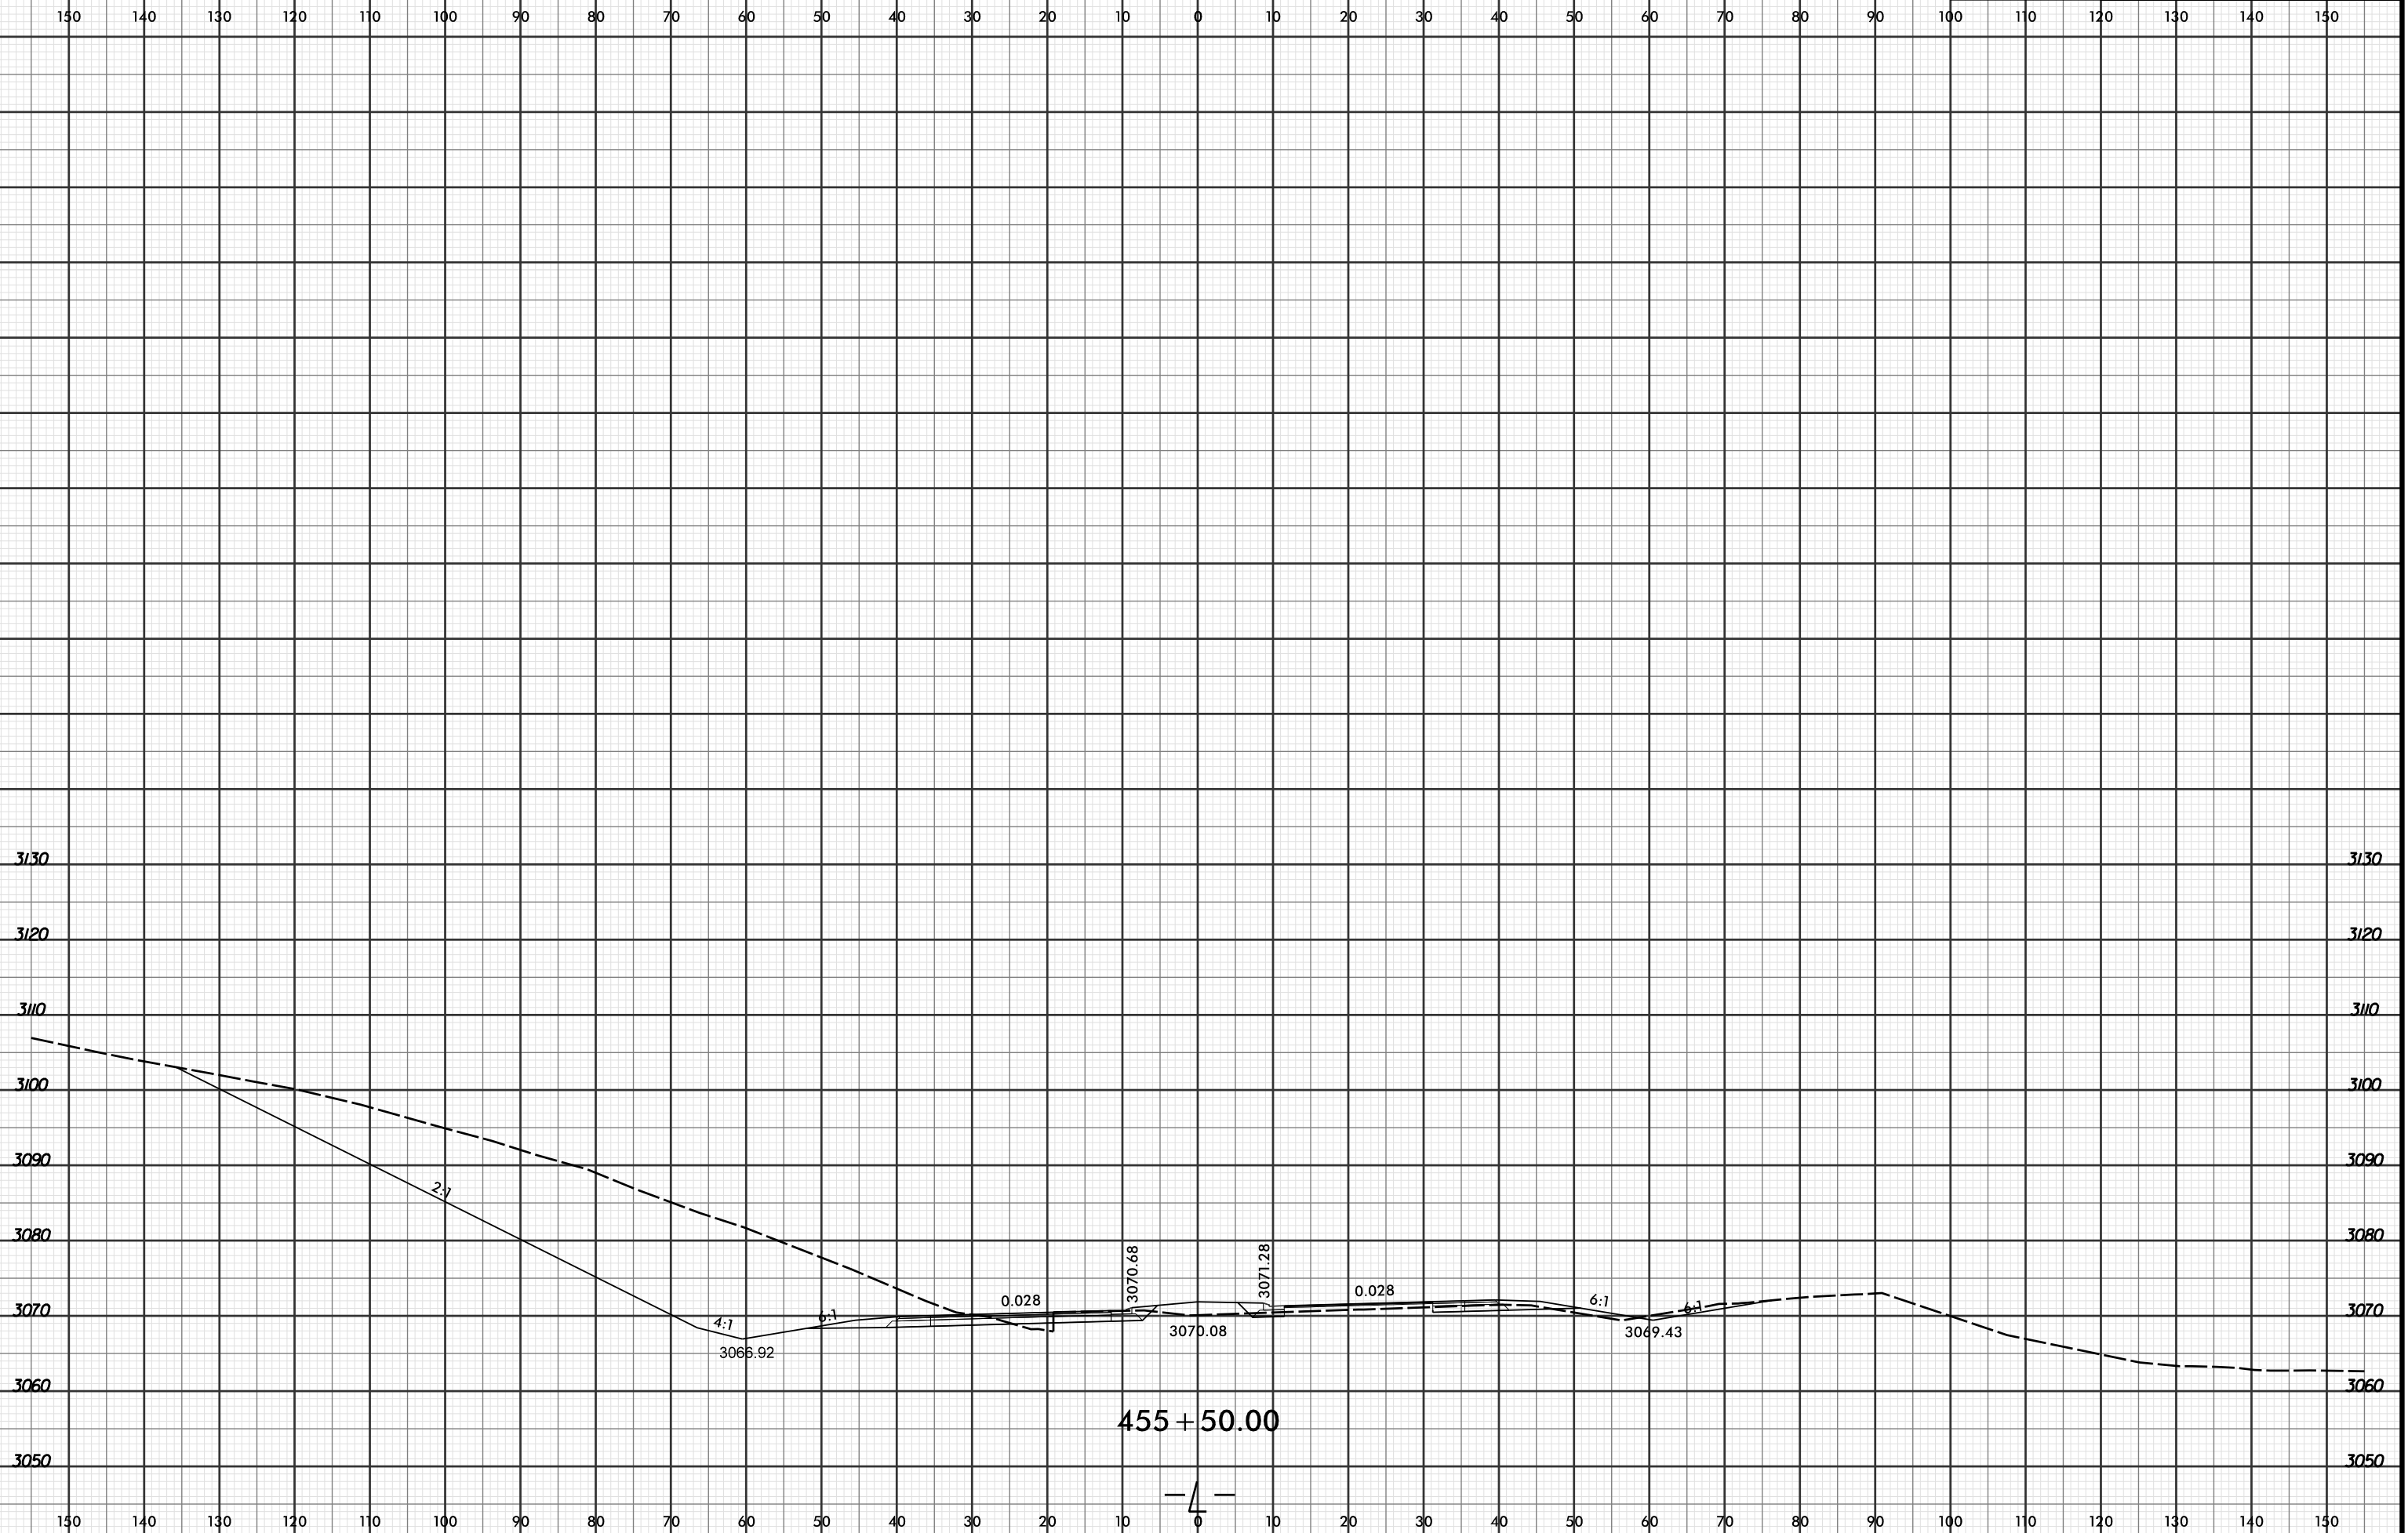

3130
3120
3110
3100
3090
3080
3070
3060
3050

150 140 130 120 110 100 90 80 70 60 50 40 30 20 10 0 10 20 30 40 50 60 70 80 90 100 110 120 130 140 150

2:1
4:1
6:1
0.028
3070.68
3071.28
0.028
6:1
6:1
3066.92
3070.08
3069.43

455 + 50.00

8/15/2016
RAY
LOCHNER

— 4 —