


8/23/99



PROJ. REFERENCE NO.	SHEET NO.
R-2915C	X-652

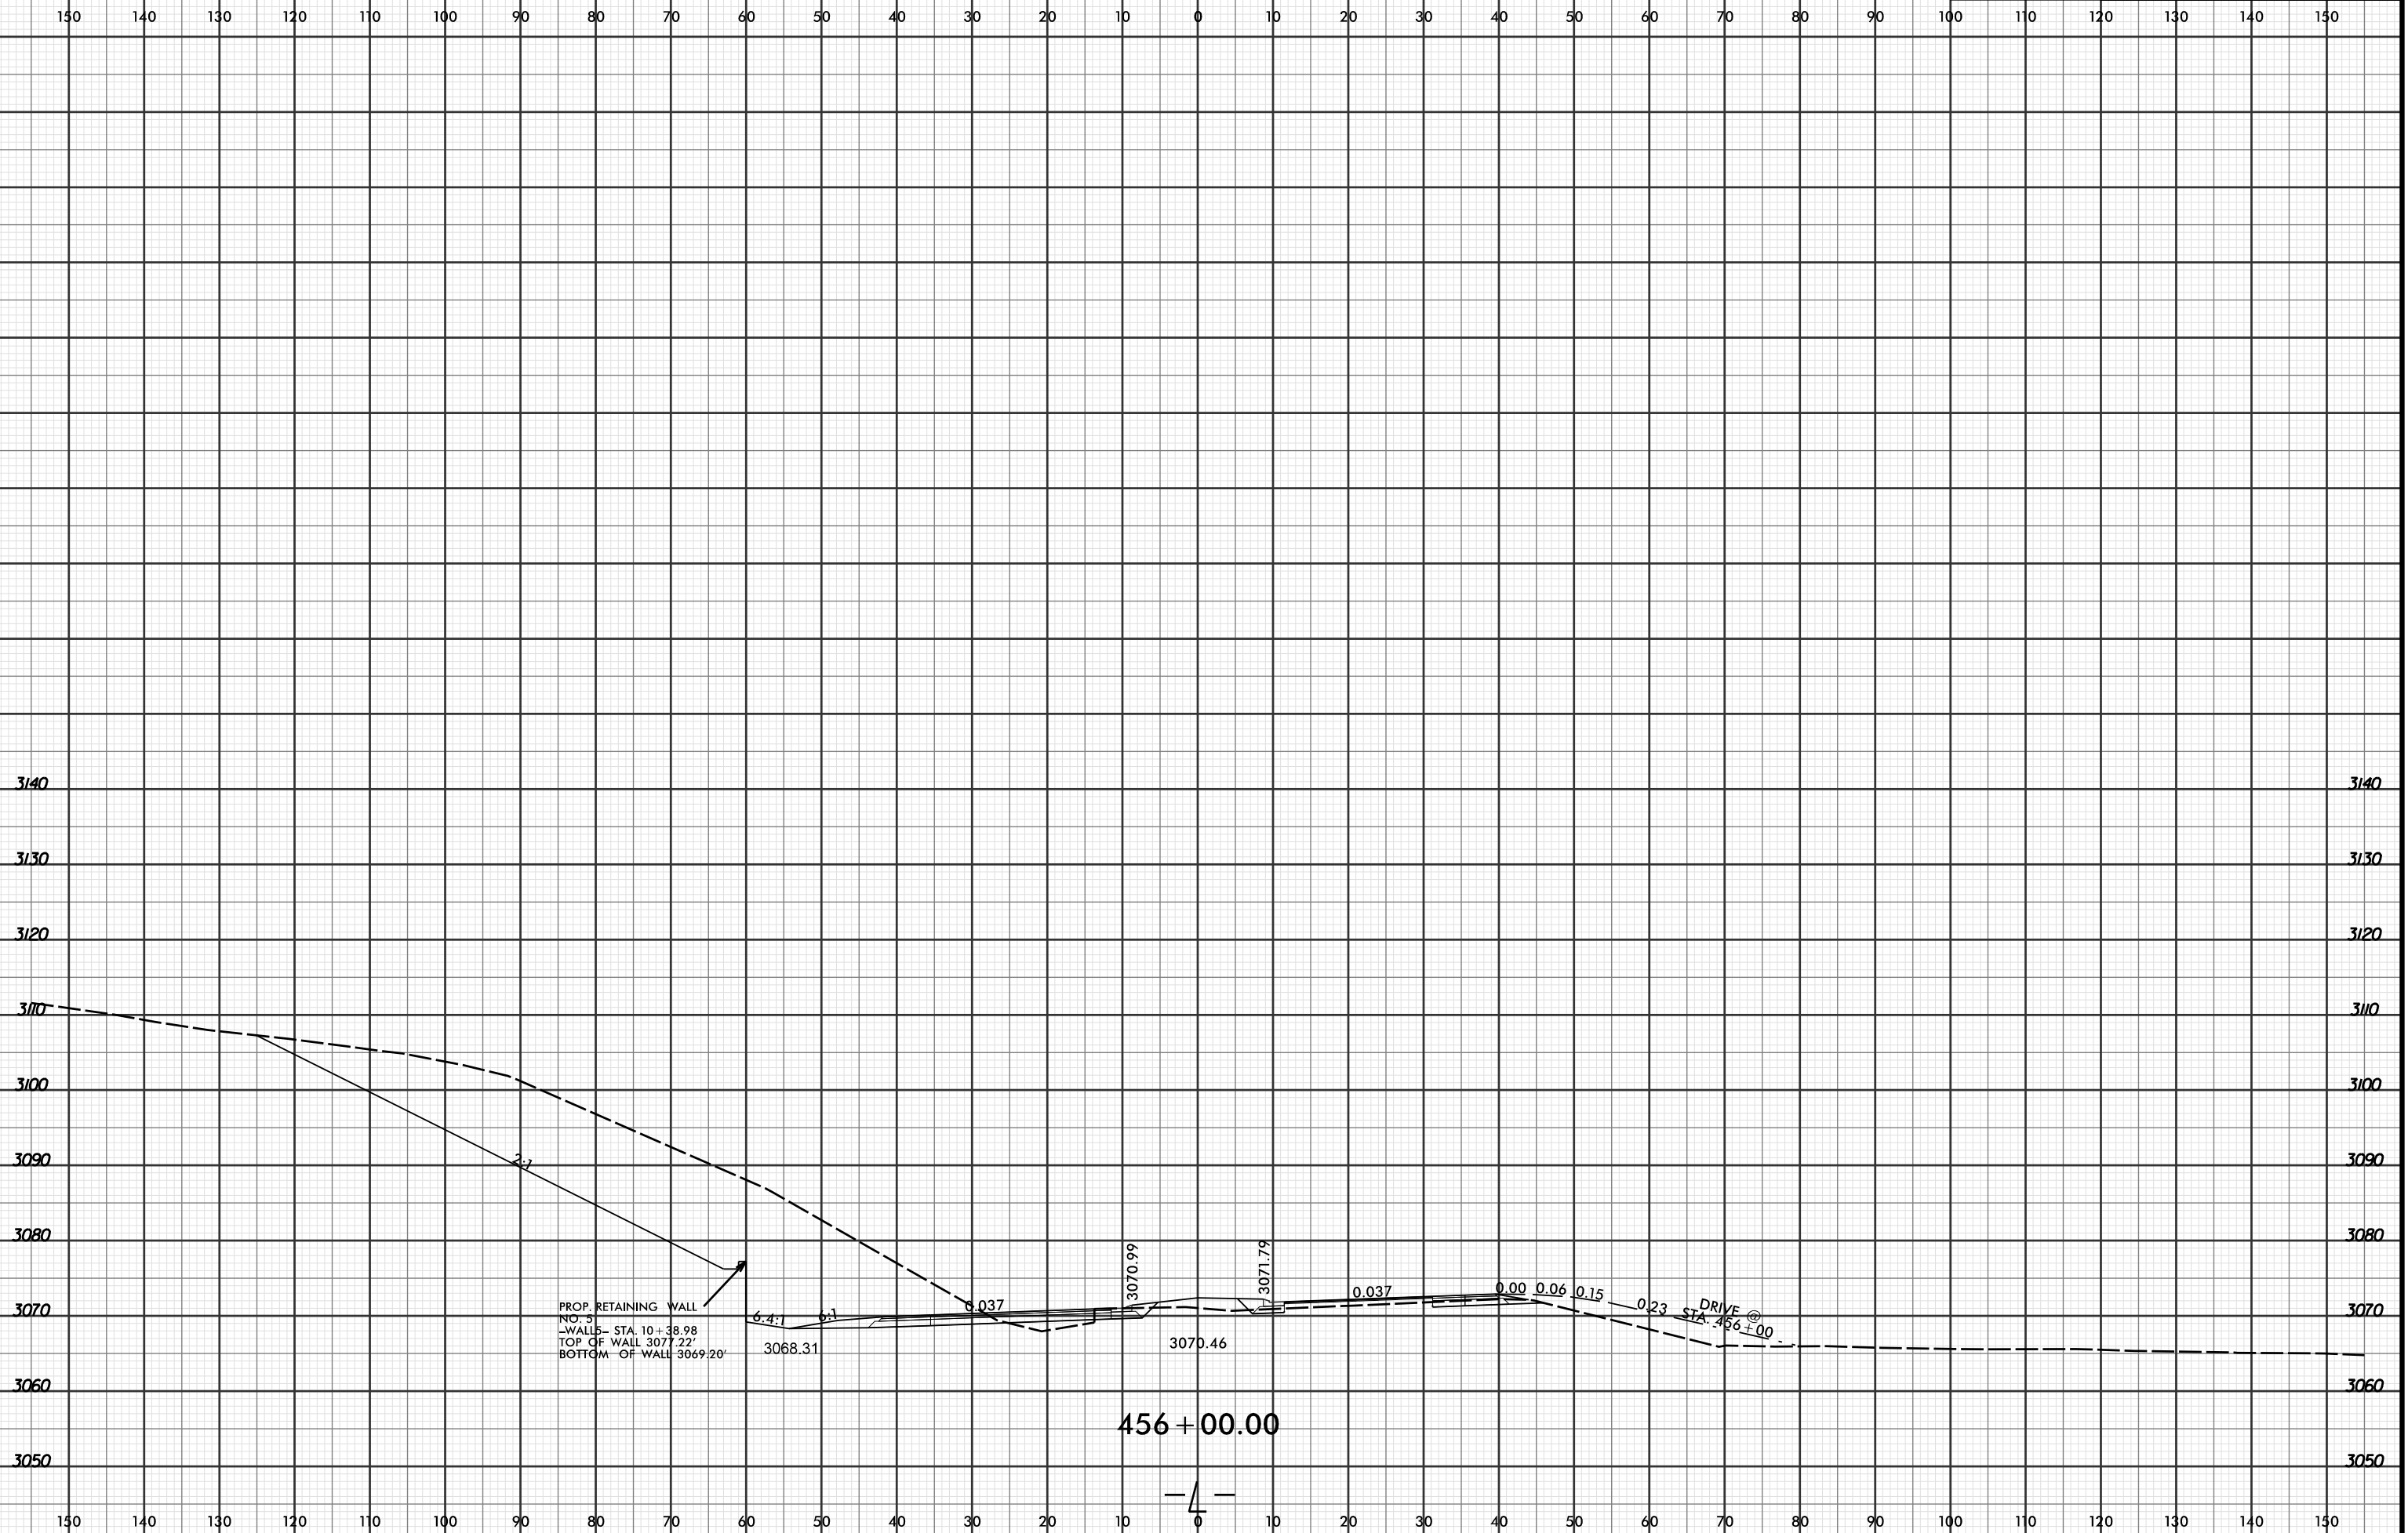

PROP. RETAINING WALL
 NO. 5
 -WALL- STA. 10+38.98
 TOP OF WALL 3077.22'
 BOTTOM OF WALL 3069.20'

6.4:1
 3068.31

6:1

0.037

3070.99

3071.79

3070.46

0.037

0.00

0.06

0.15

0.23

DRIVE @
 STA. 456+00

456 + 00.00

— 4 —

8/15/2016
 R:\Projects\01\XSC\XPL\R2915C_r.dwg_xp1.L...dgn
 LOCHNER