


8/23/99



PROJ. REFERENCE NO.	SHEET NO.
R-2915C	X-653

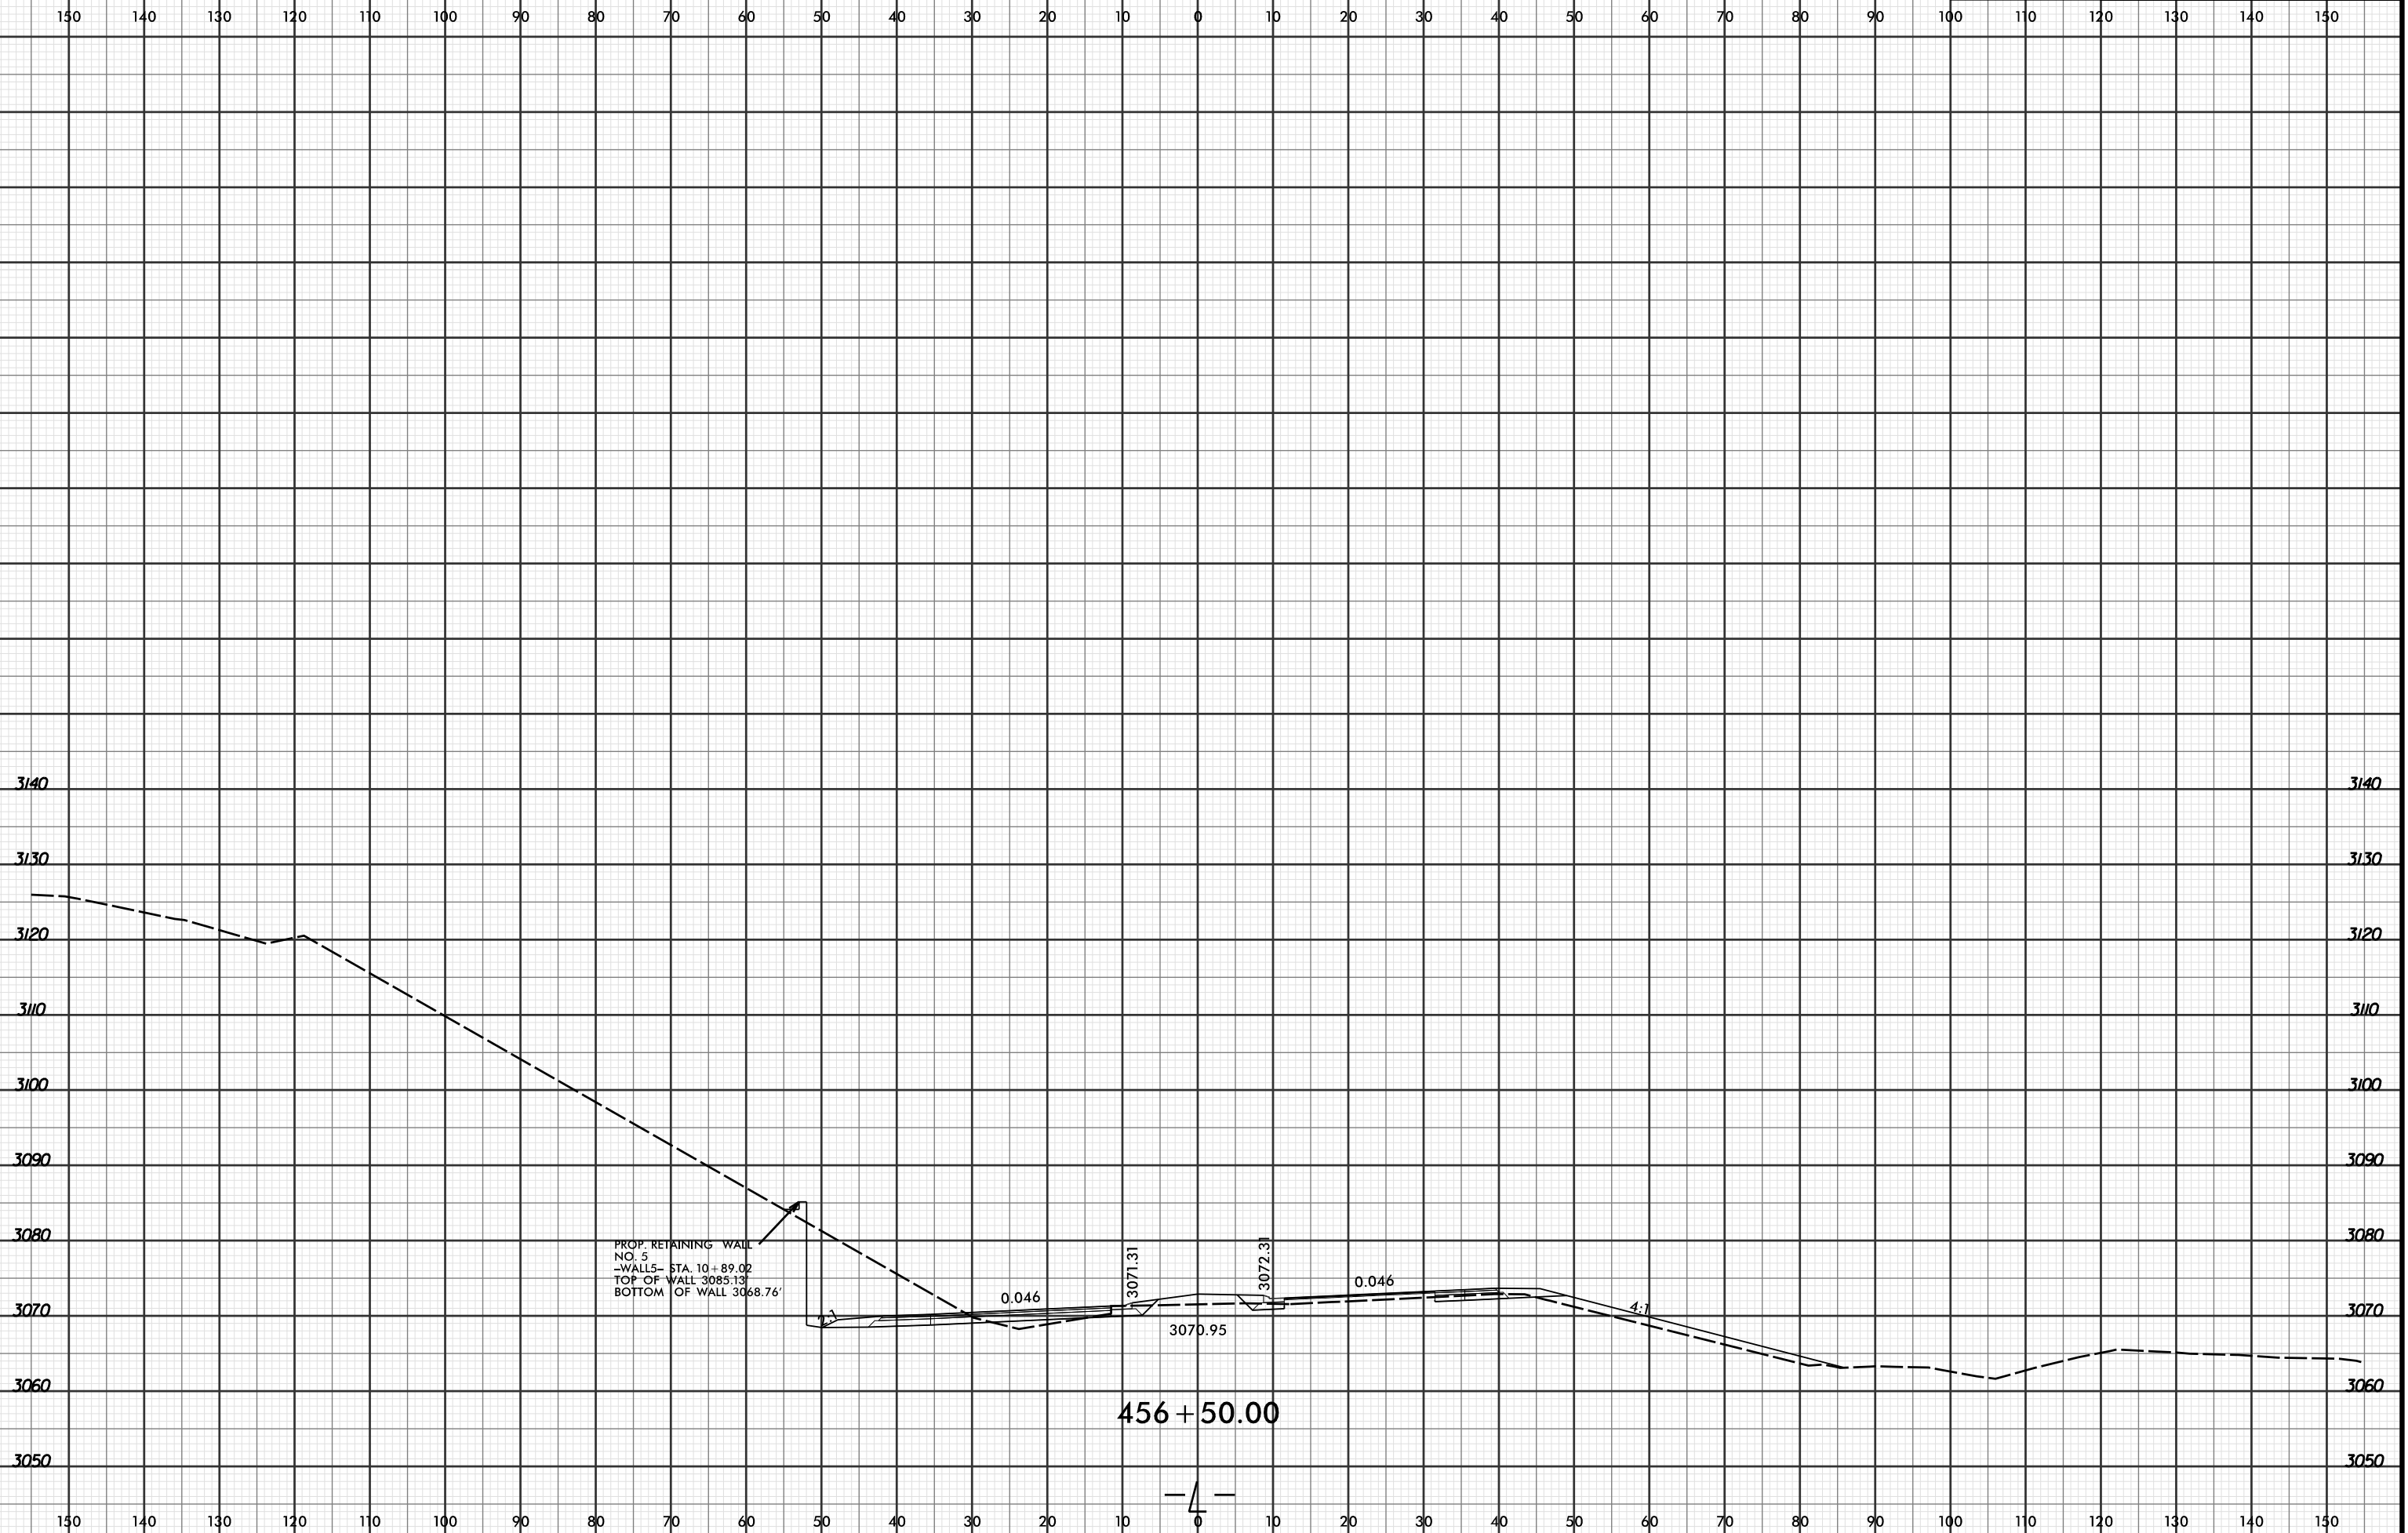

PROP. RETAINING WALL
NO. 5
-WALLS- STA. 10+89.02
TOP OF WALL 3085.13
BOTTOM OF WALL 3068.76'

0.046

456 + 50.00

- 4 -

8/15/2016
RAYCOFFER\XSC\XPL\R2915C_r.dwg_xp1.L...dgn
LOCHNER