
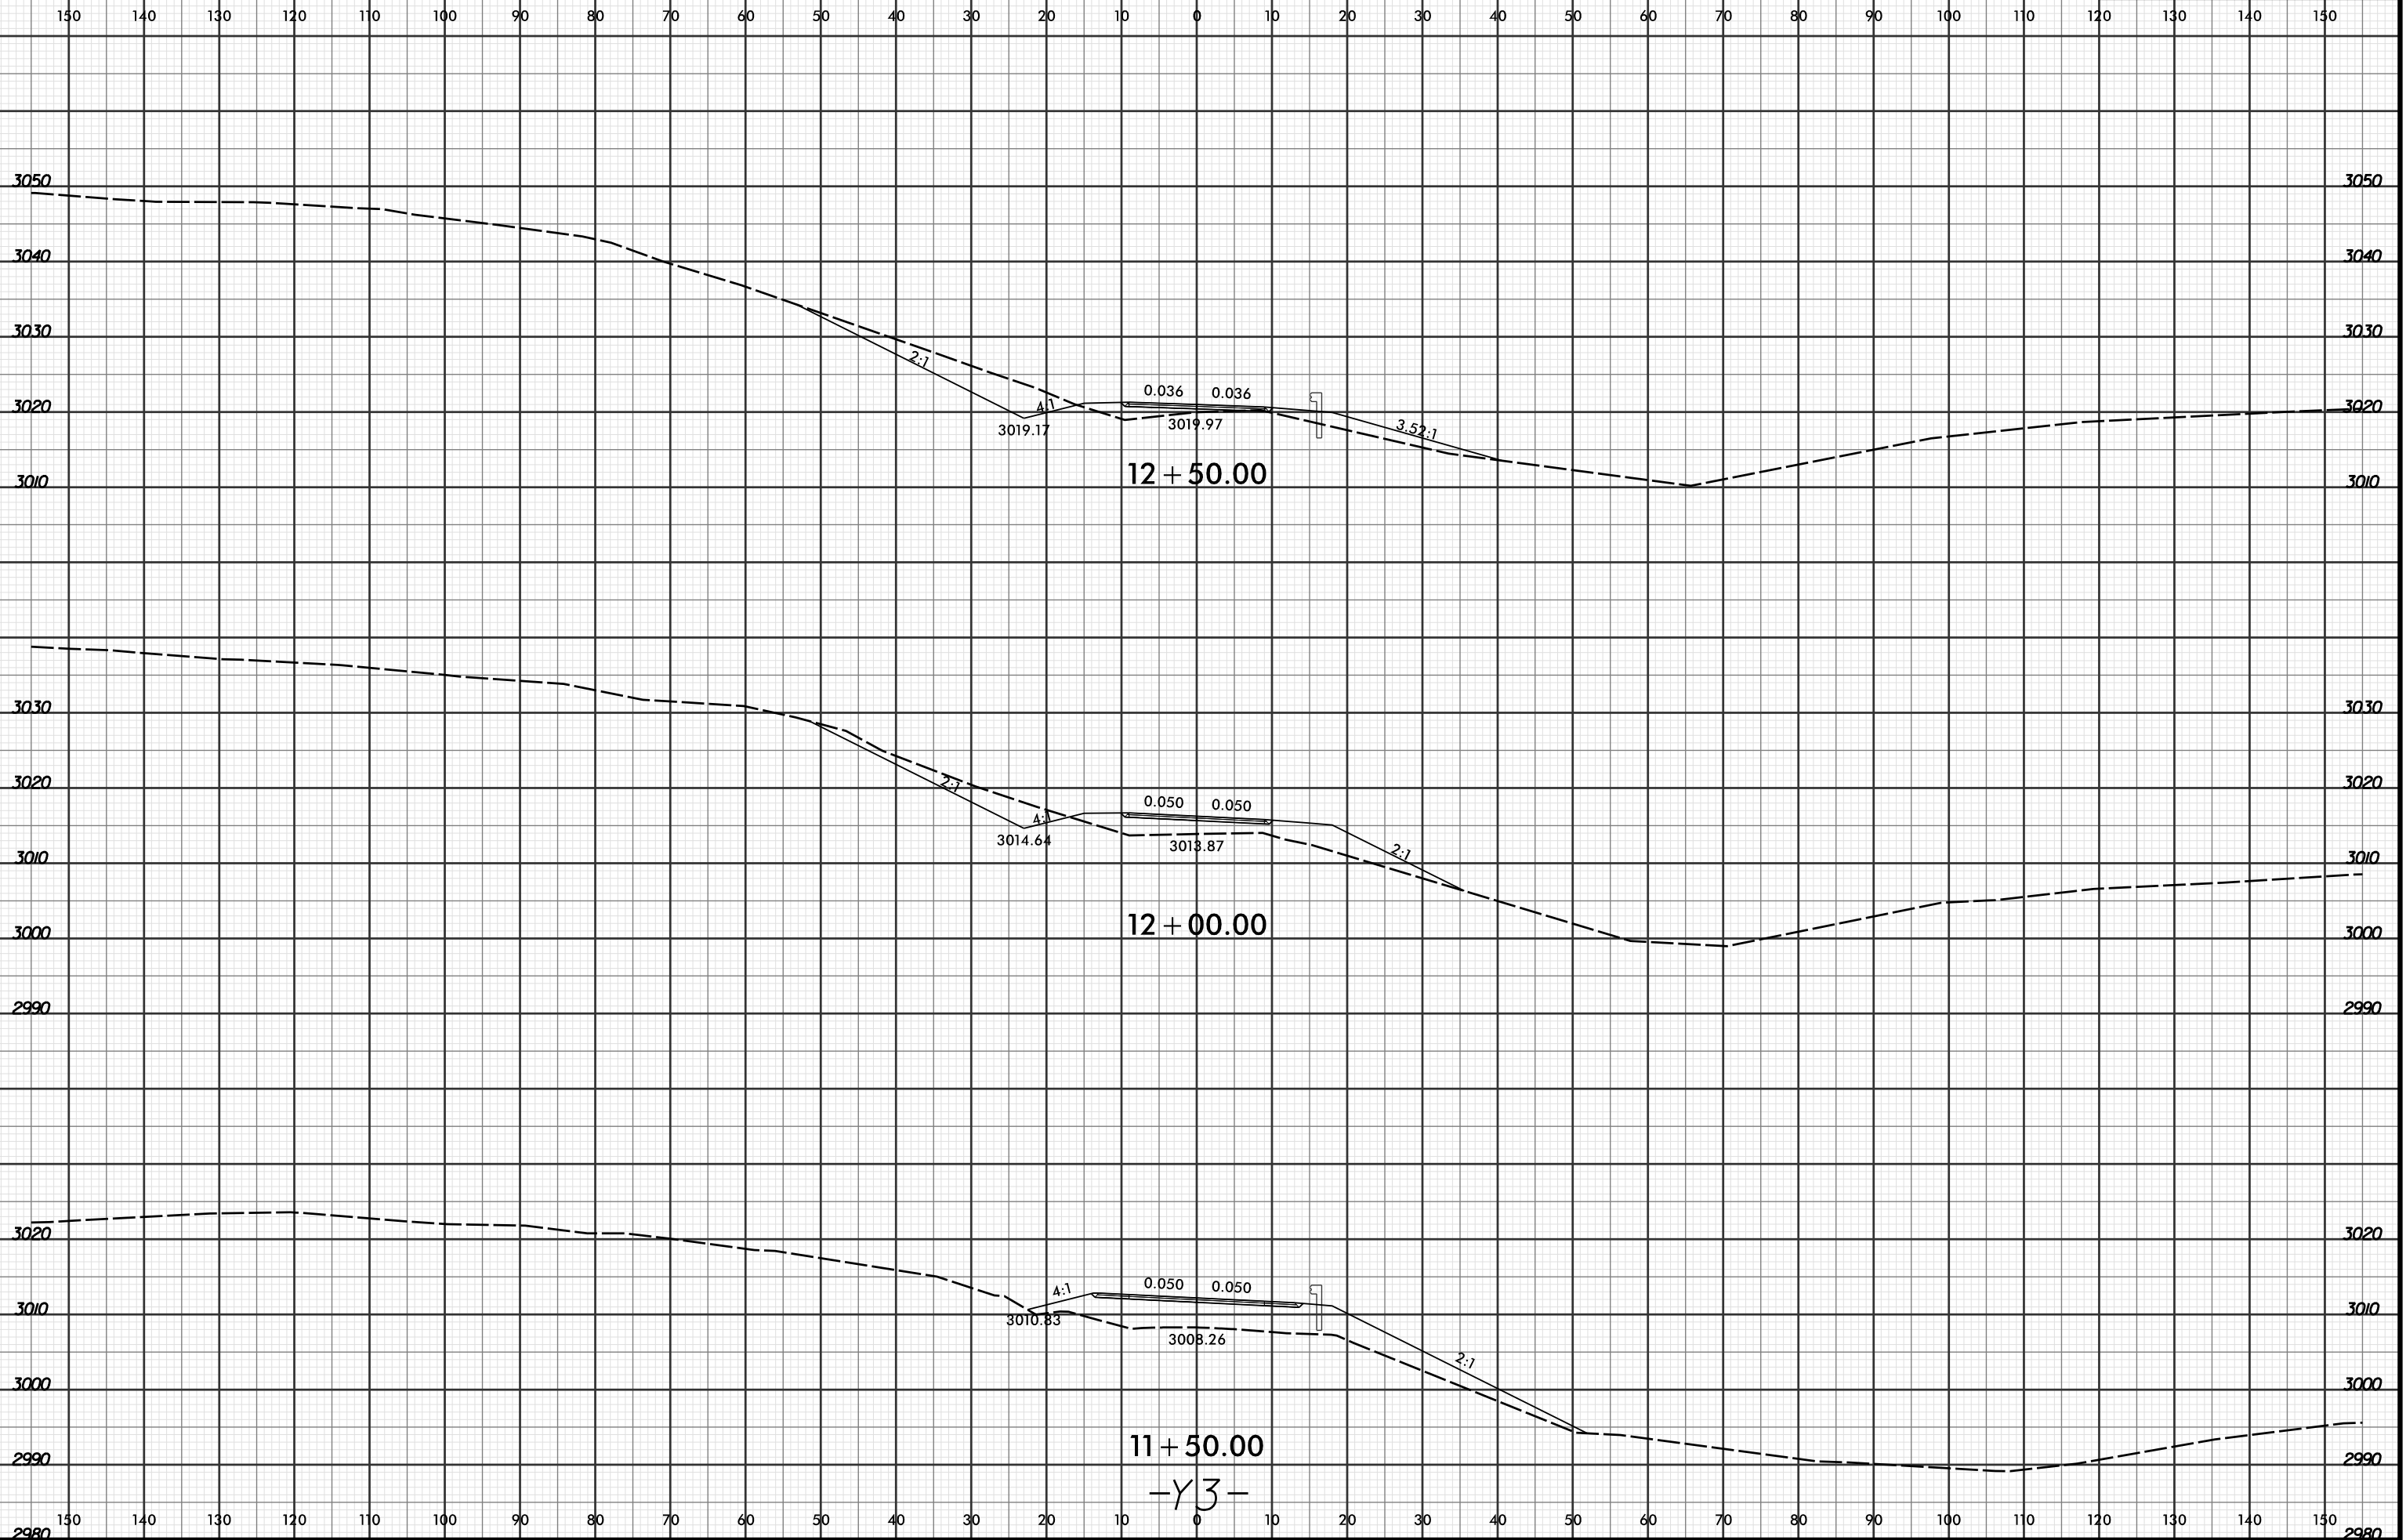


8/23/99

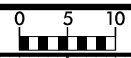

4/18/2016 2:57:18 PM
 R:\Projects\X-674\X-674-R2915C-XPL\R2915C_rdu_xpl_V3.dgn
 LOCHNER

-Y3-