


8/23/99



PROJ. REFERENCE NO.
R-2915C

SHEET NO.
X-679

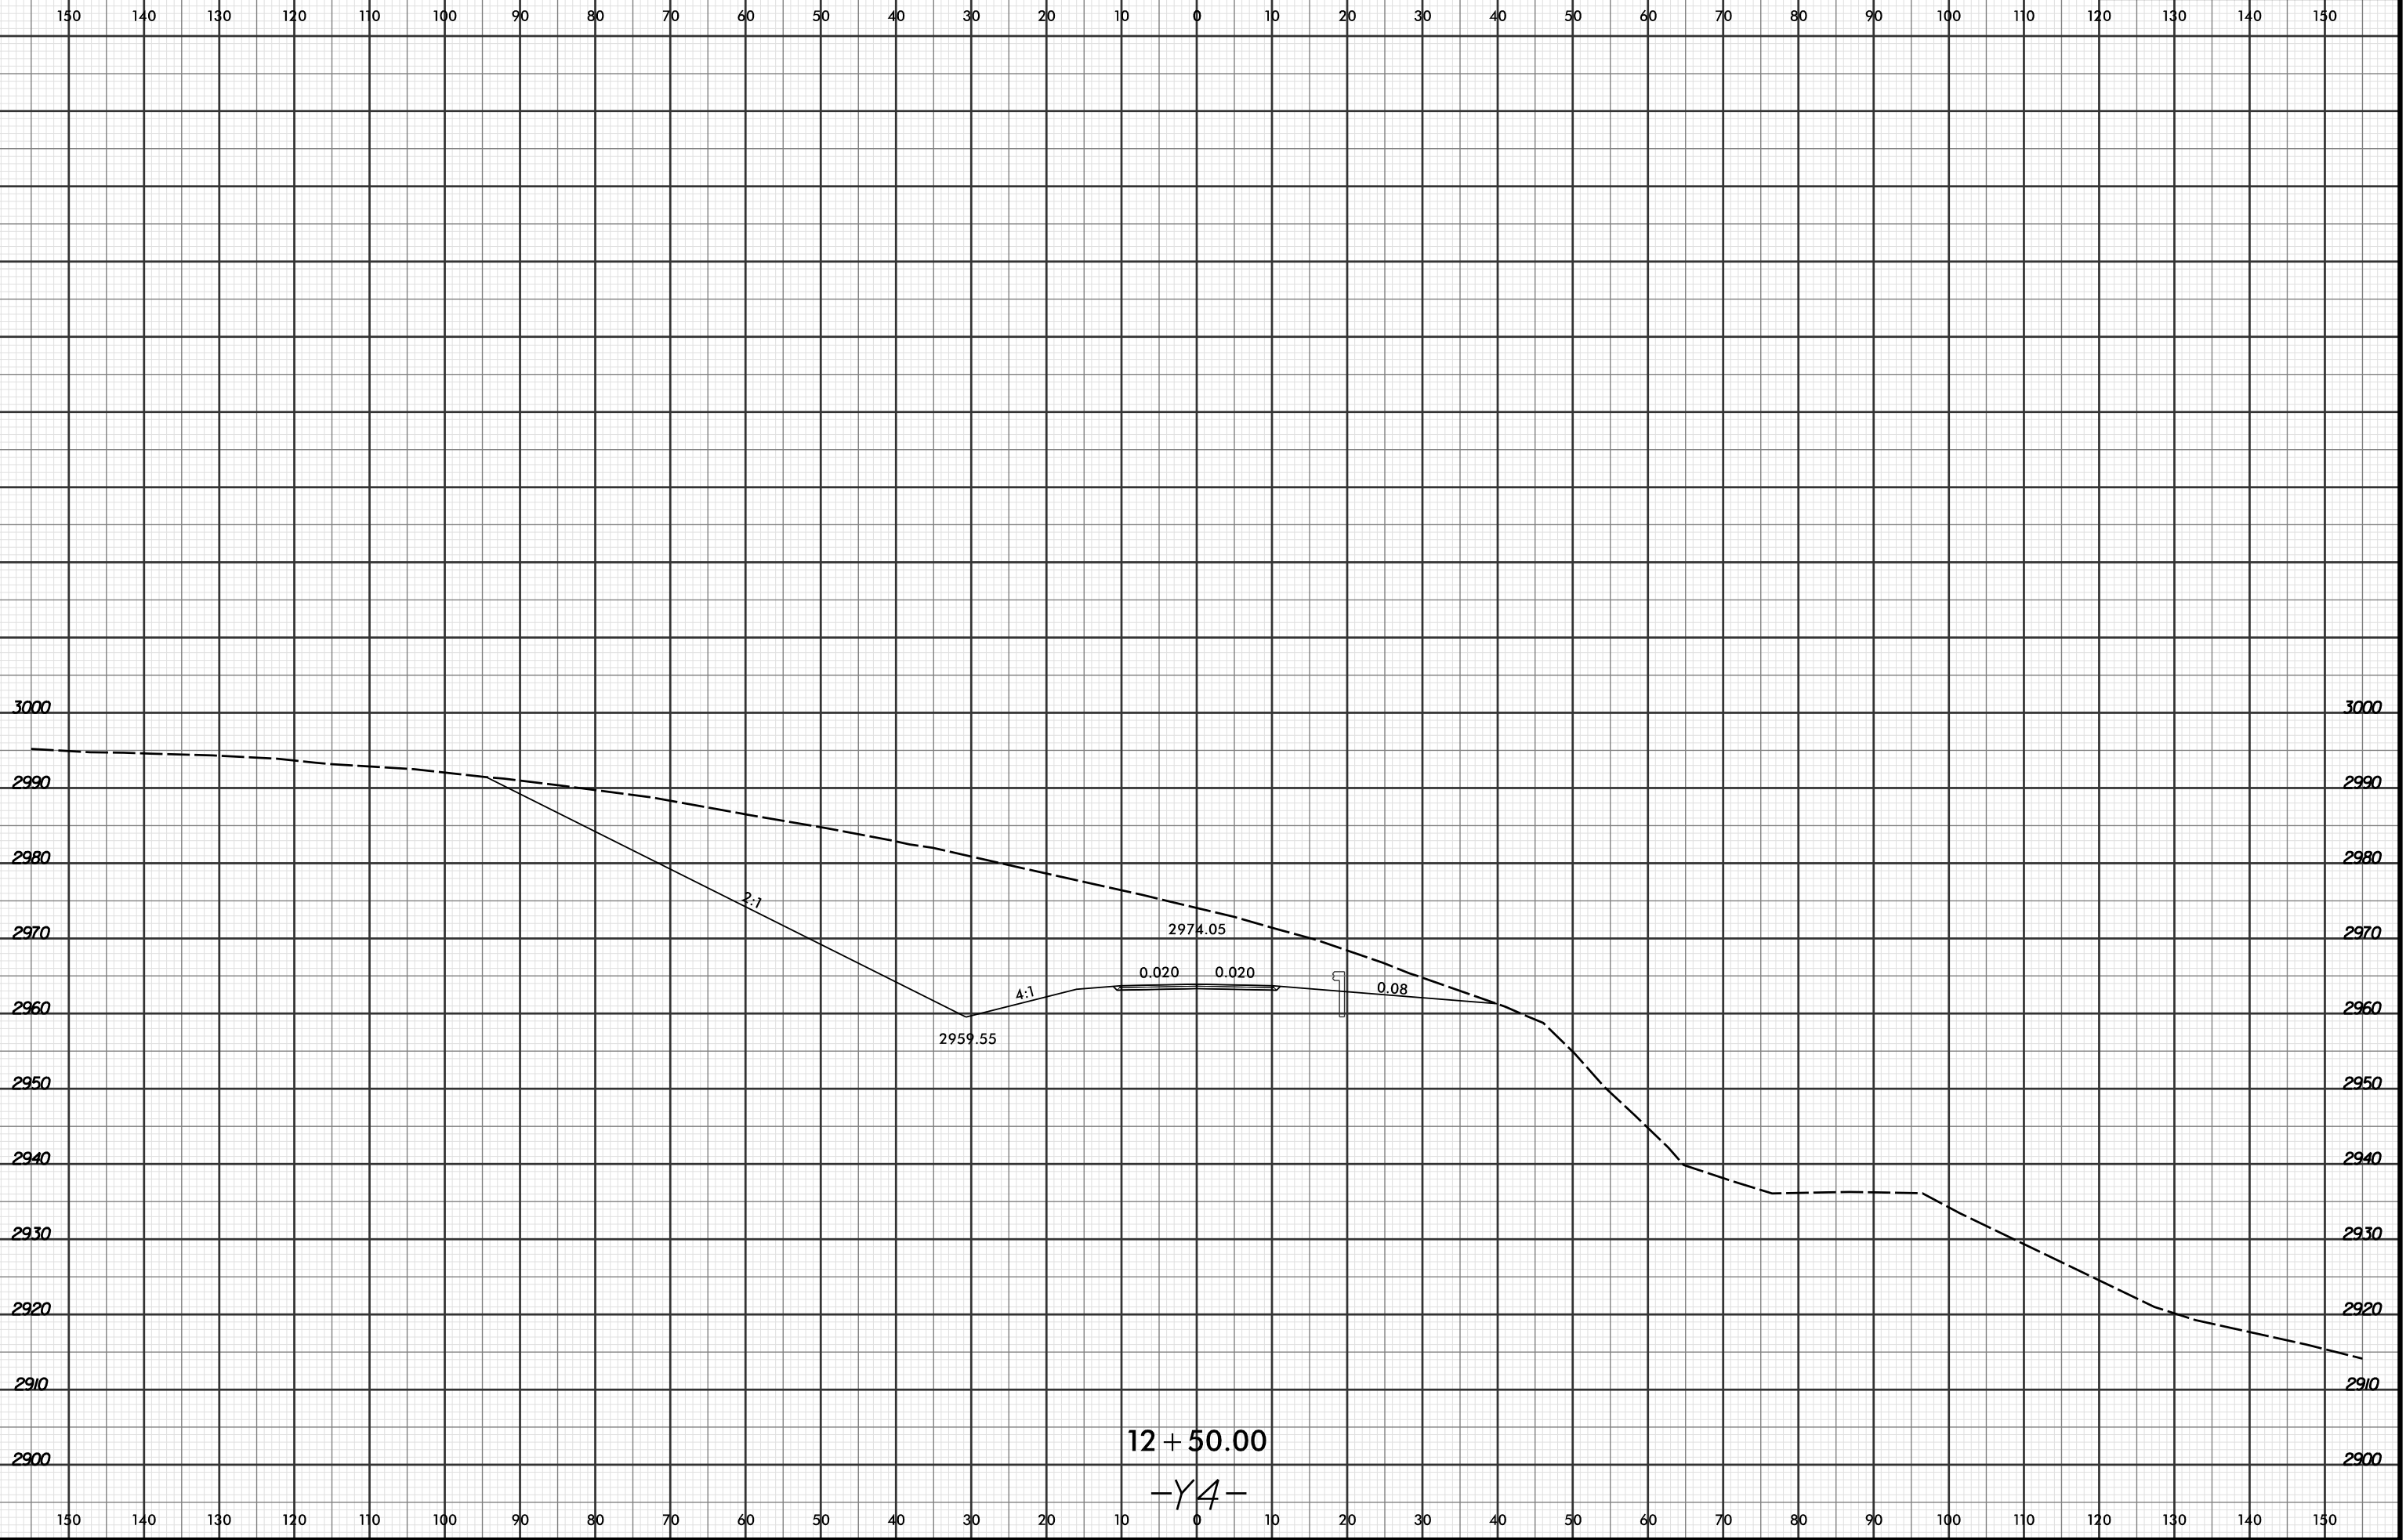

12 + 50.00
-Y4-

4/18/2016 2:57:21 PM
R:\Projects\X56\XPL\R2915C_rdu_xpl_14.dgn
LOCHNER