



8/23/99

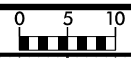

PROJ. REFERENCE NO.	SHEET NO.
R-2915C	X-681

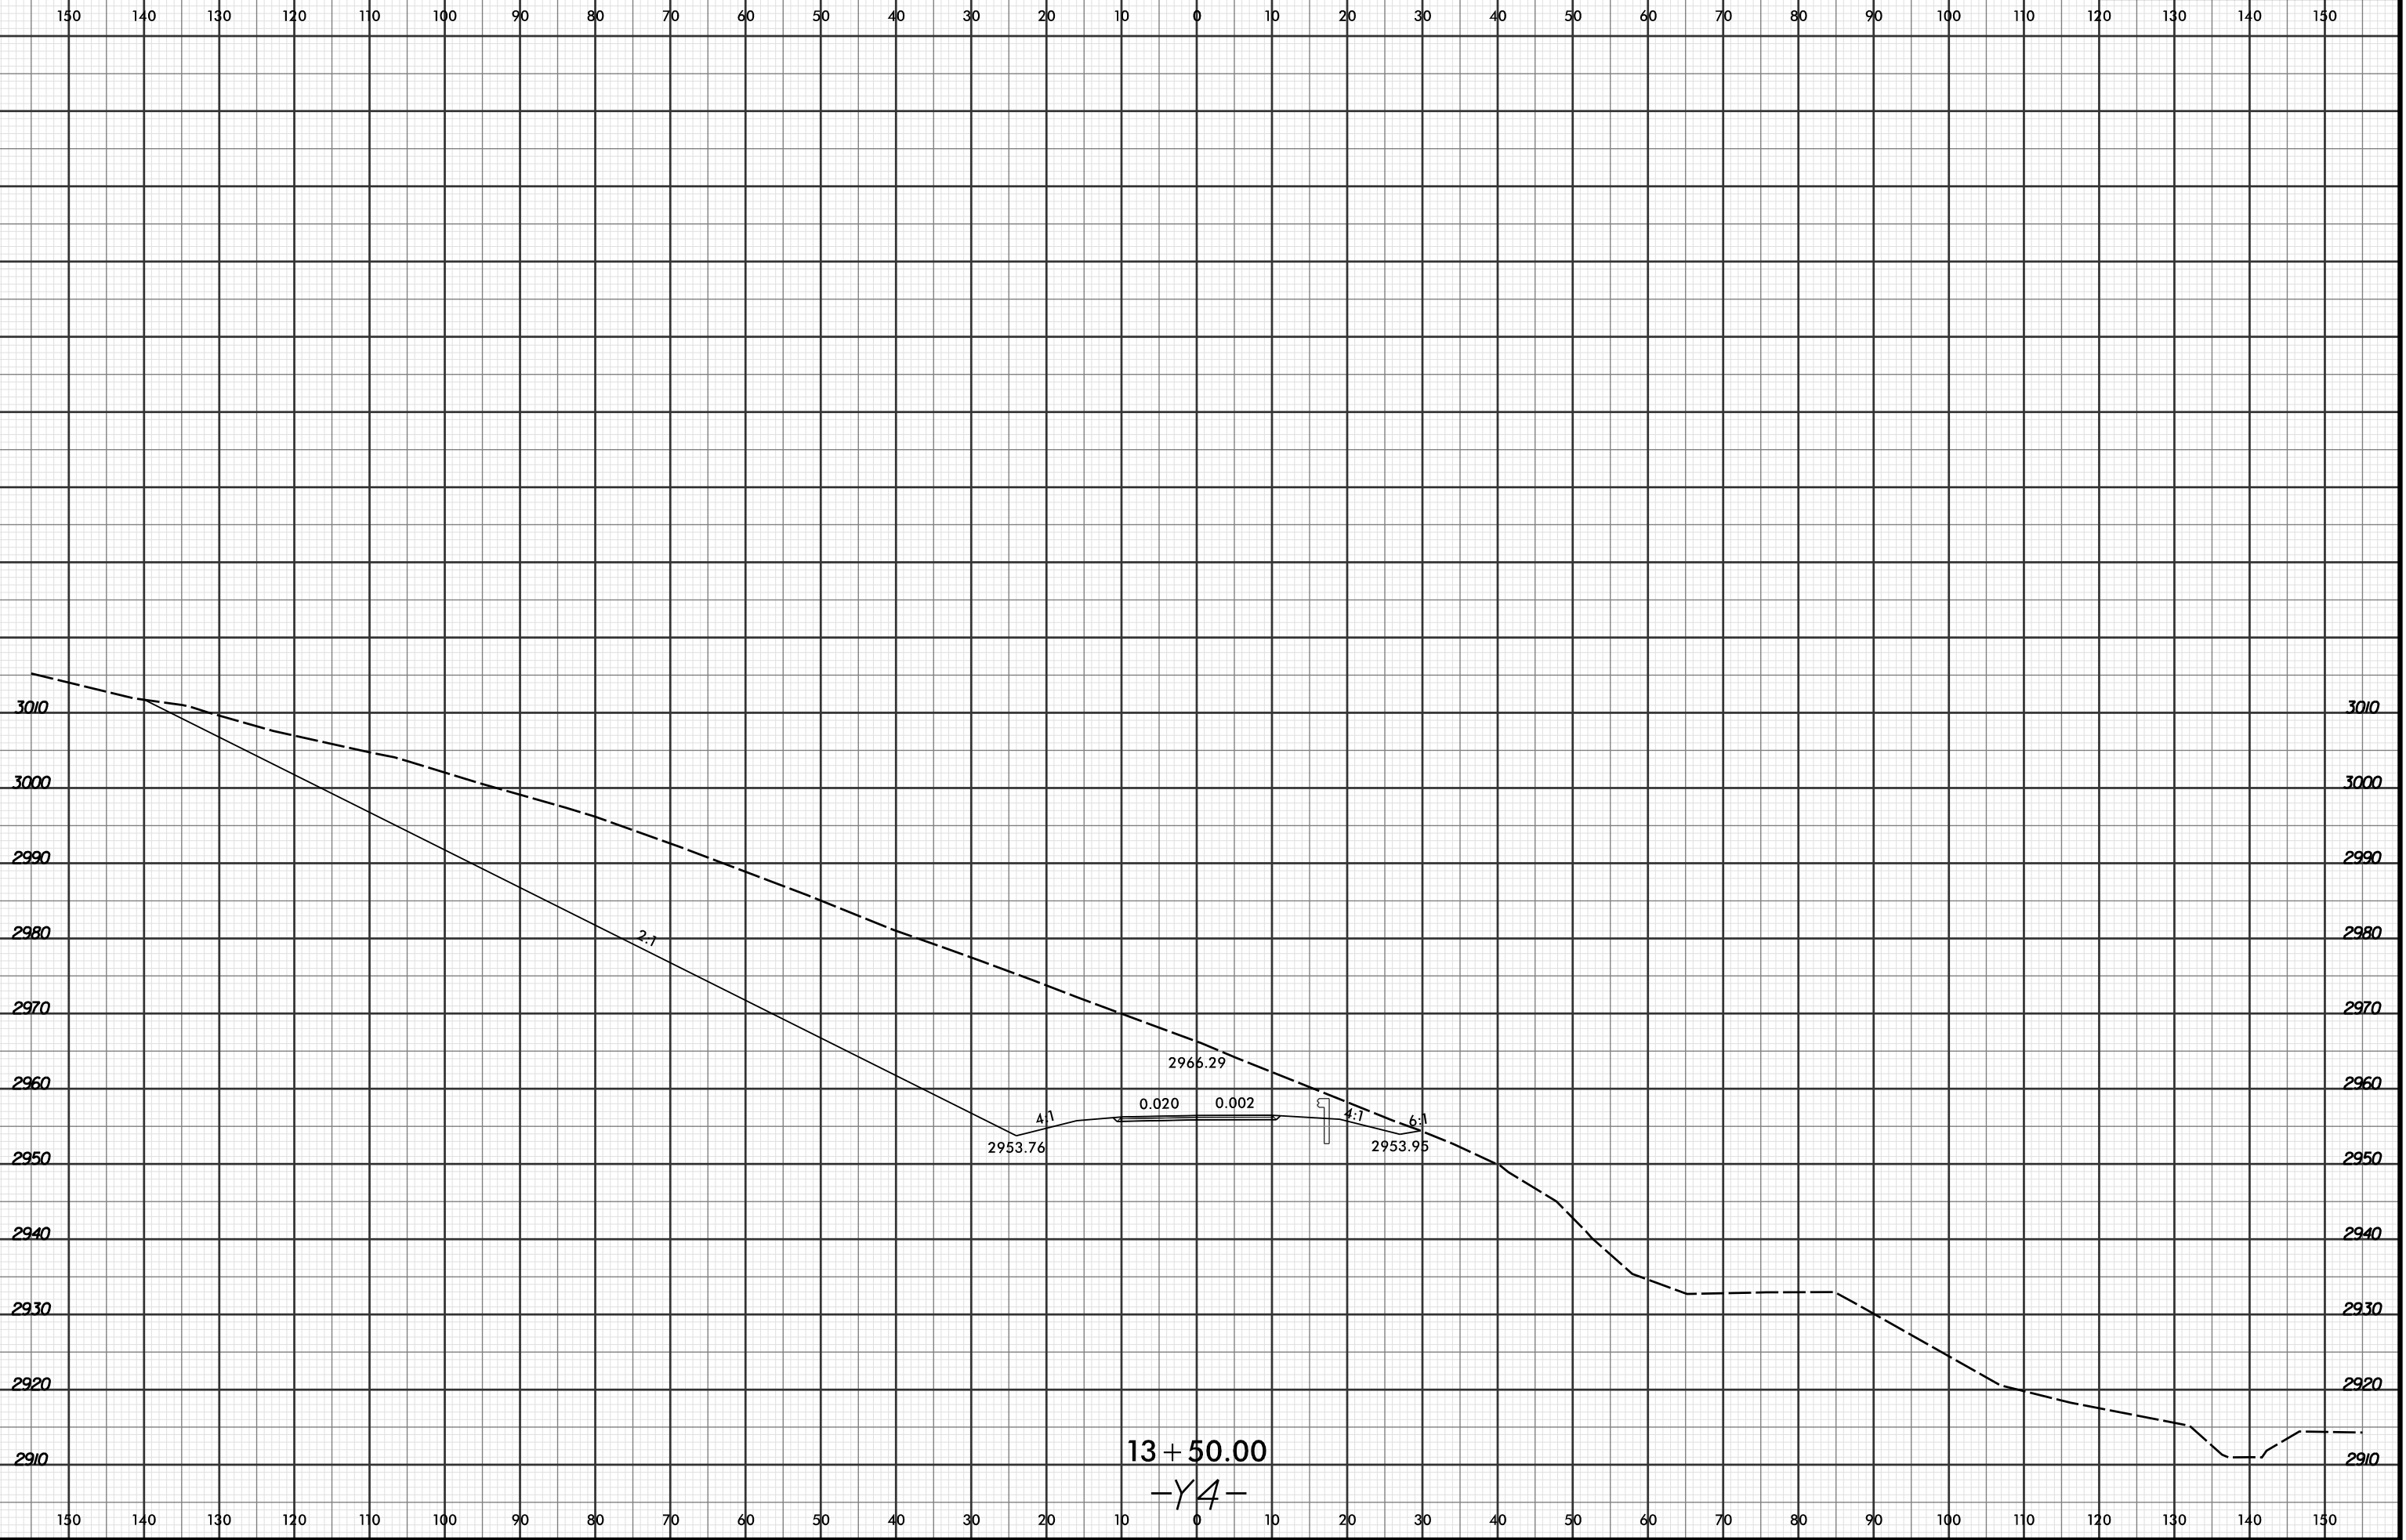

13 + 50.00
-Y4-

4/18/2016 2:57:23 PM
R:\Road\99\X56\XPL\R2915C_r.dwg - xpl.1.v4.dgn
LOCHNER