



8/23/99

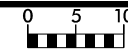

PROJ. REFERENCE NO.  
R-2915C

SHEET NO.  
X-697

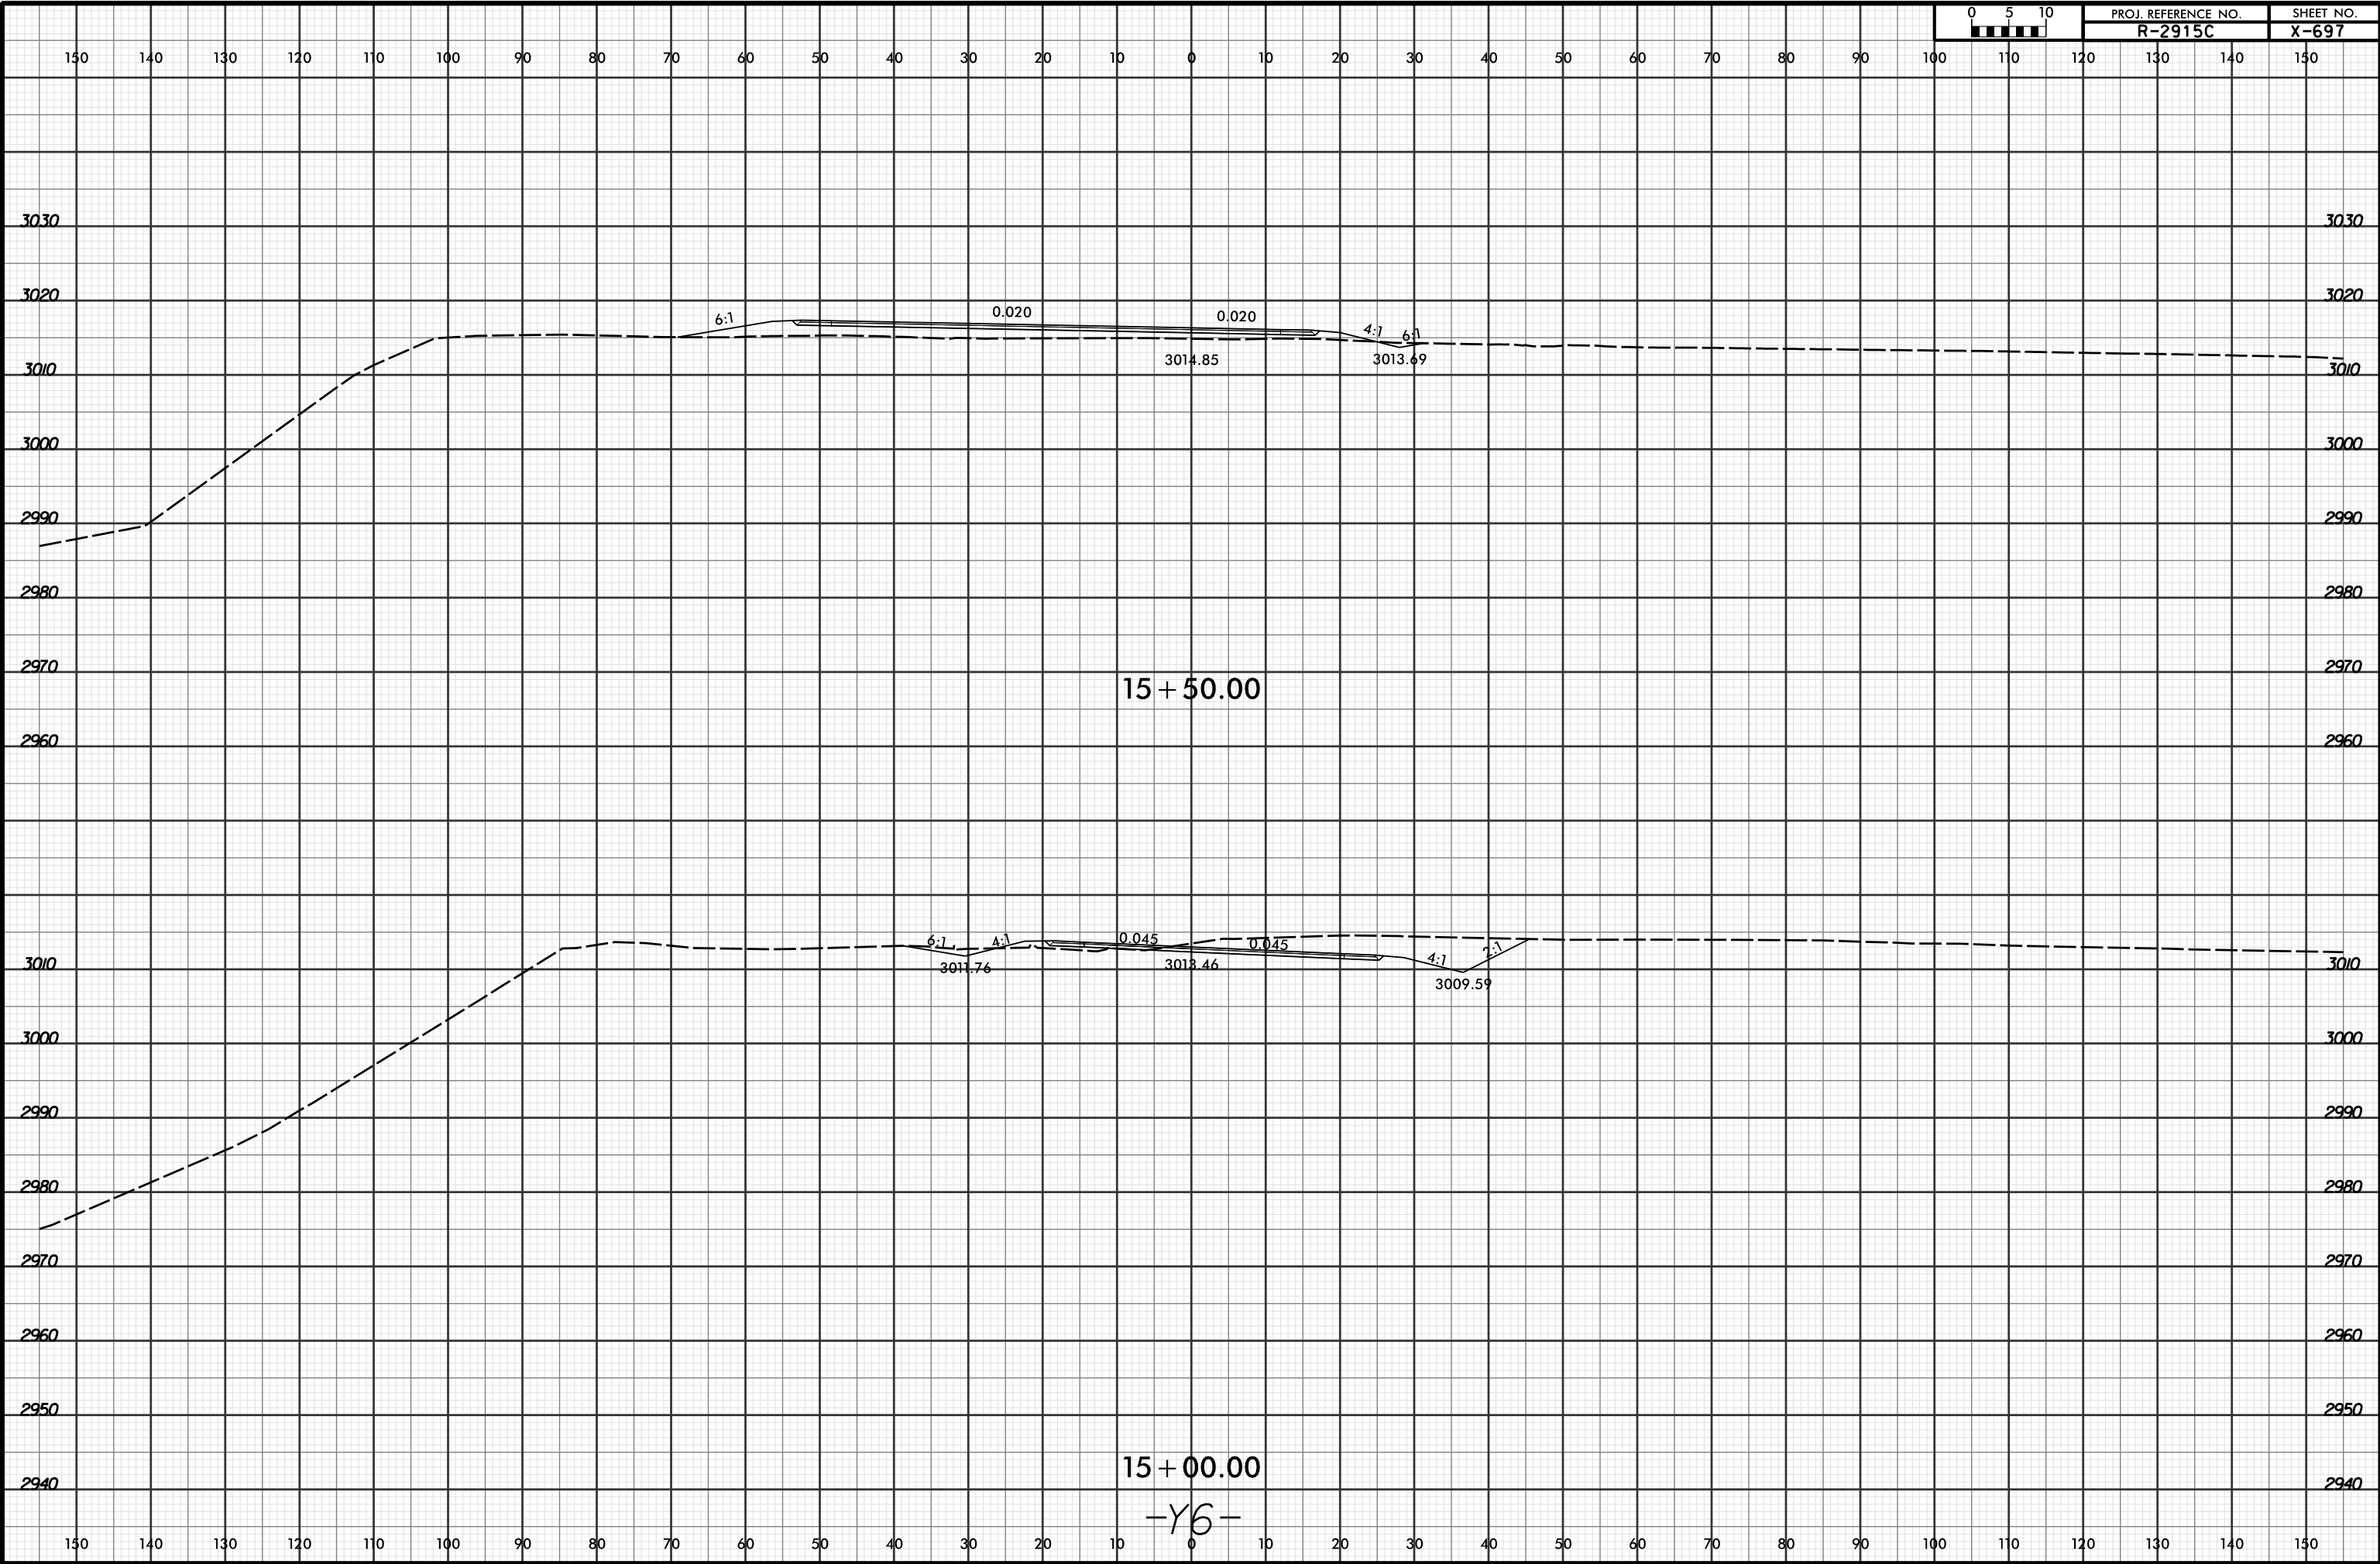

15 + 50.00

15 + 00.00

-Y6-

8/17/2016  
R:\Projects\proj\XSC\XPL\R2915C\_r.dwg - p1.y6.dgn  
COURNER