


8/23/99

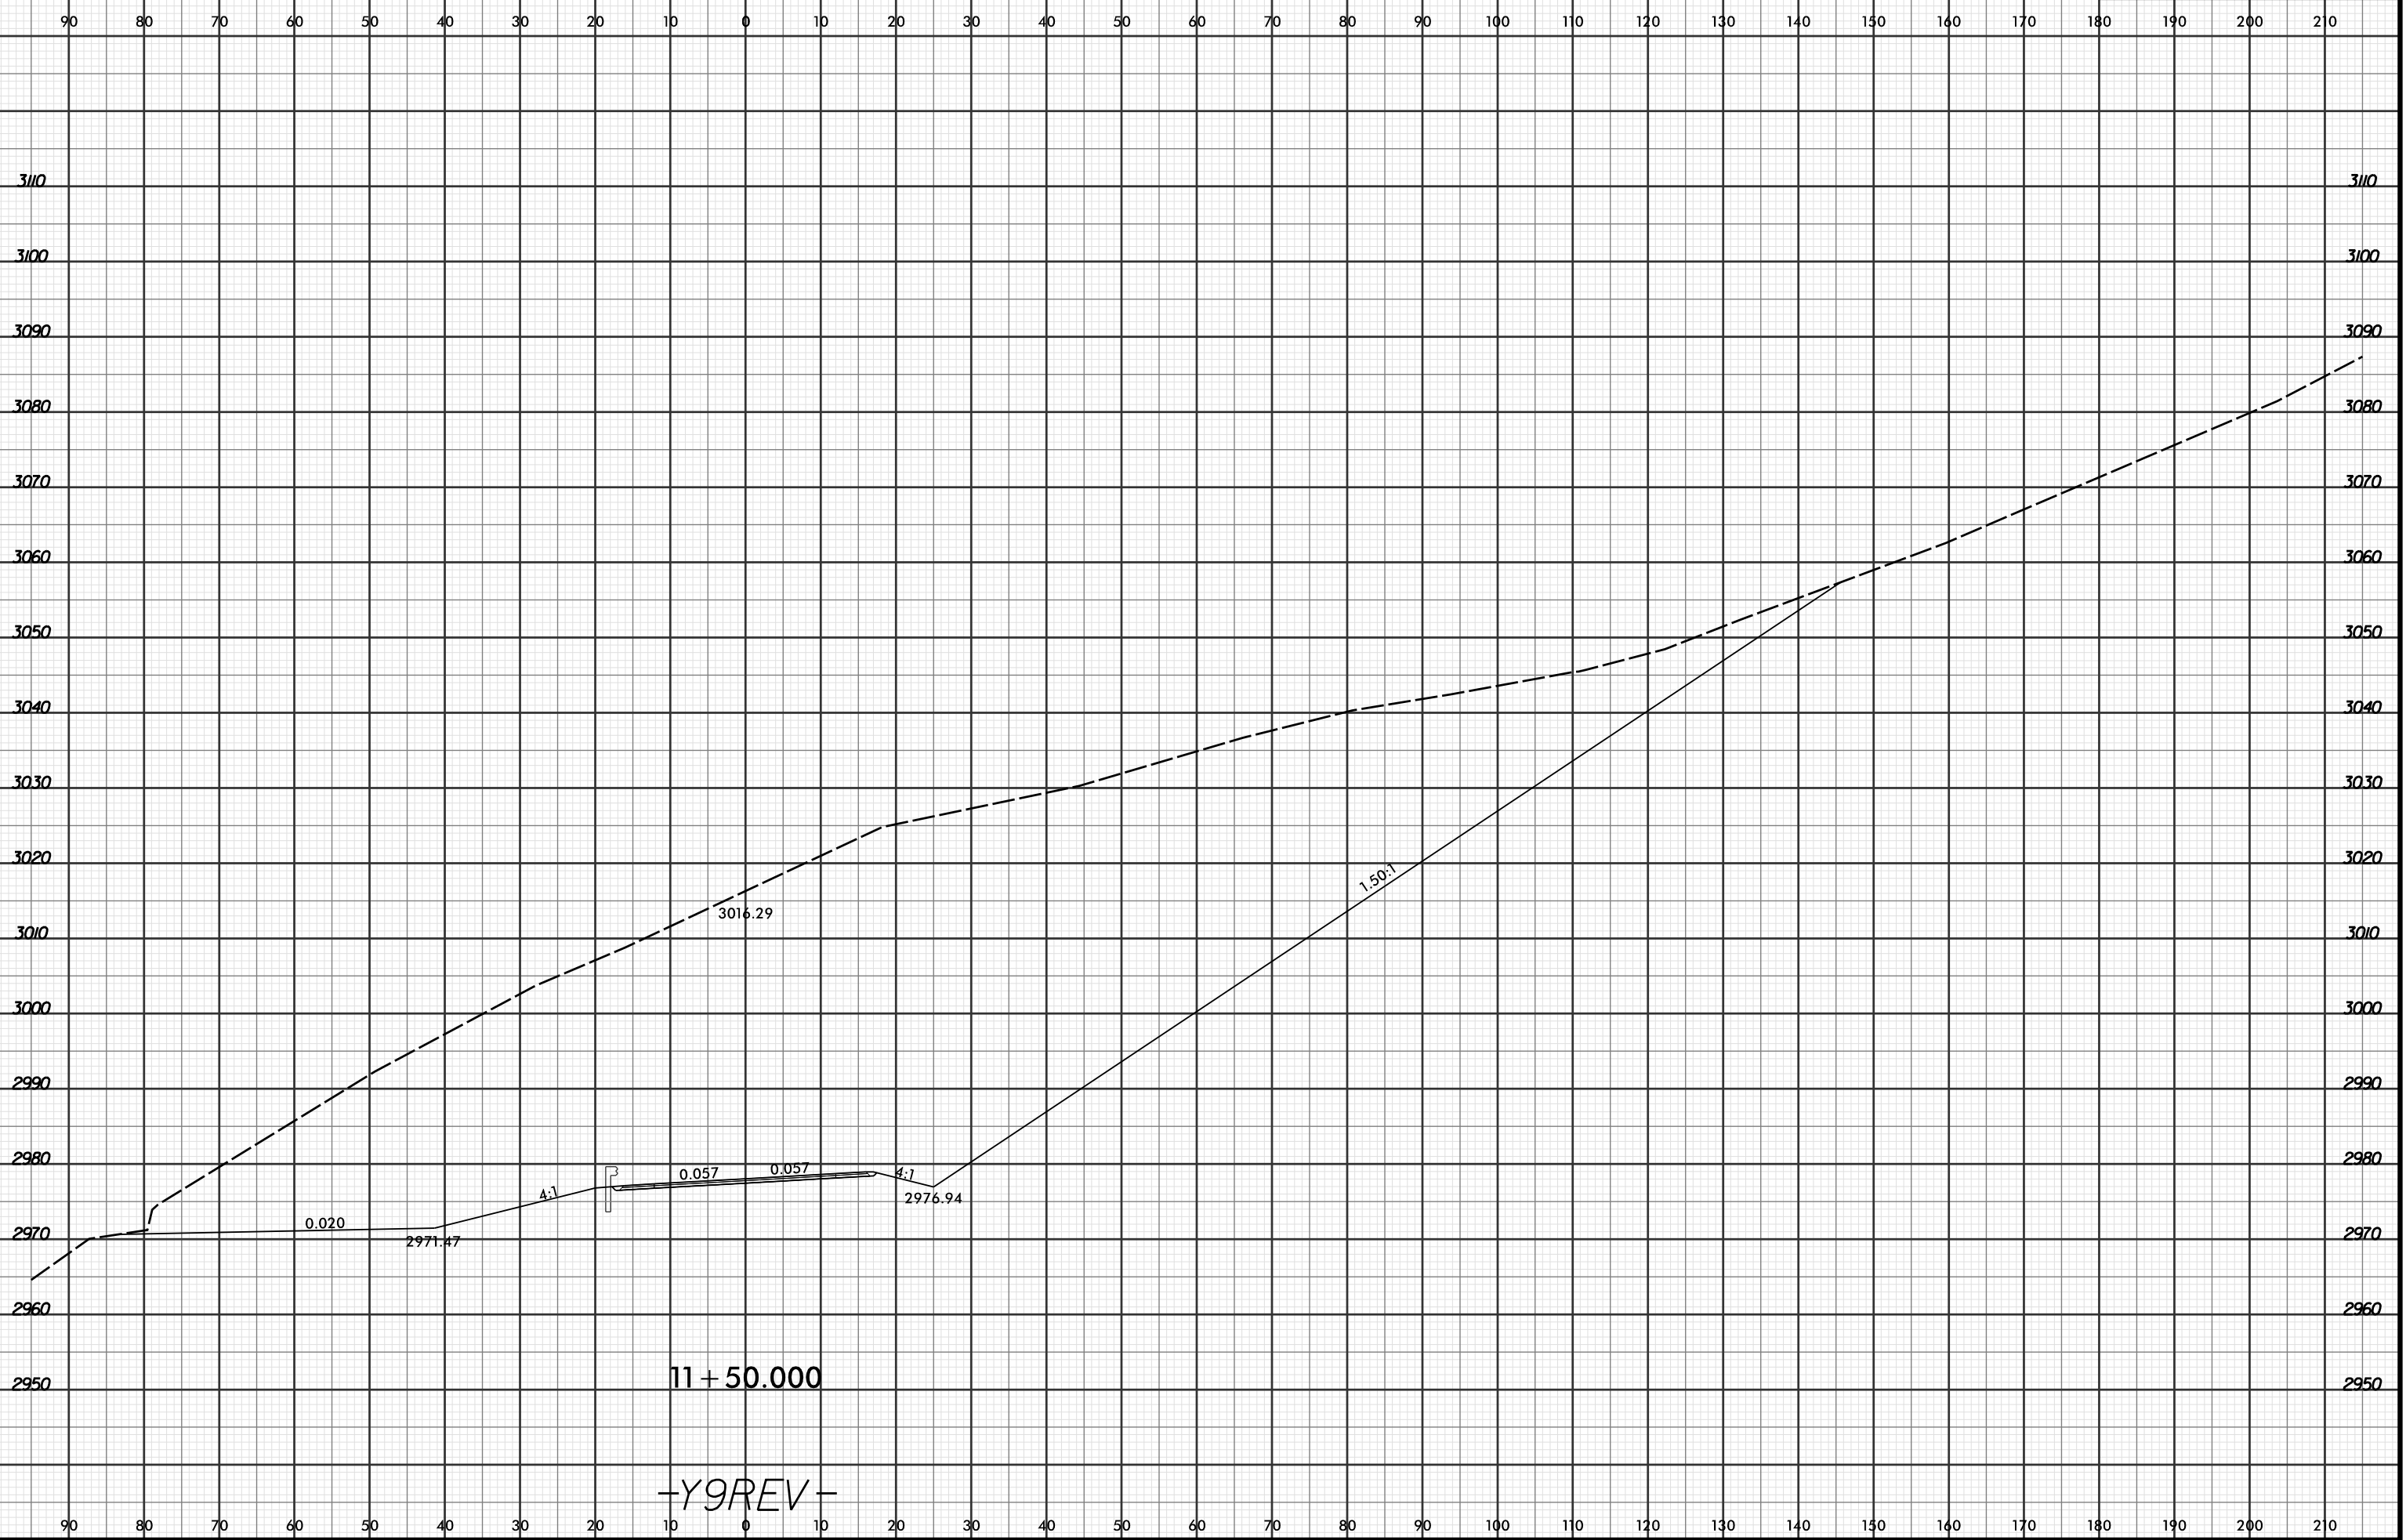

PROJ. REFERENCE NO.  
R-2915C

SHEET NO.  
X-715



7/29/2016 9:08:14 AM  
R:\Roadway\XSC\XPL\2915C\_rdu\_xpl.y9rev.dgn  
LOCHNER