



8/23/99

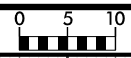

PROJ. REFERENCE NO. R-2915C	SHEET NO. X-716
---------------------------------------	---------------------------

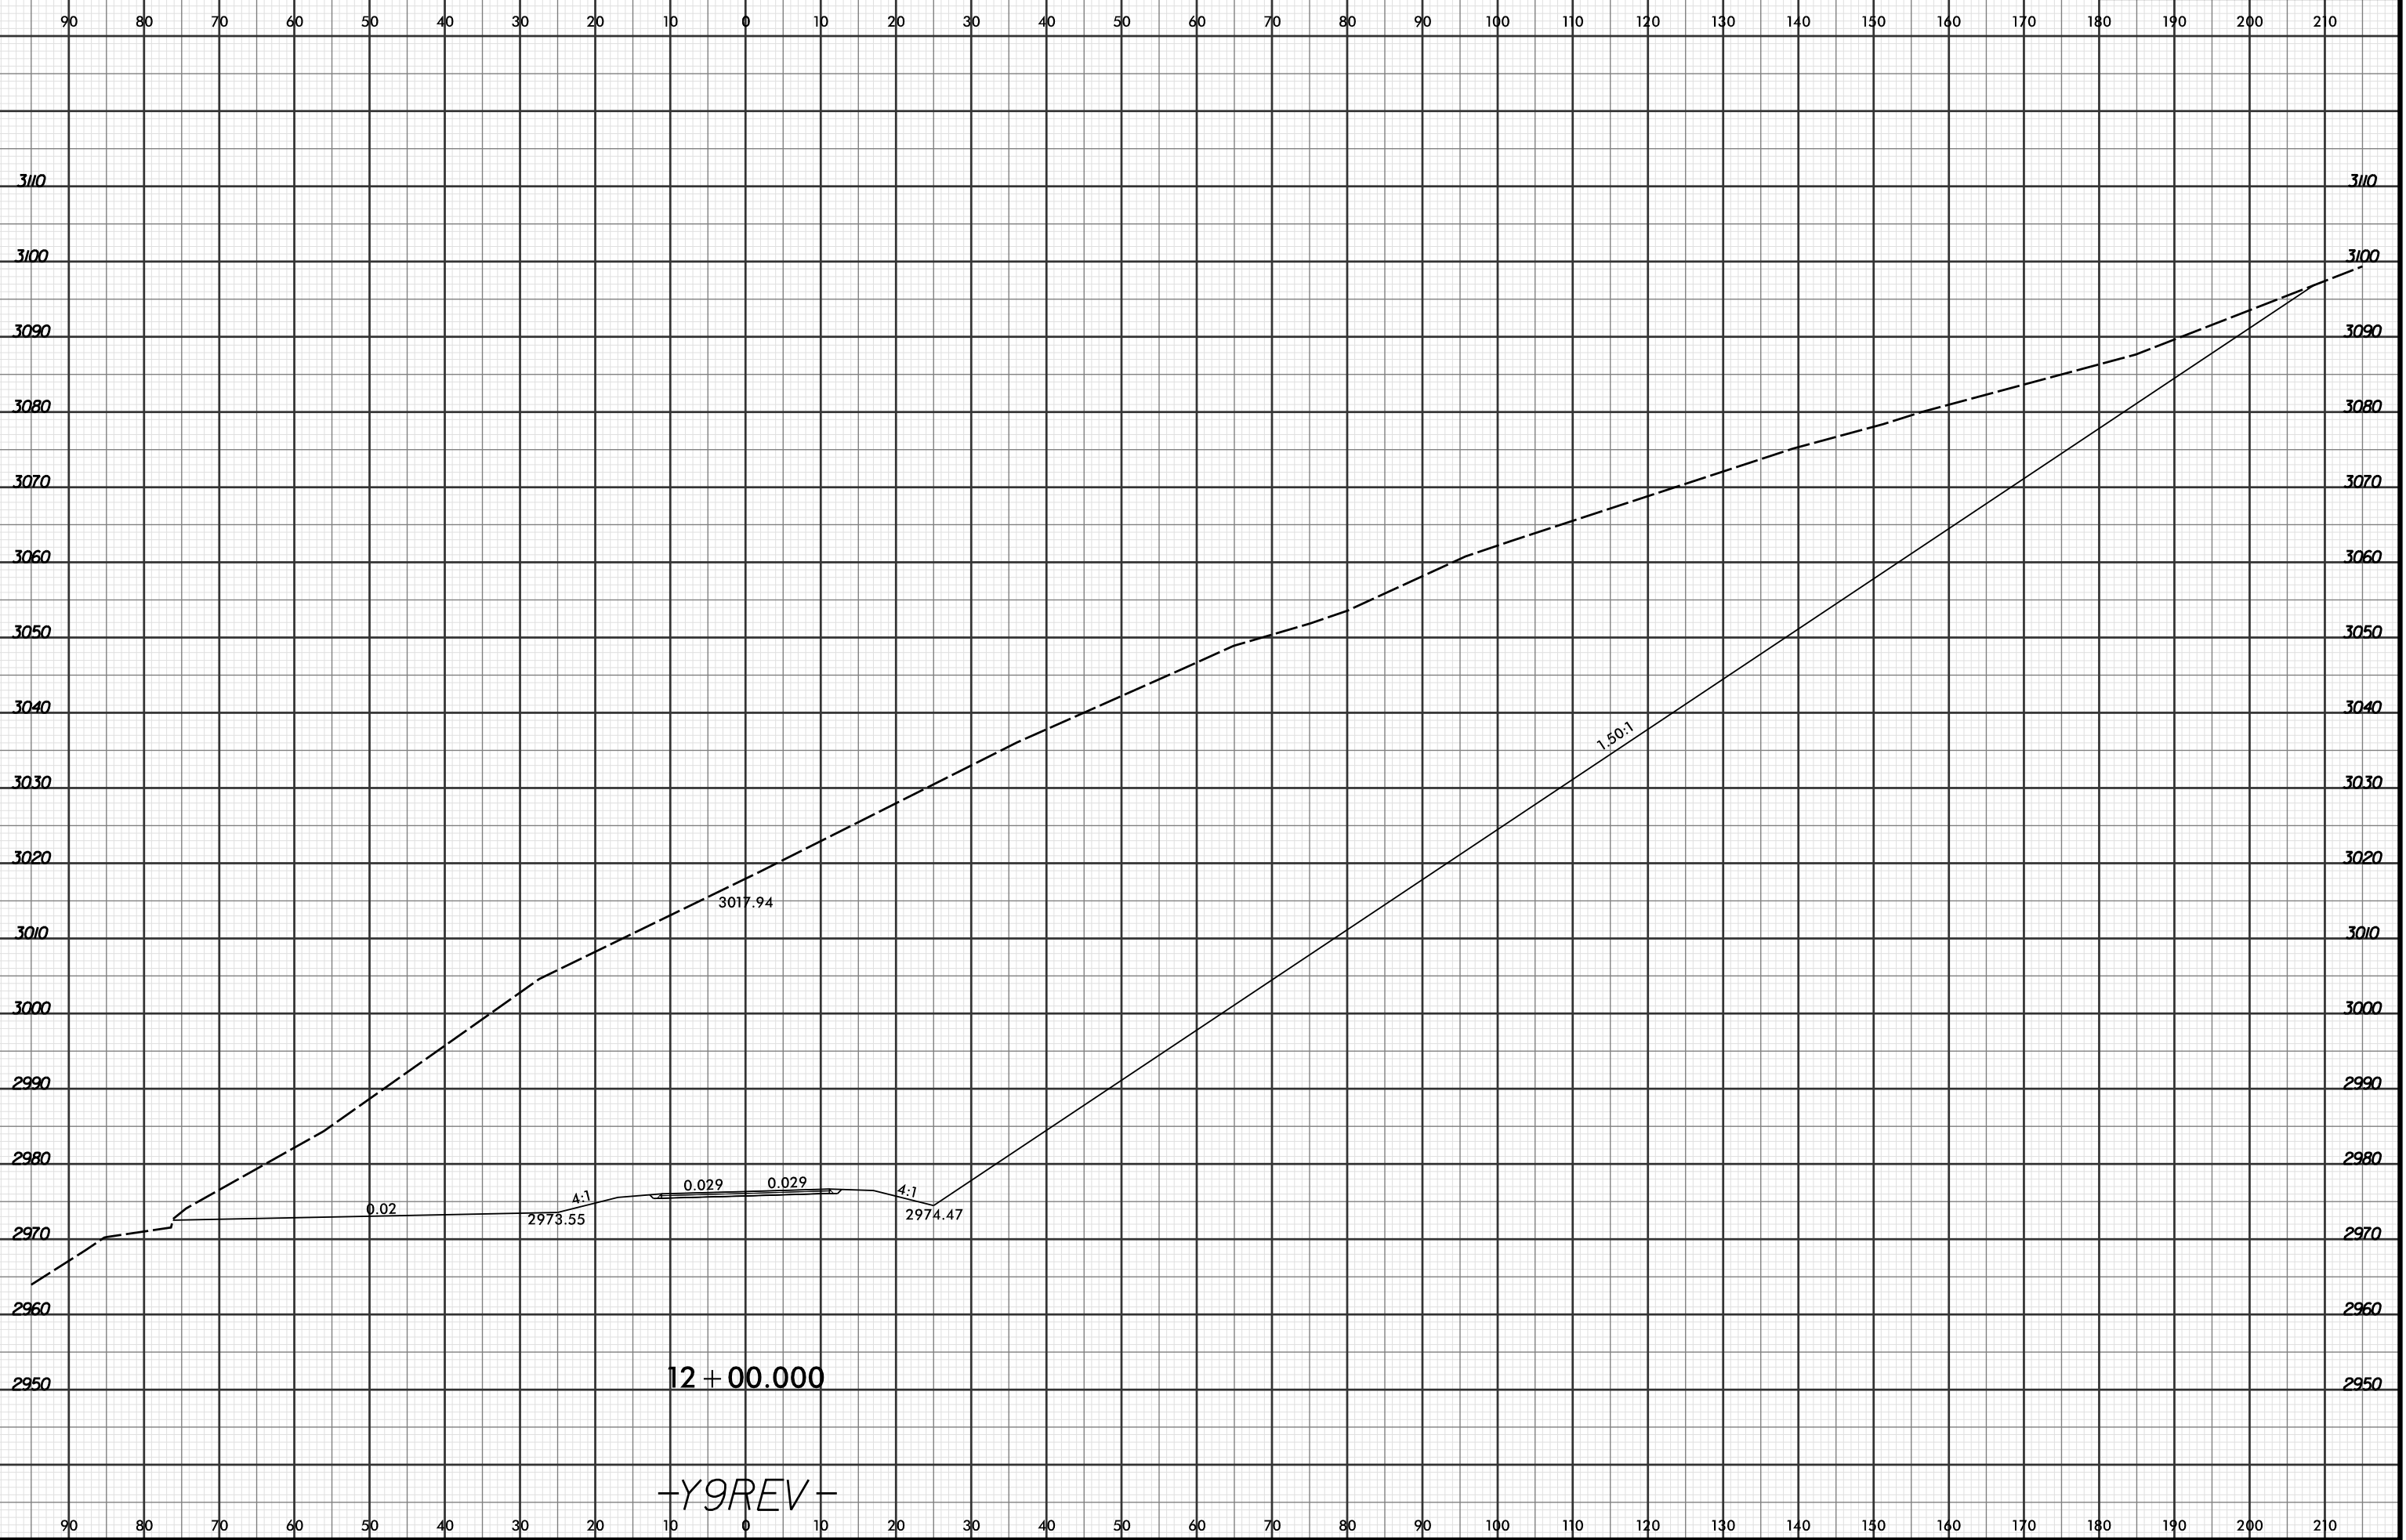

12 + 00.000

-Y9REV-

4/18/2016 2:57:51 PM
 R:\Projects\X5C\XPL\R2915C_rdu_xpl.y9rev.dgn
 LOCHNER