


8/23/99



PROJ. REFERENCE NO.
R-2915C

SHEET NO.
X-742

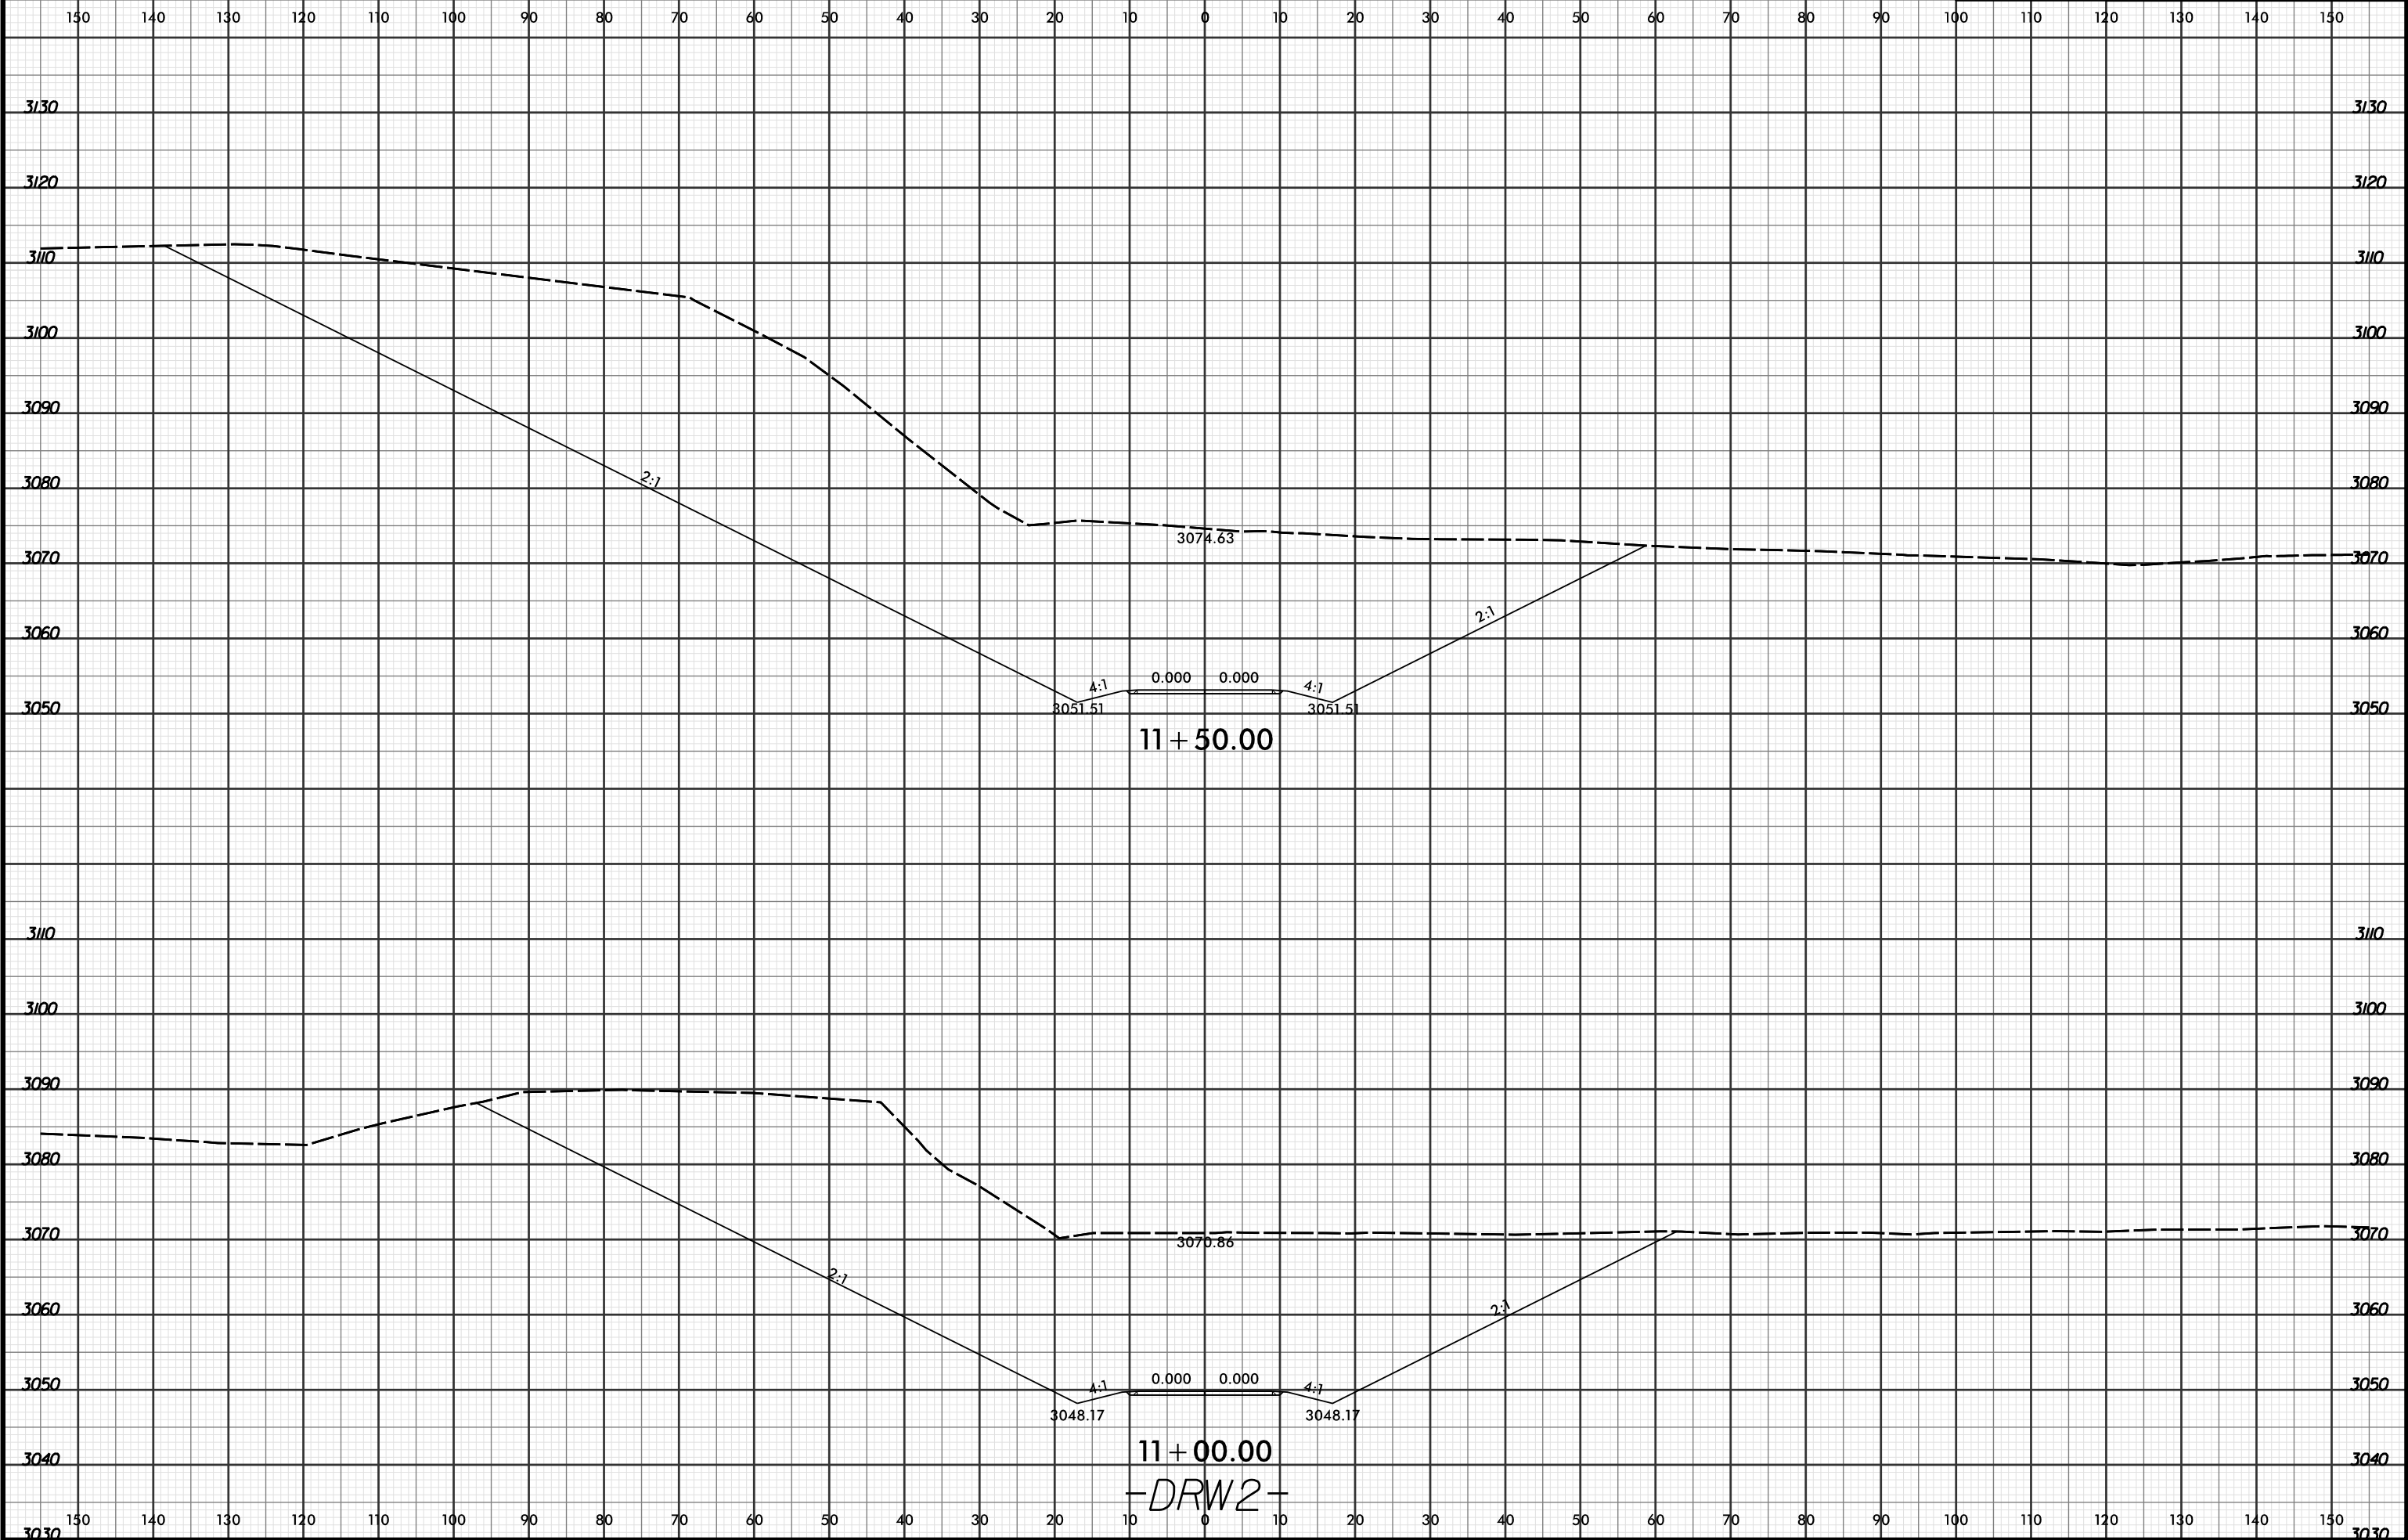

11 + 50.00

11 + 00.00

-DRW2-

4/18/2016 2:58:05 PM
R:\Projects\2915C\XPL\2915C_r.dwg - xpl.DRW2.dgn
LOCHNER