


8/23/99



PROJ. REFERENCE NO.  
**R-2915C**

SHEET NO.  
**X-747**

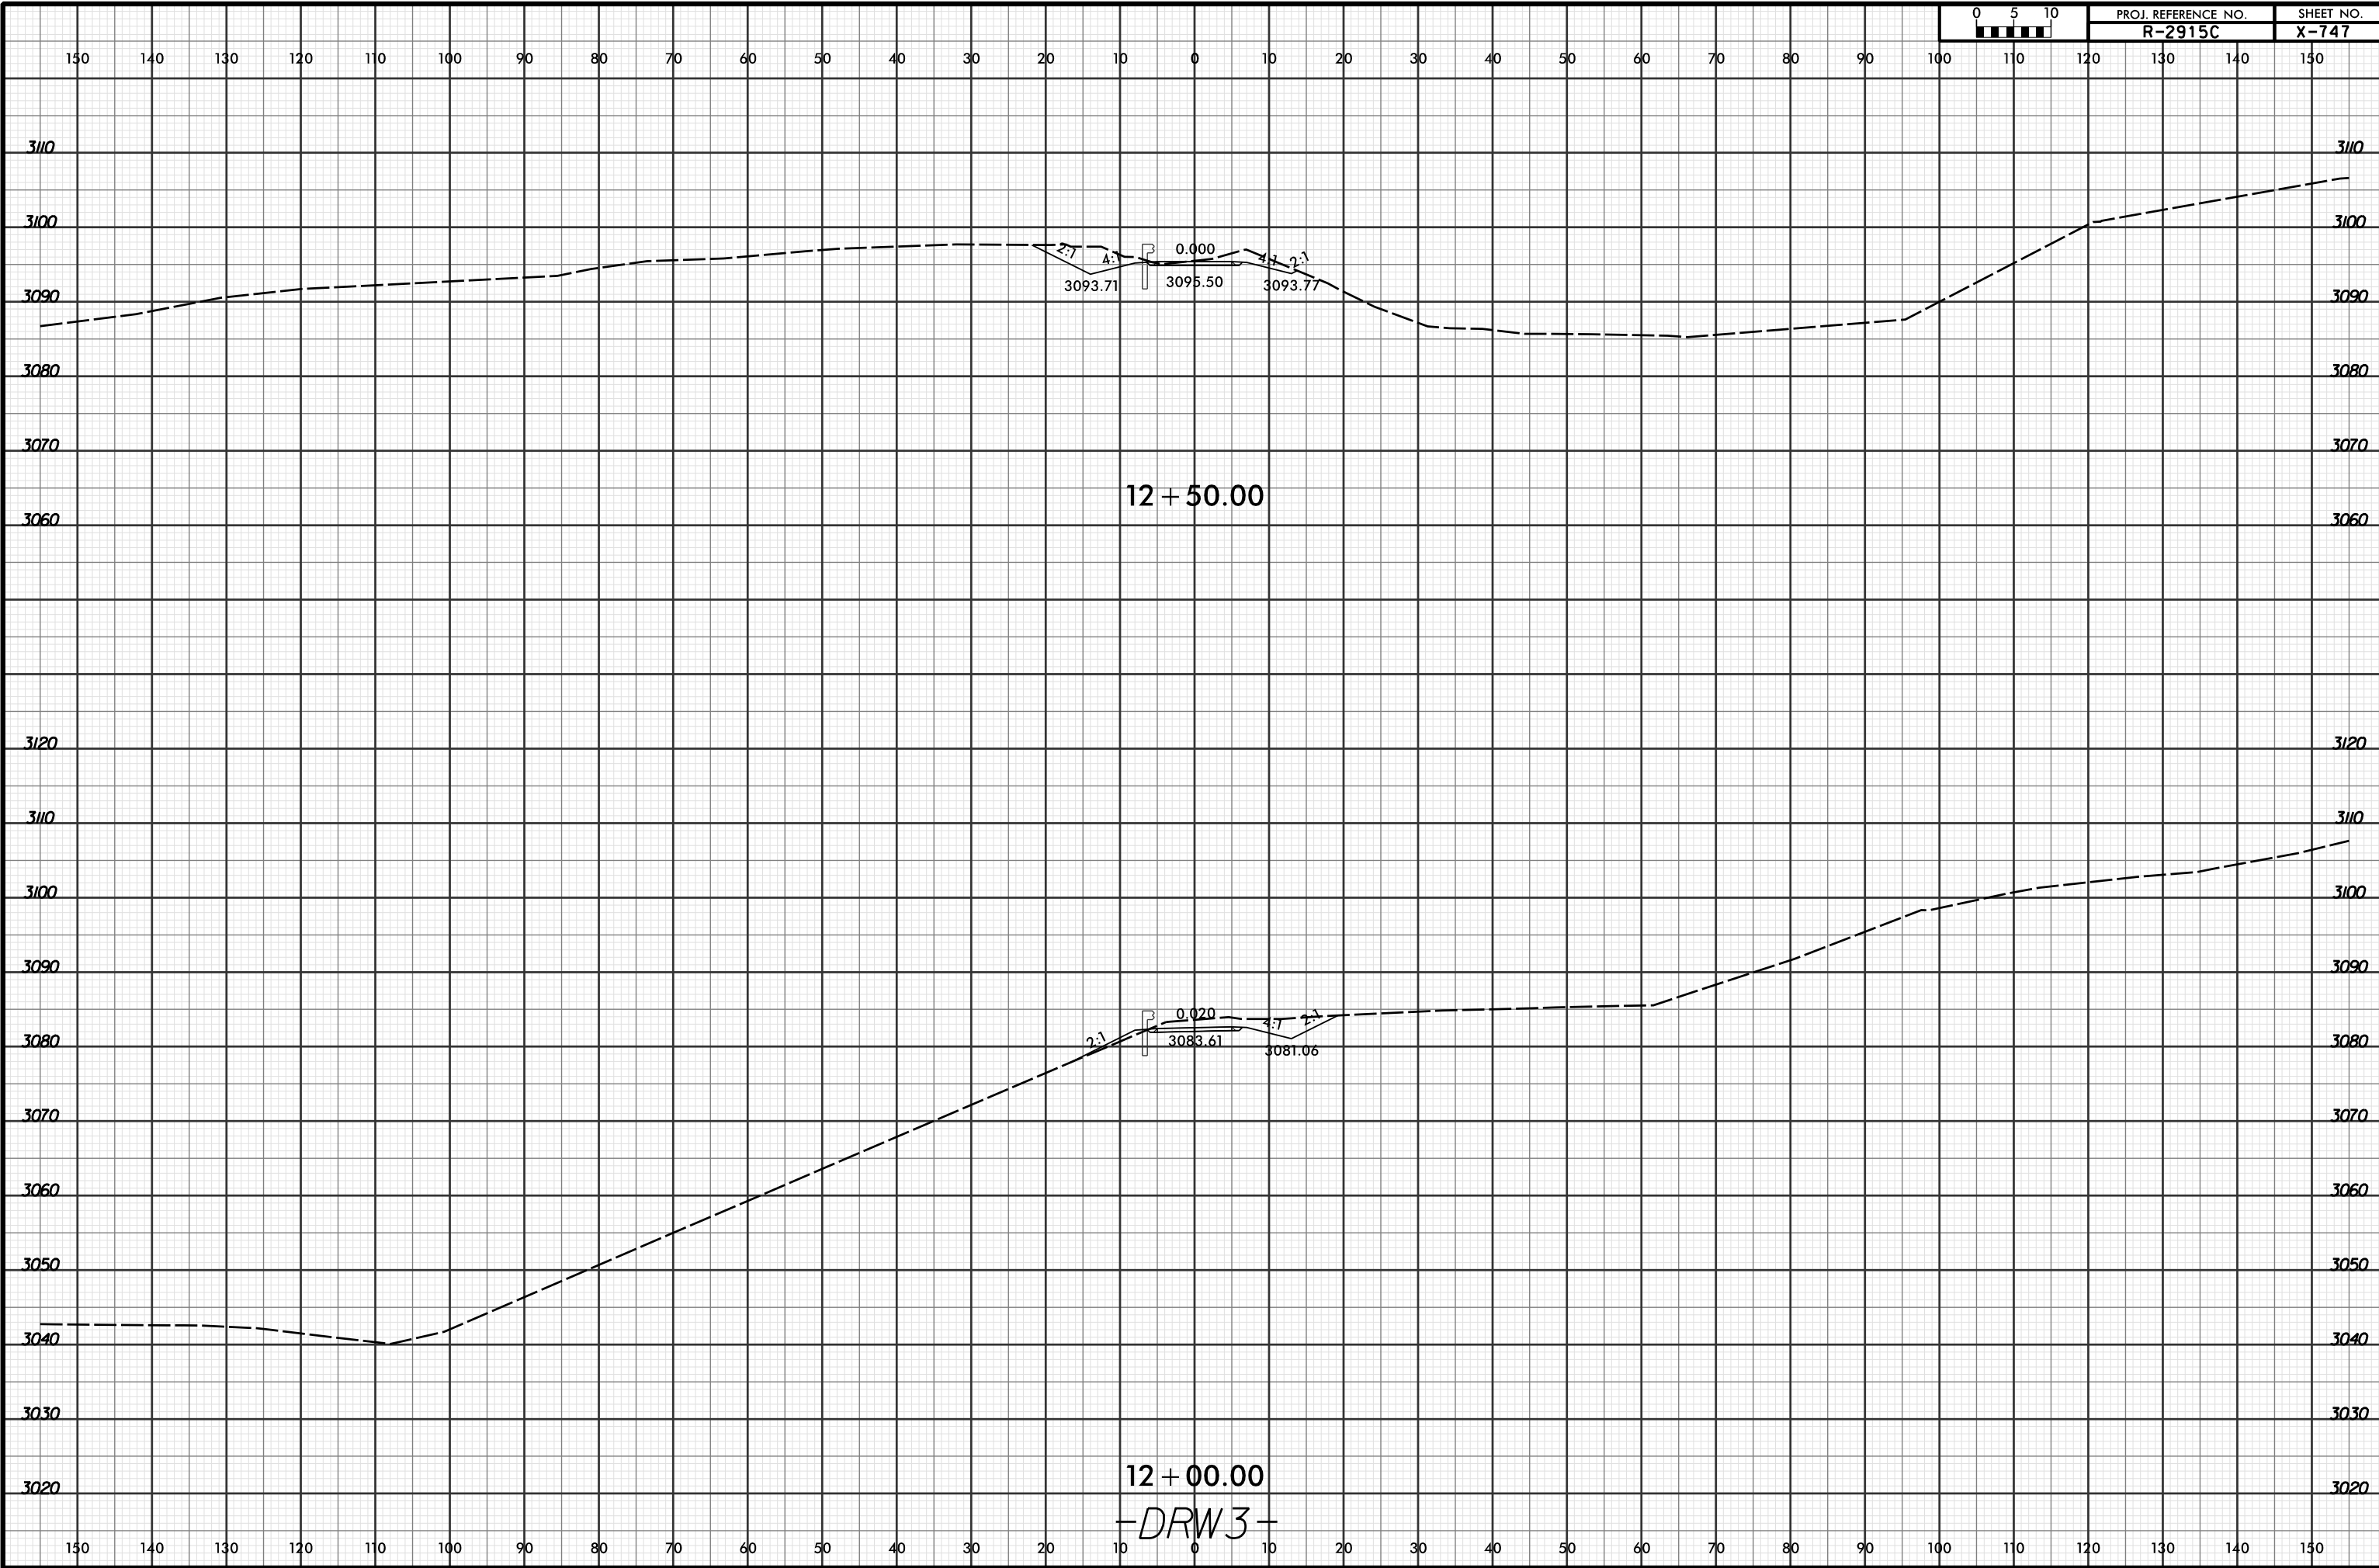

12 + 50.00

12 + 00.00

-DRW3-

4/18/2016 2:58:09 PM  
R:\Projects\2915C\XPL\2915C\_r.dwg - xpl.DRW3.dgn  
LOCHNER