


8/23/99



PROJ. REFERENCE NO.  
**R-2915C**

SHEET NO.  
**X-748**

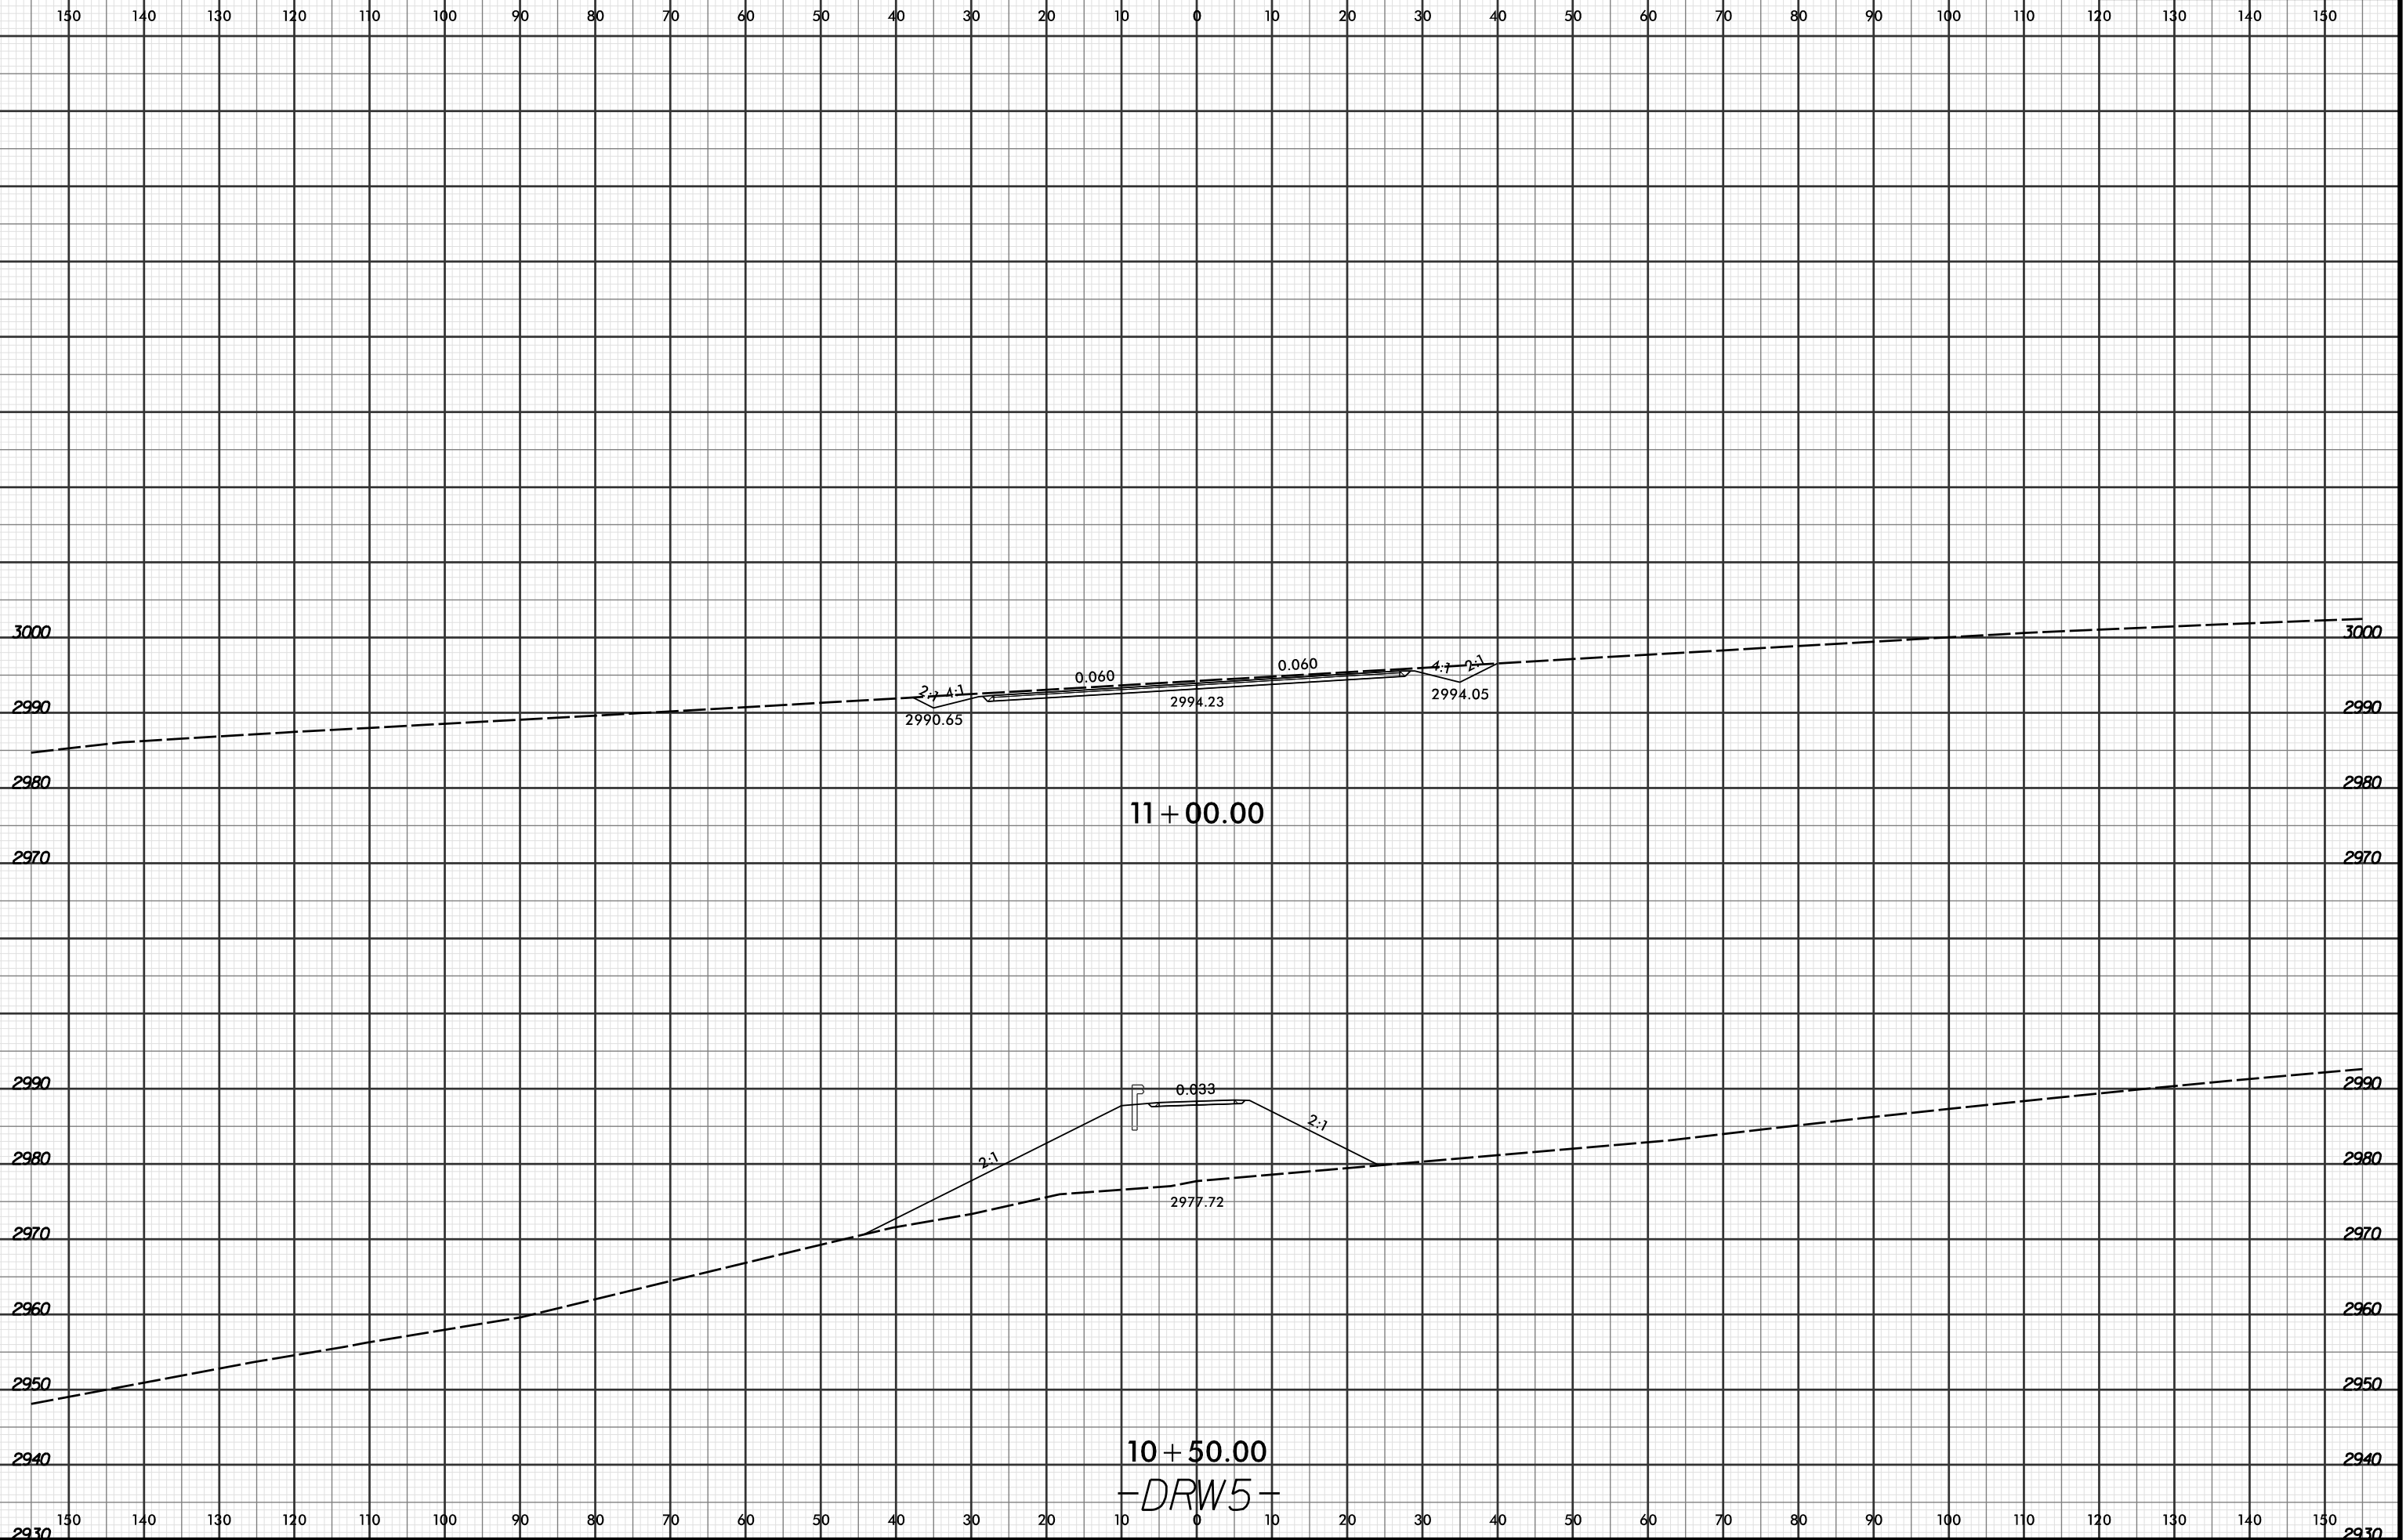

11+00.00

10+50.00

-DRW5-

4/18/2016 2:58:10 PM  
R:\Projects\2915C\XPL\2915C\_rdu\_xpl.DRW5.dgn  
LOCHNER