


8/23/99



PROJ. REFERENCE NO.
R-2915C

SHEET NO.
X-749

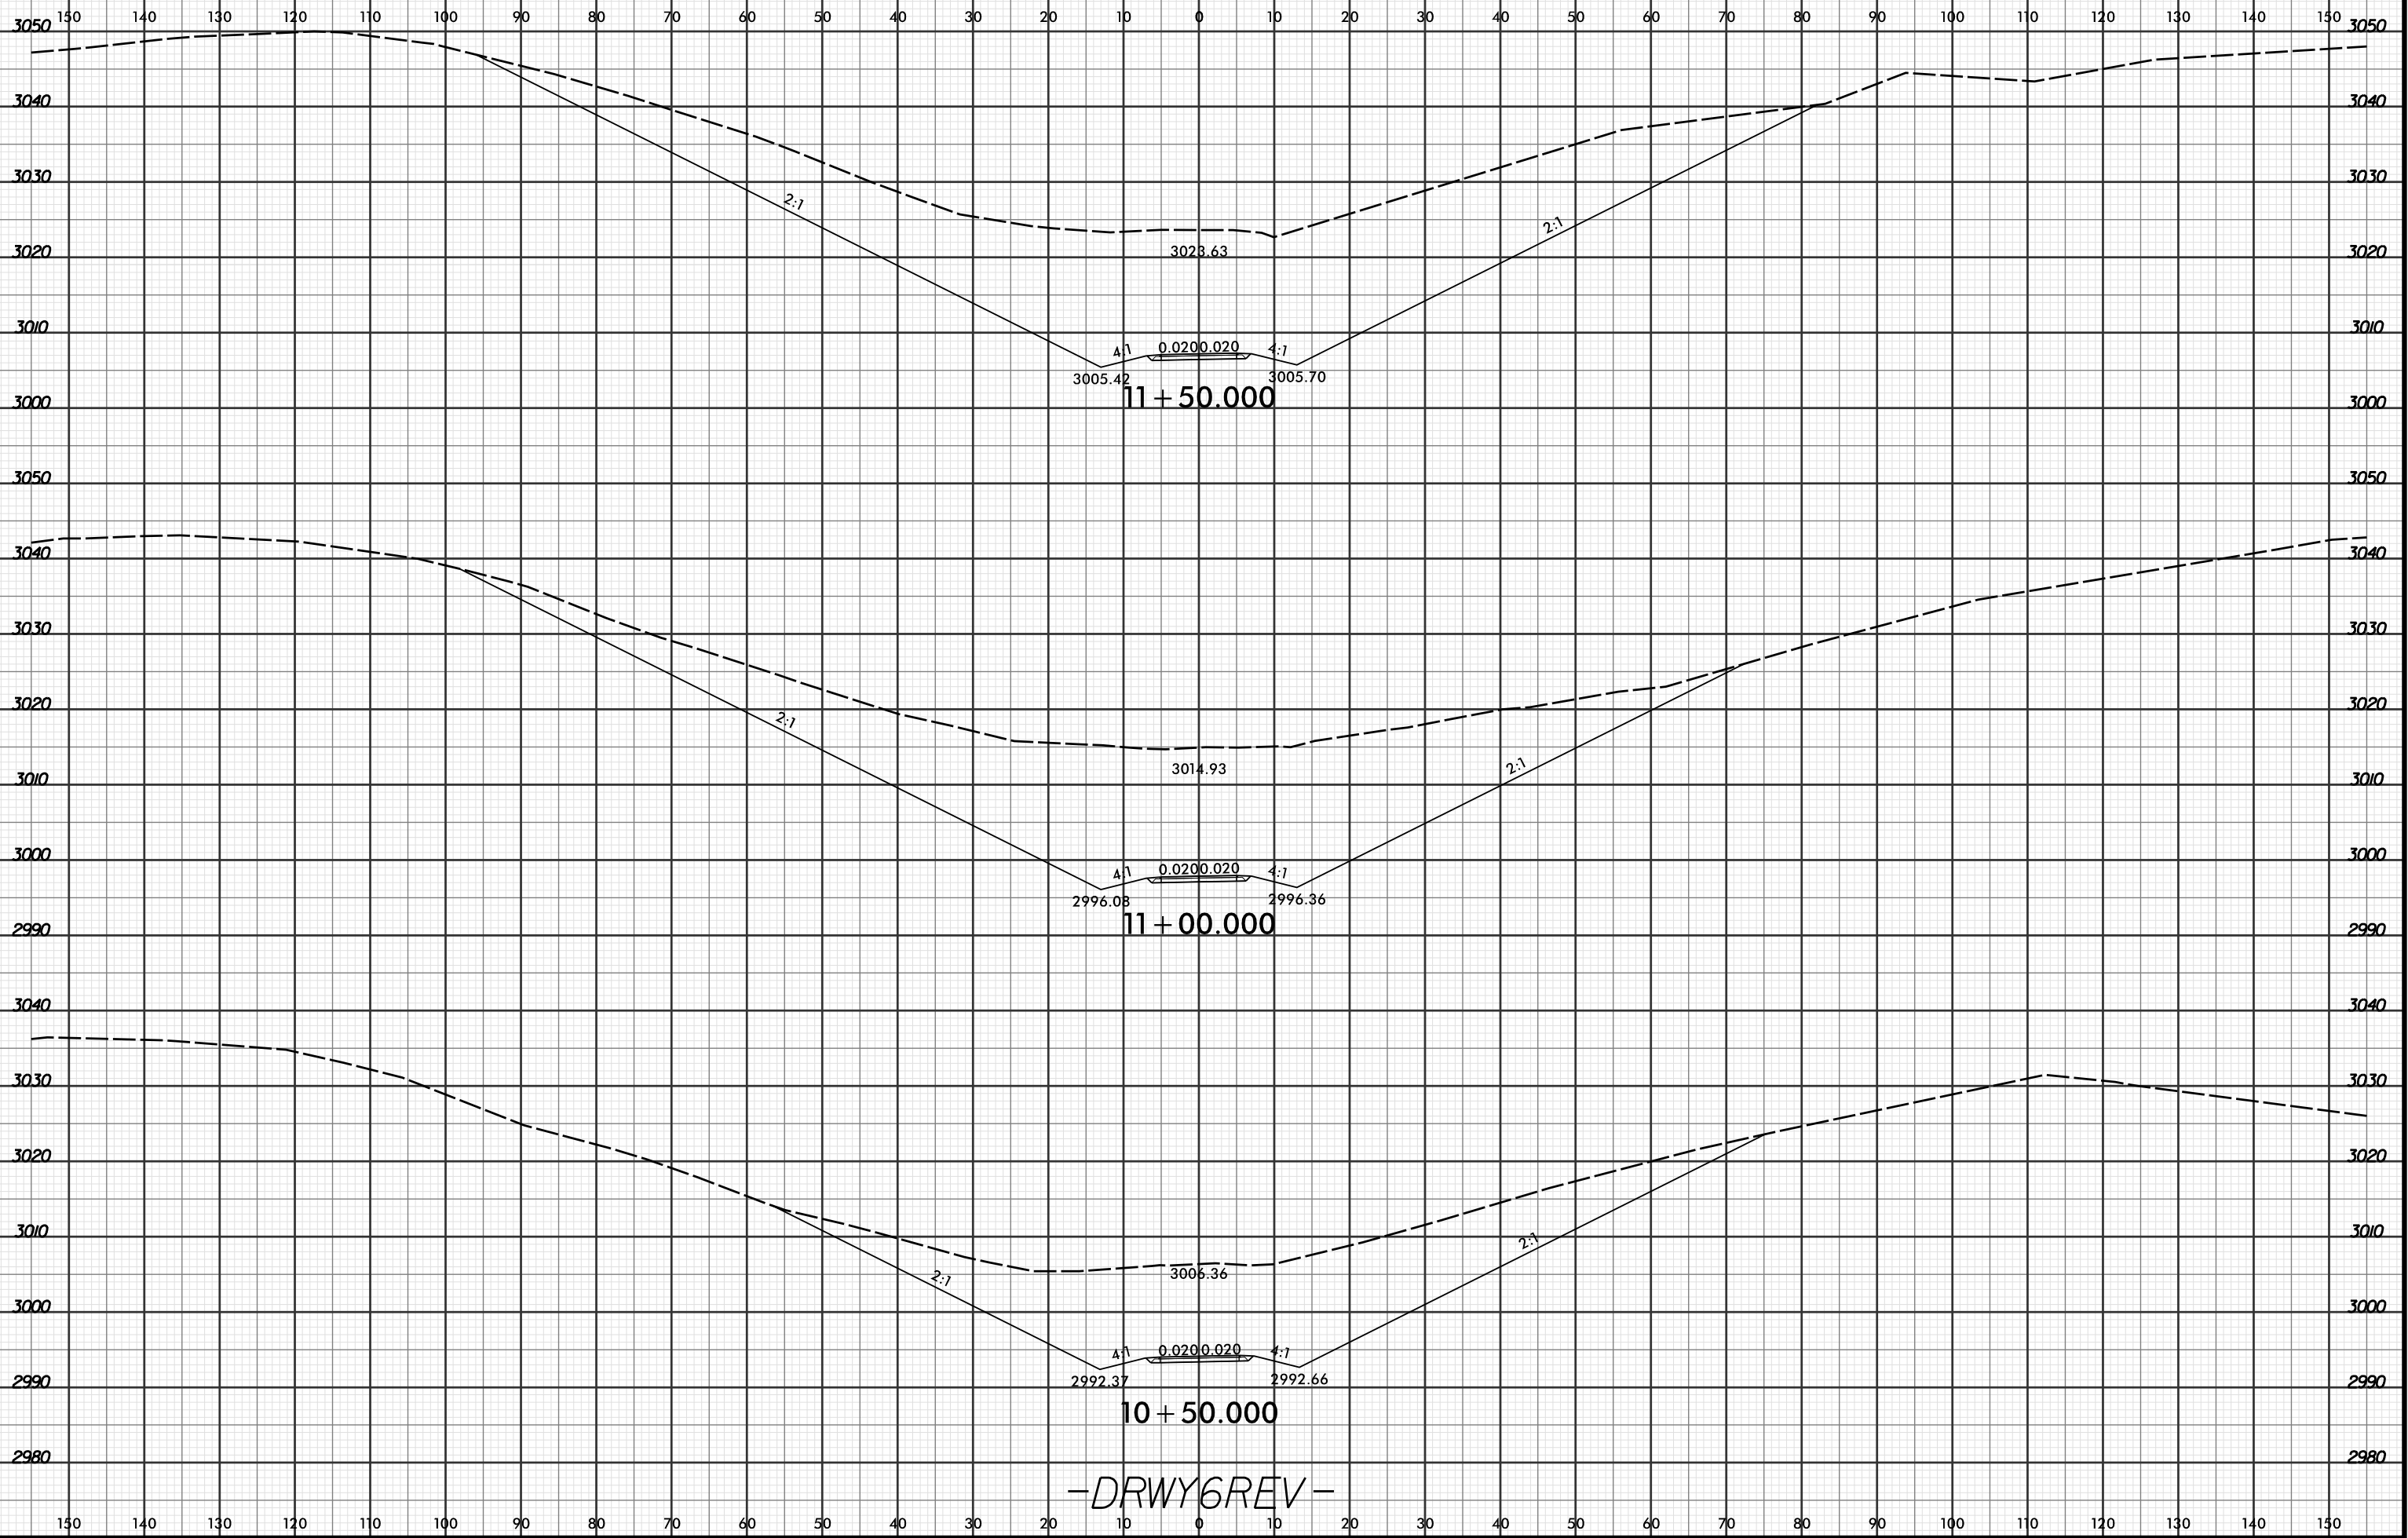

-DRWY6REV-

4/18/2016 2:58:11 PM
R:\Projects\2915C\XPL\R2915C_r.dwg - xpl.DRW6REV.dgn
LOCHNER