


8/23/99



PROJ. REFERENCE NO.
R-2915C

SHEET NO.
X-758

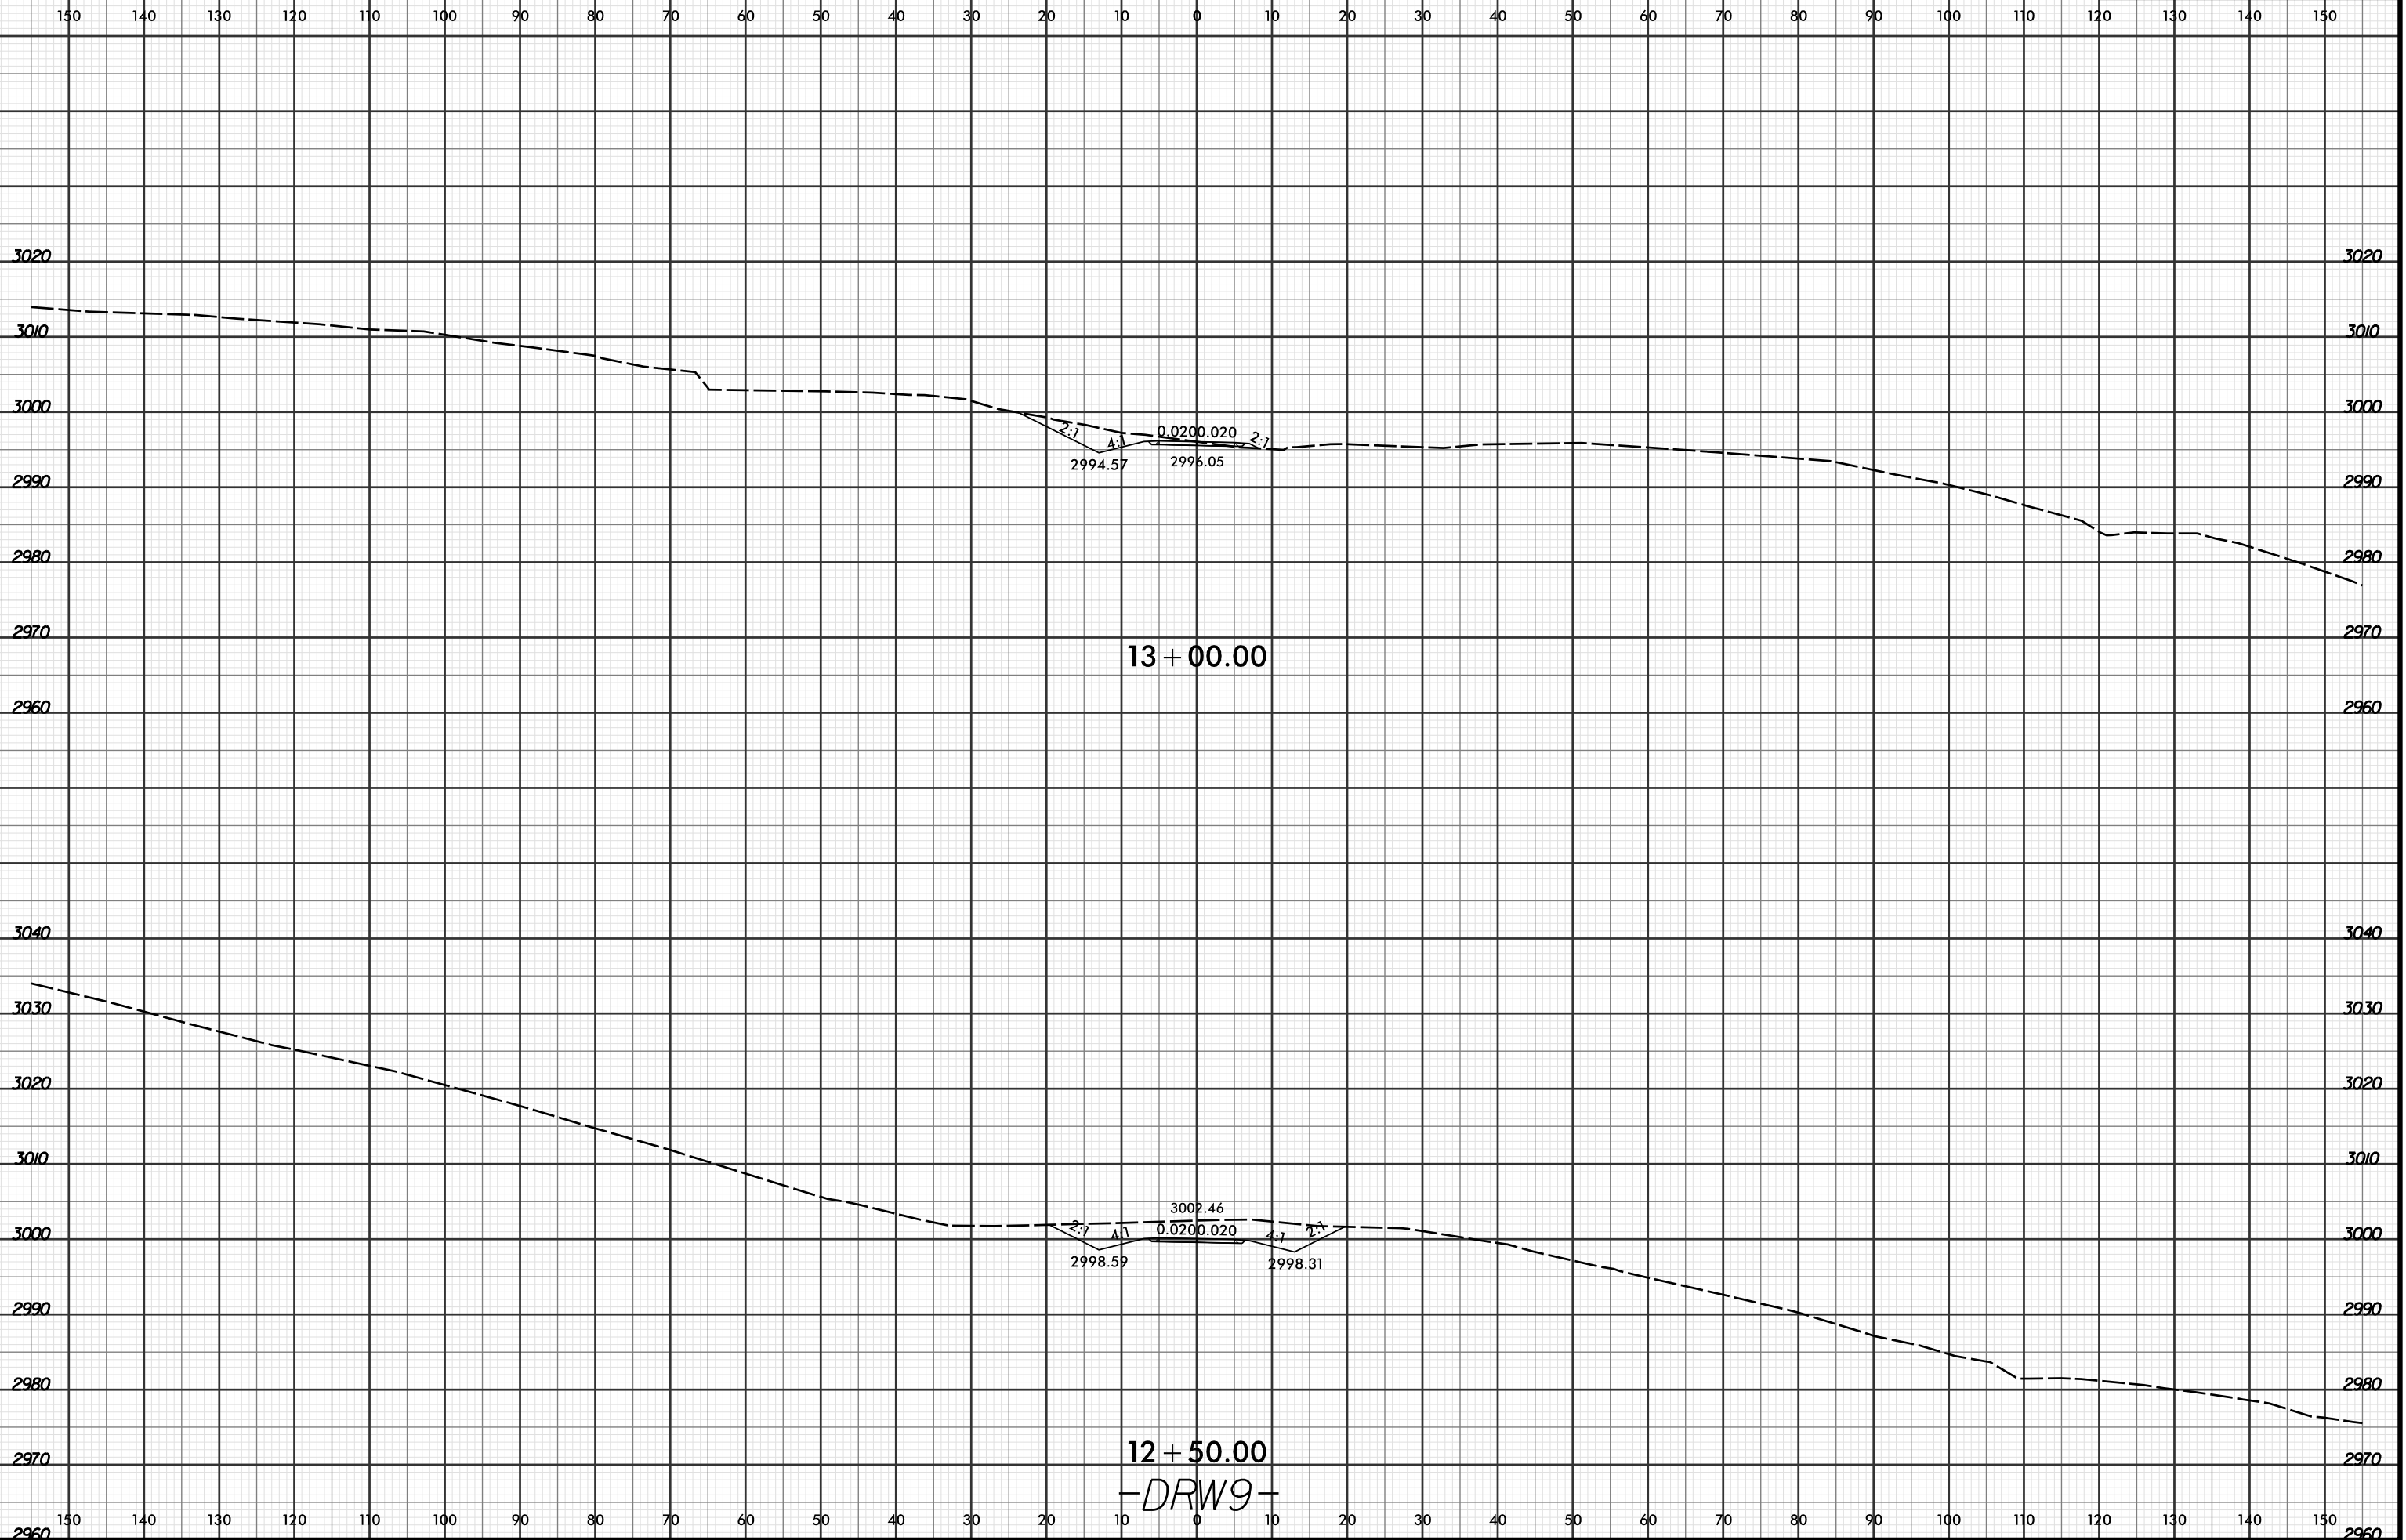

12+50.00
-DRW9-

4/18/2016 2:58:16 PM
R:\Projects\2915C\XPL\2915C_r.dwg - xpl.dwg
LOCHNER