


8/23/99



PROJ. REFERENCE NO.
R-2915C

SHEET NO.
X-773

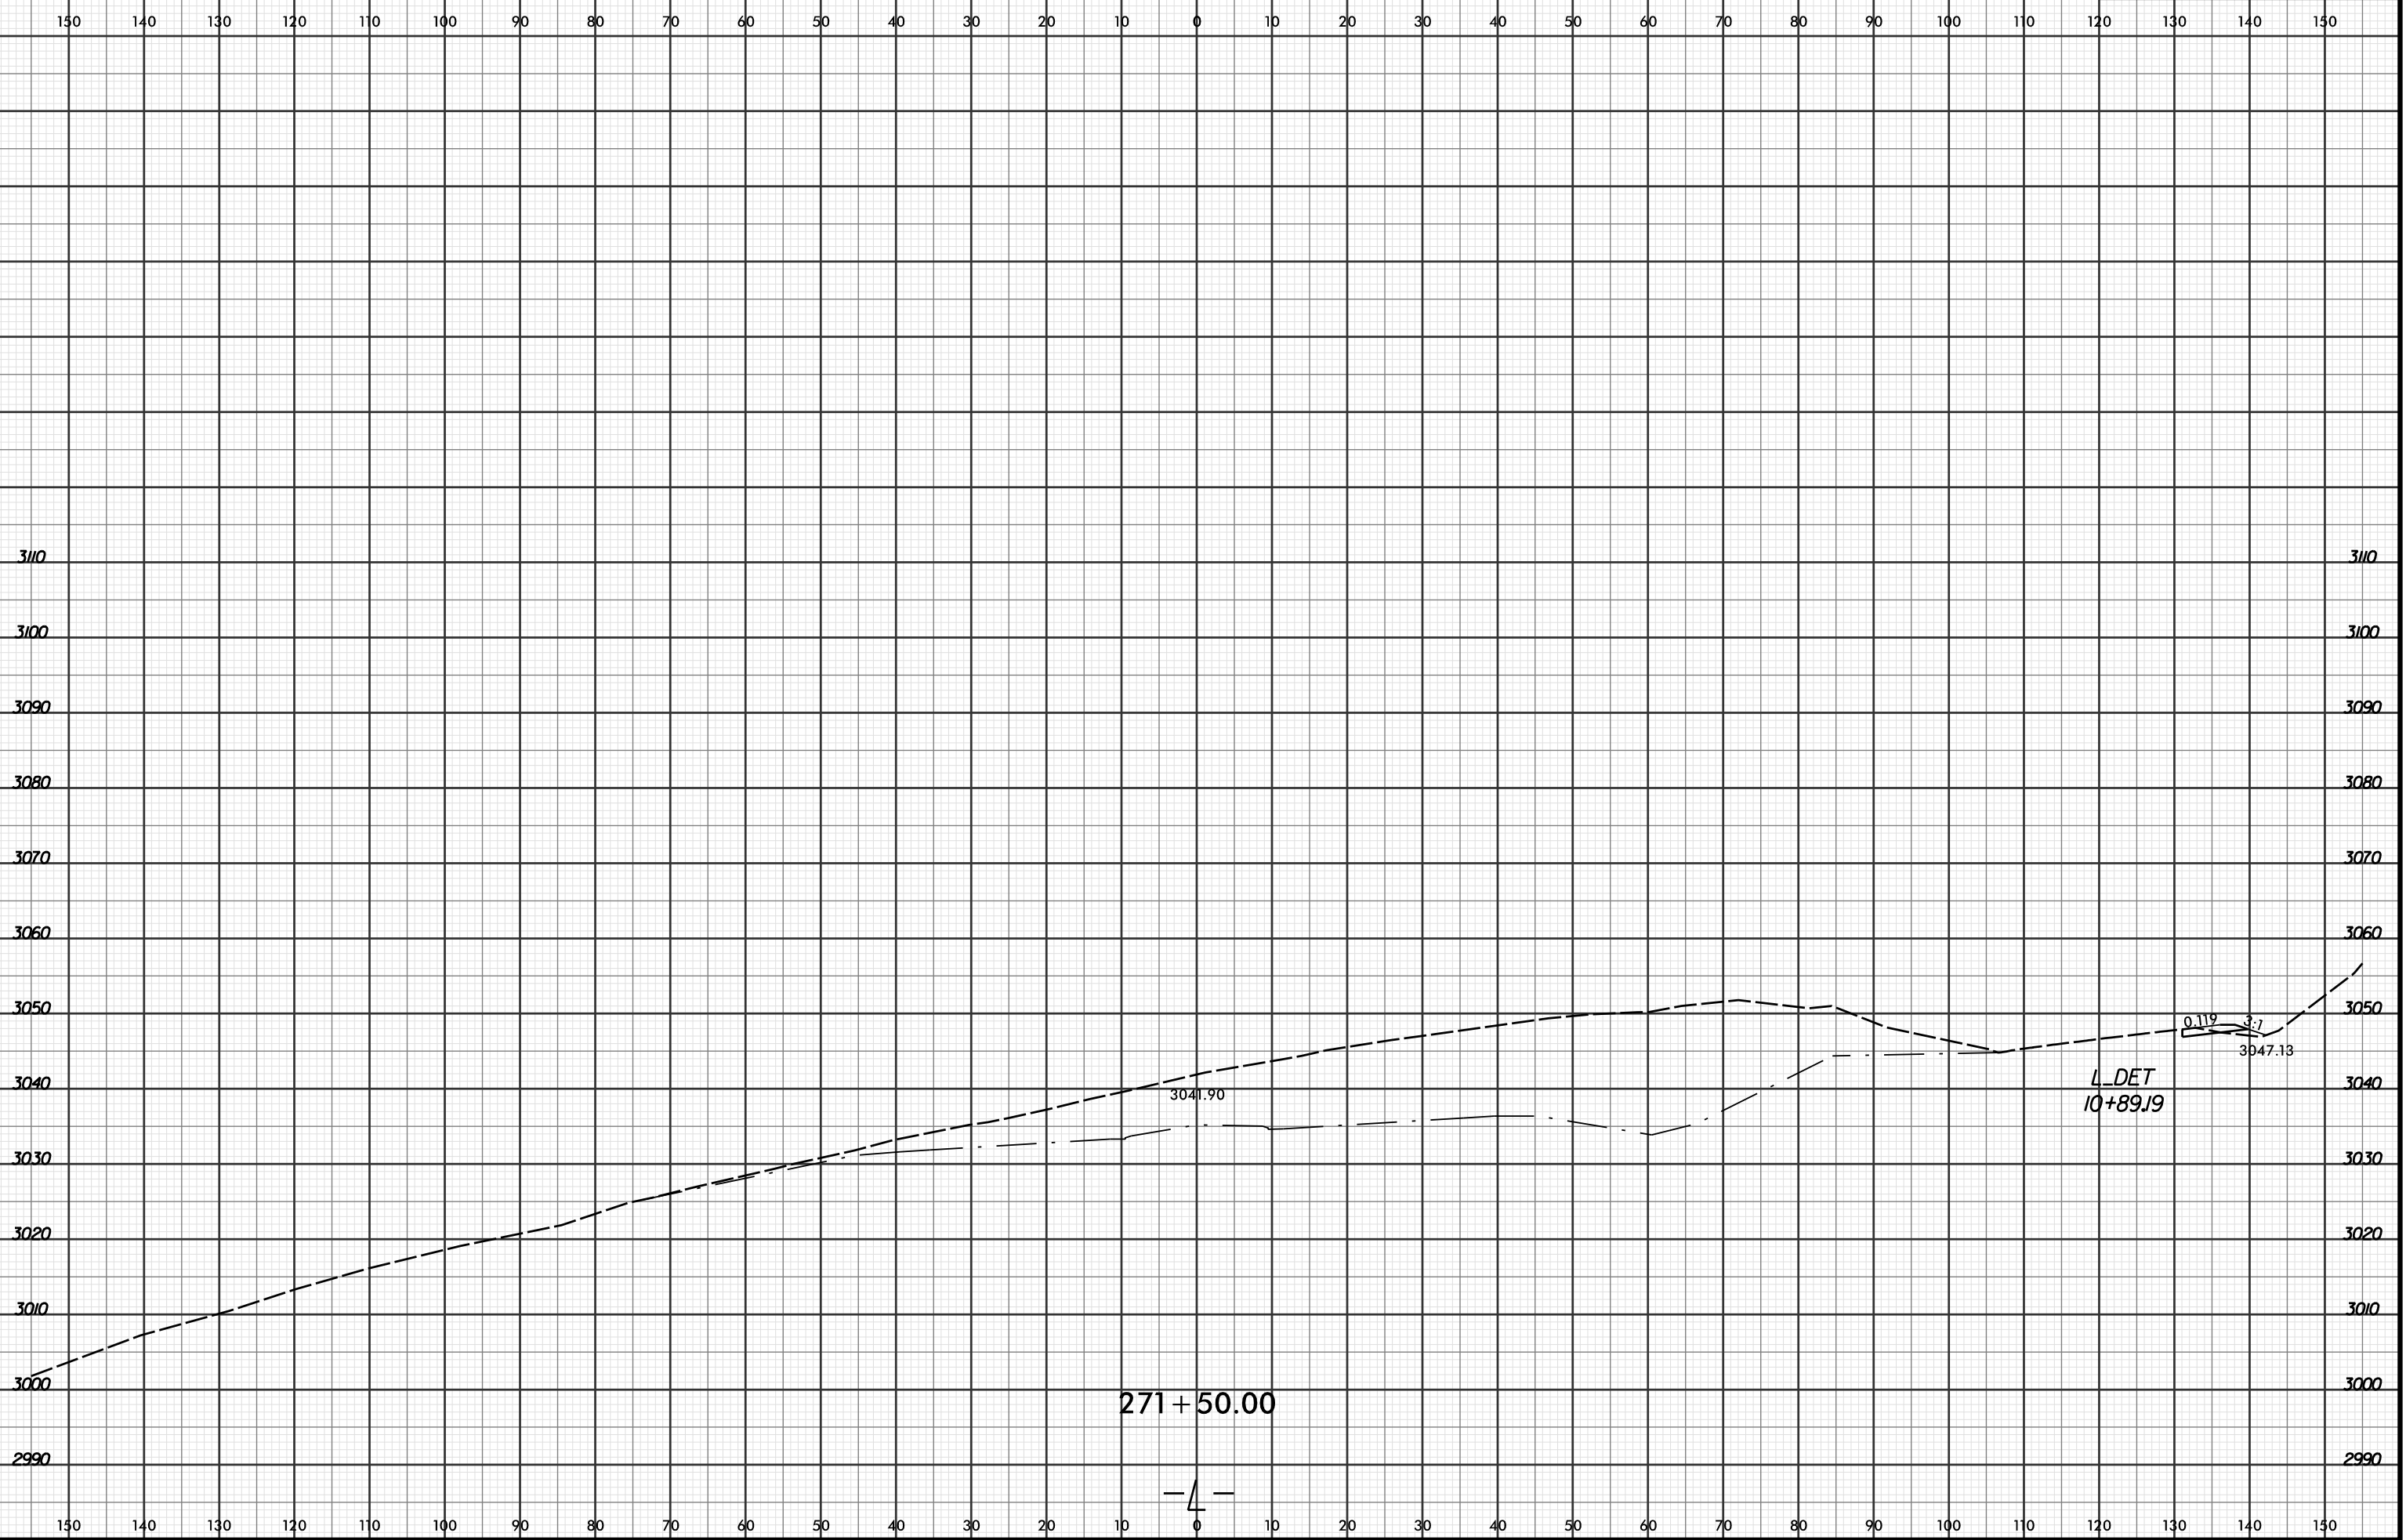

4/18/2016 4:28:24 PM
R:\Projects\11\1150\XPL\12915C_rdy_xpl.LDET.dgn
LOCHNER