


8/23/99



PROJ. REFERENCE NO.
R-2915C

SHEET NO.
X-782

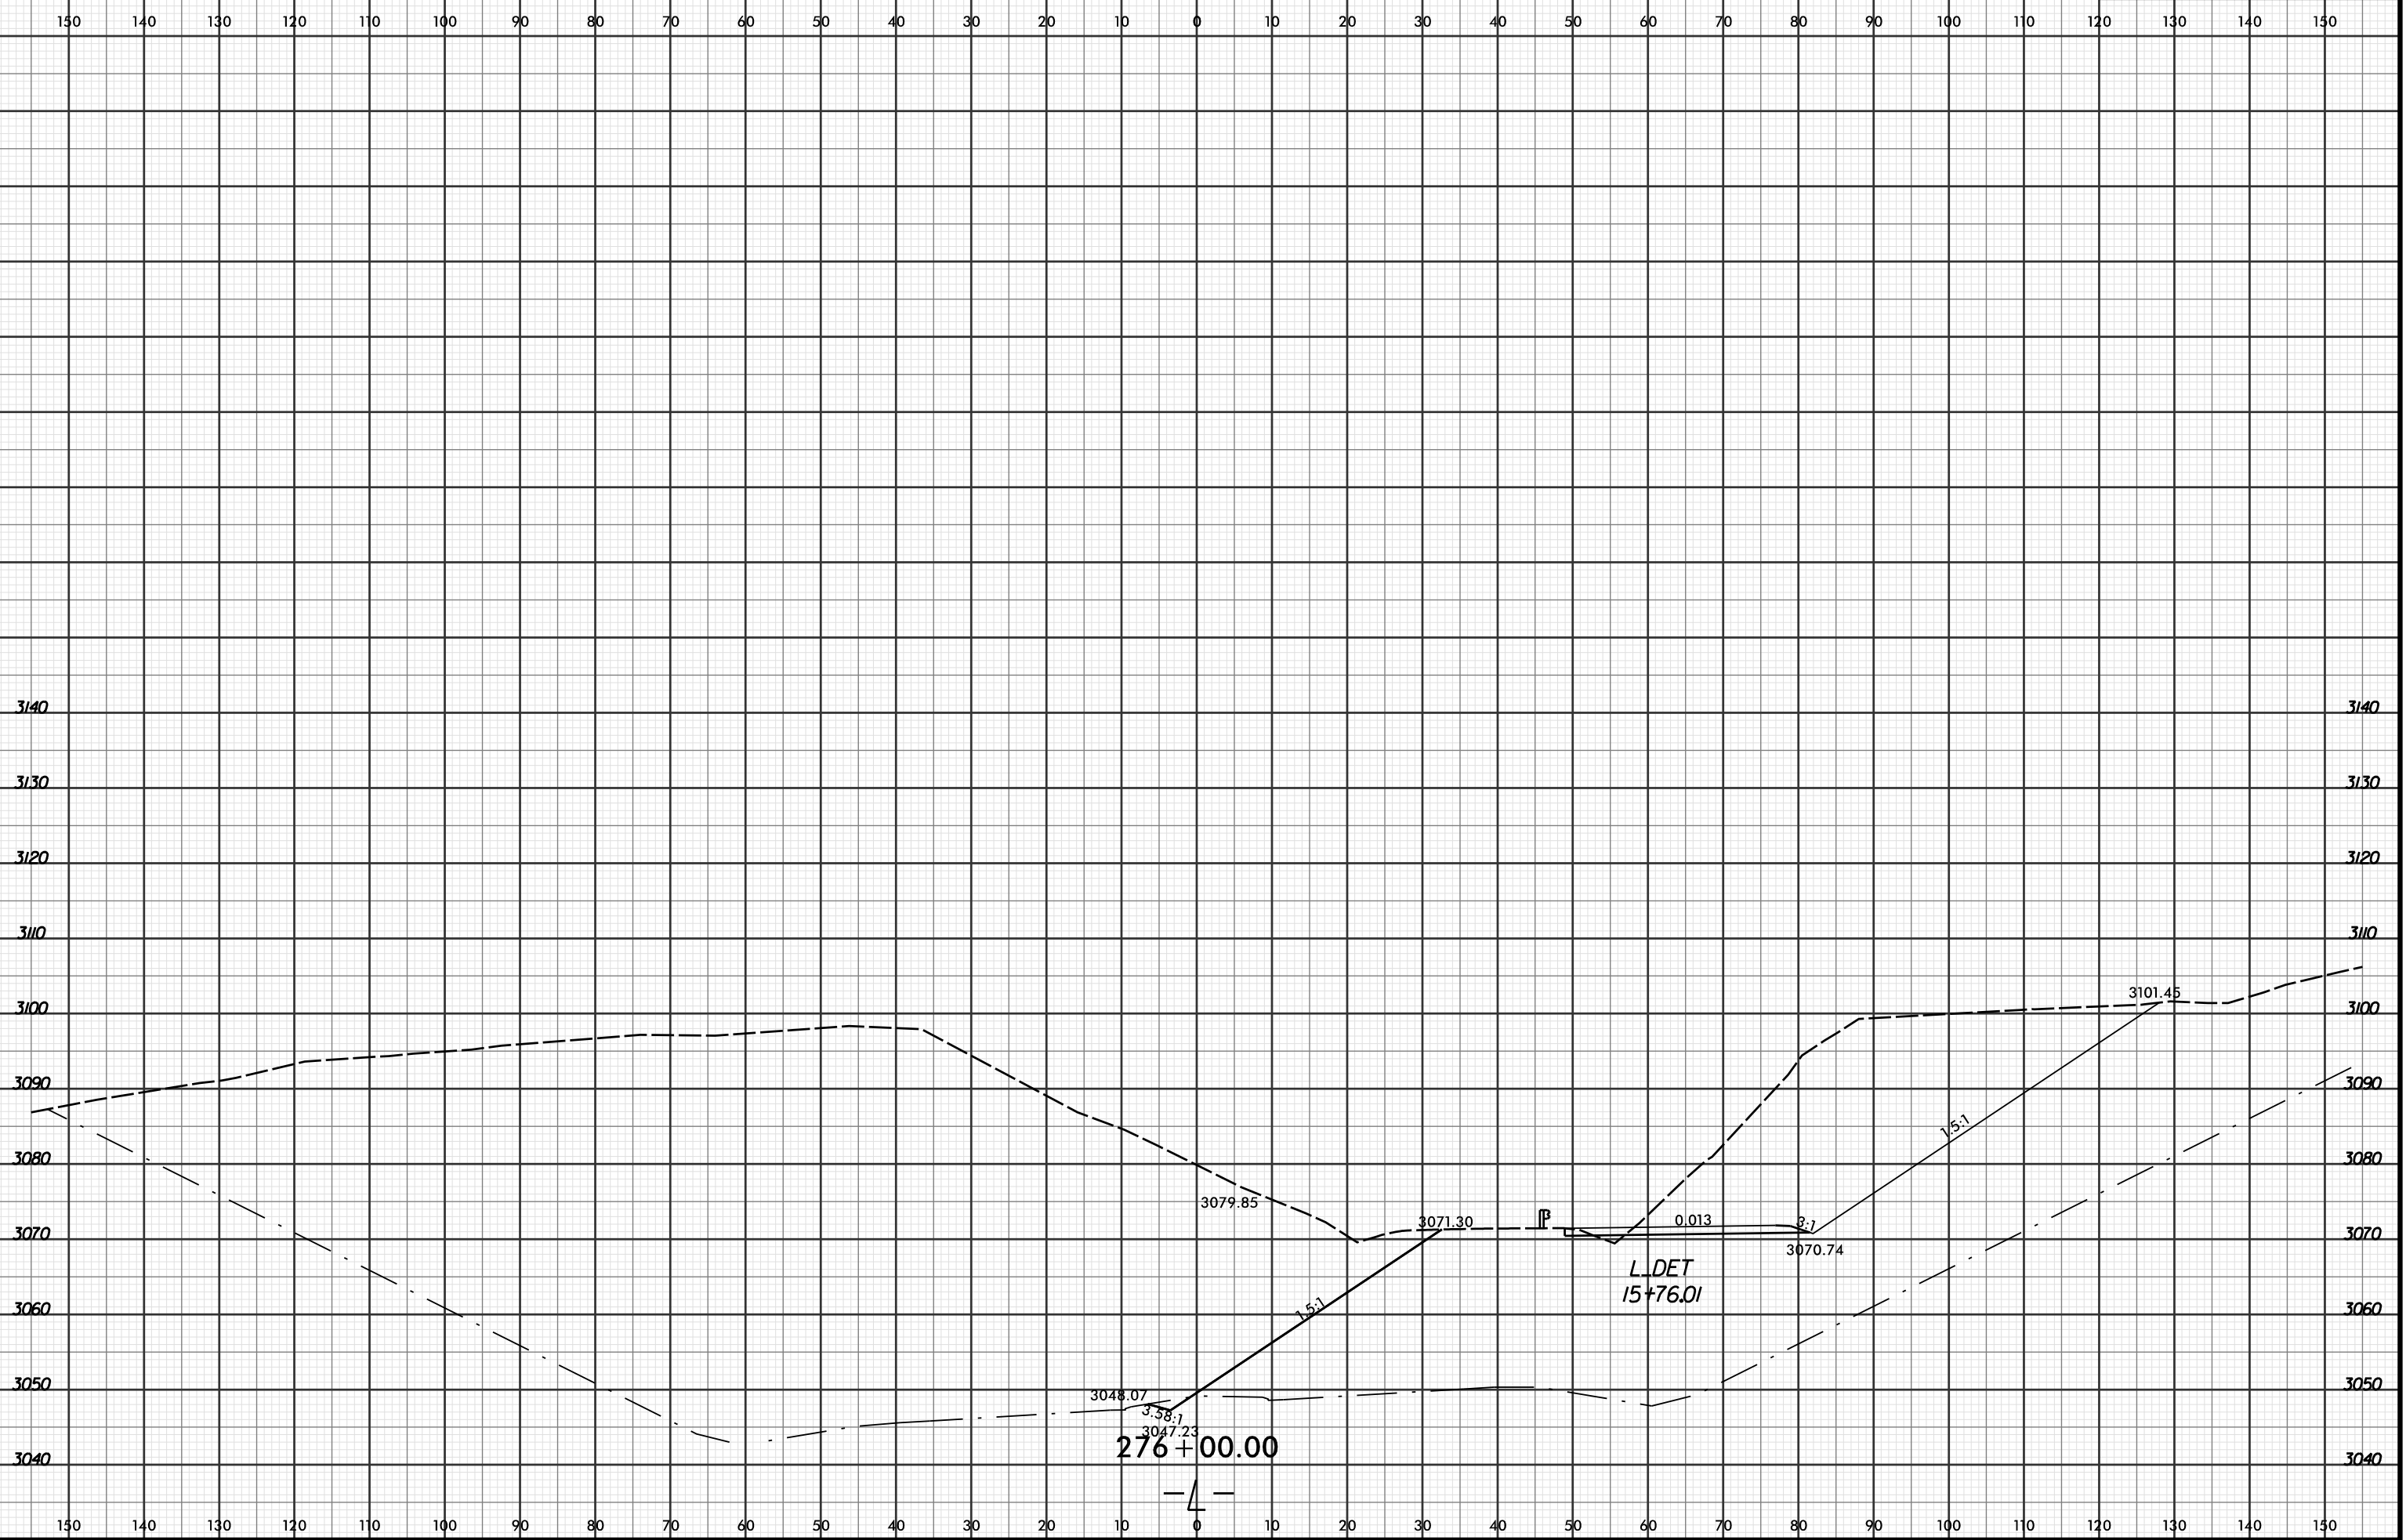

4/18/2016 4:28:29 PM
R:\Projects\X\XSC\XPL\R2915C_r.dwg - xpl.LDET.dgn
LOCHNER