


8/23/99

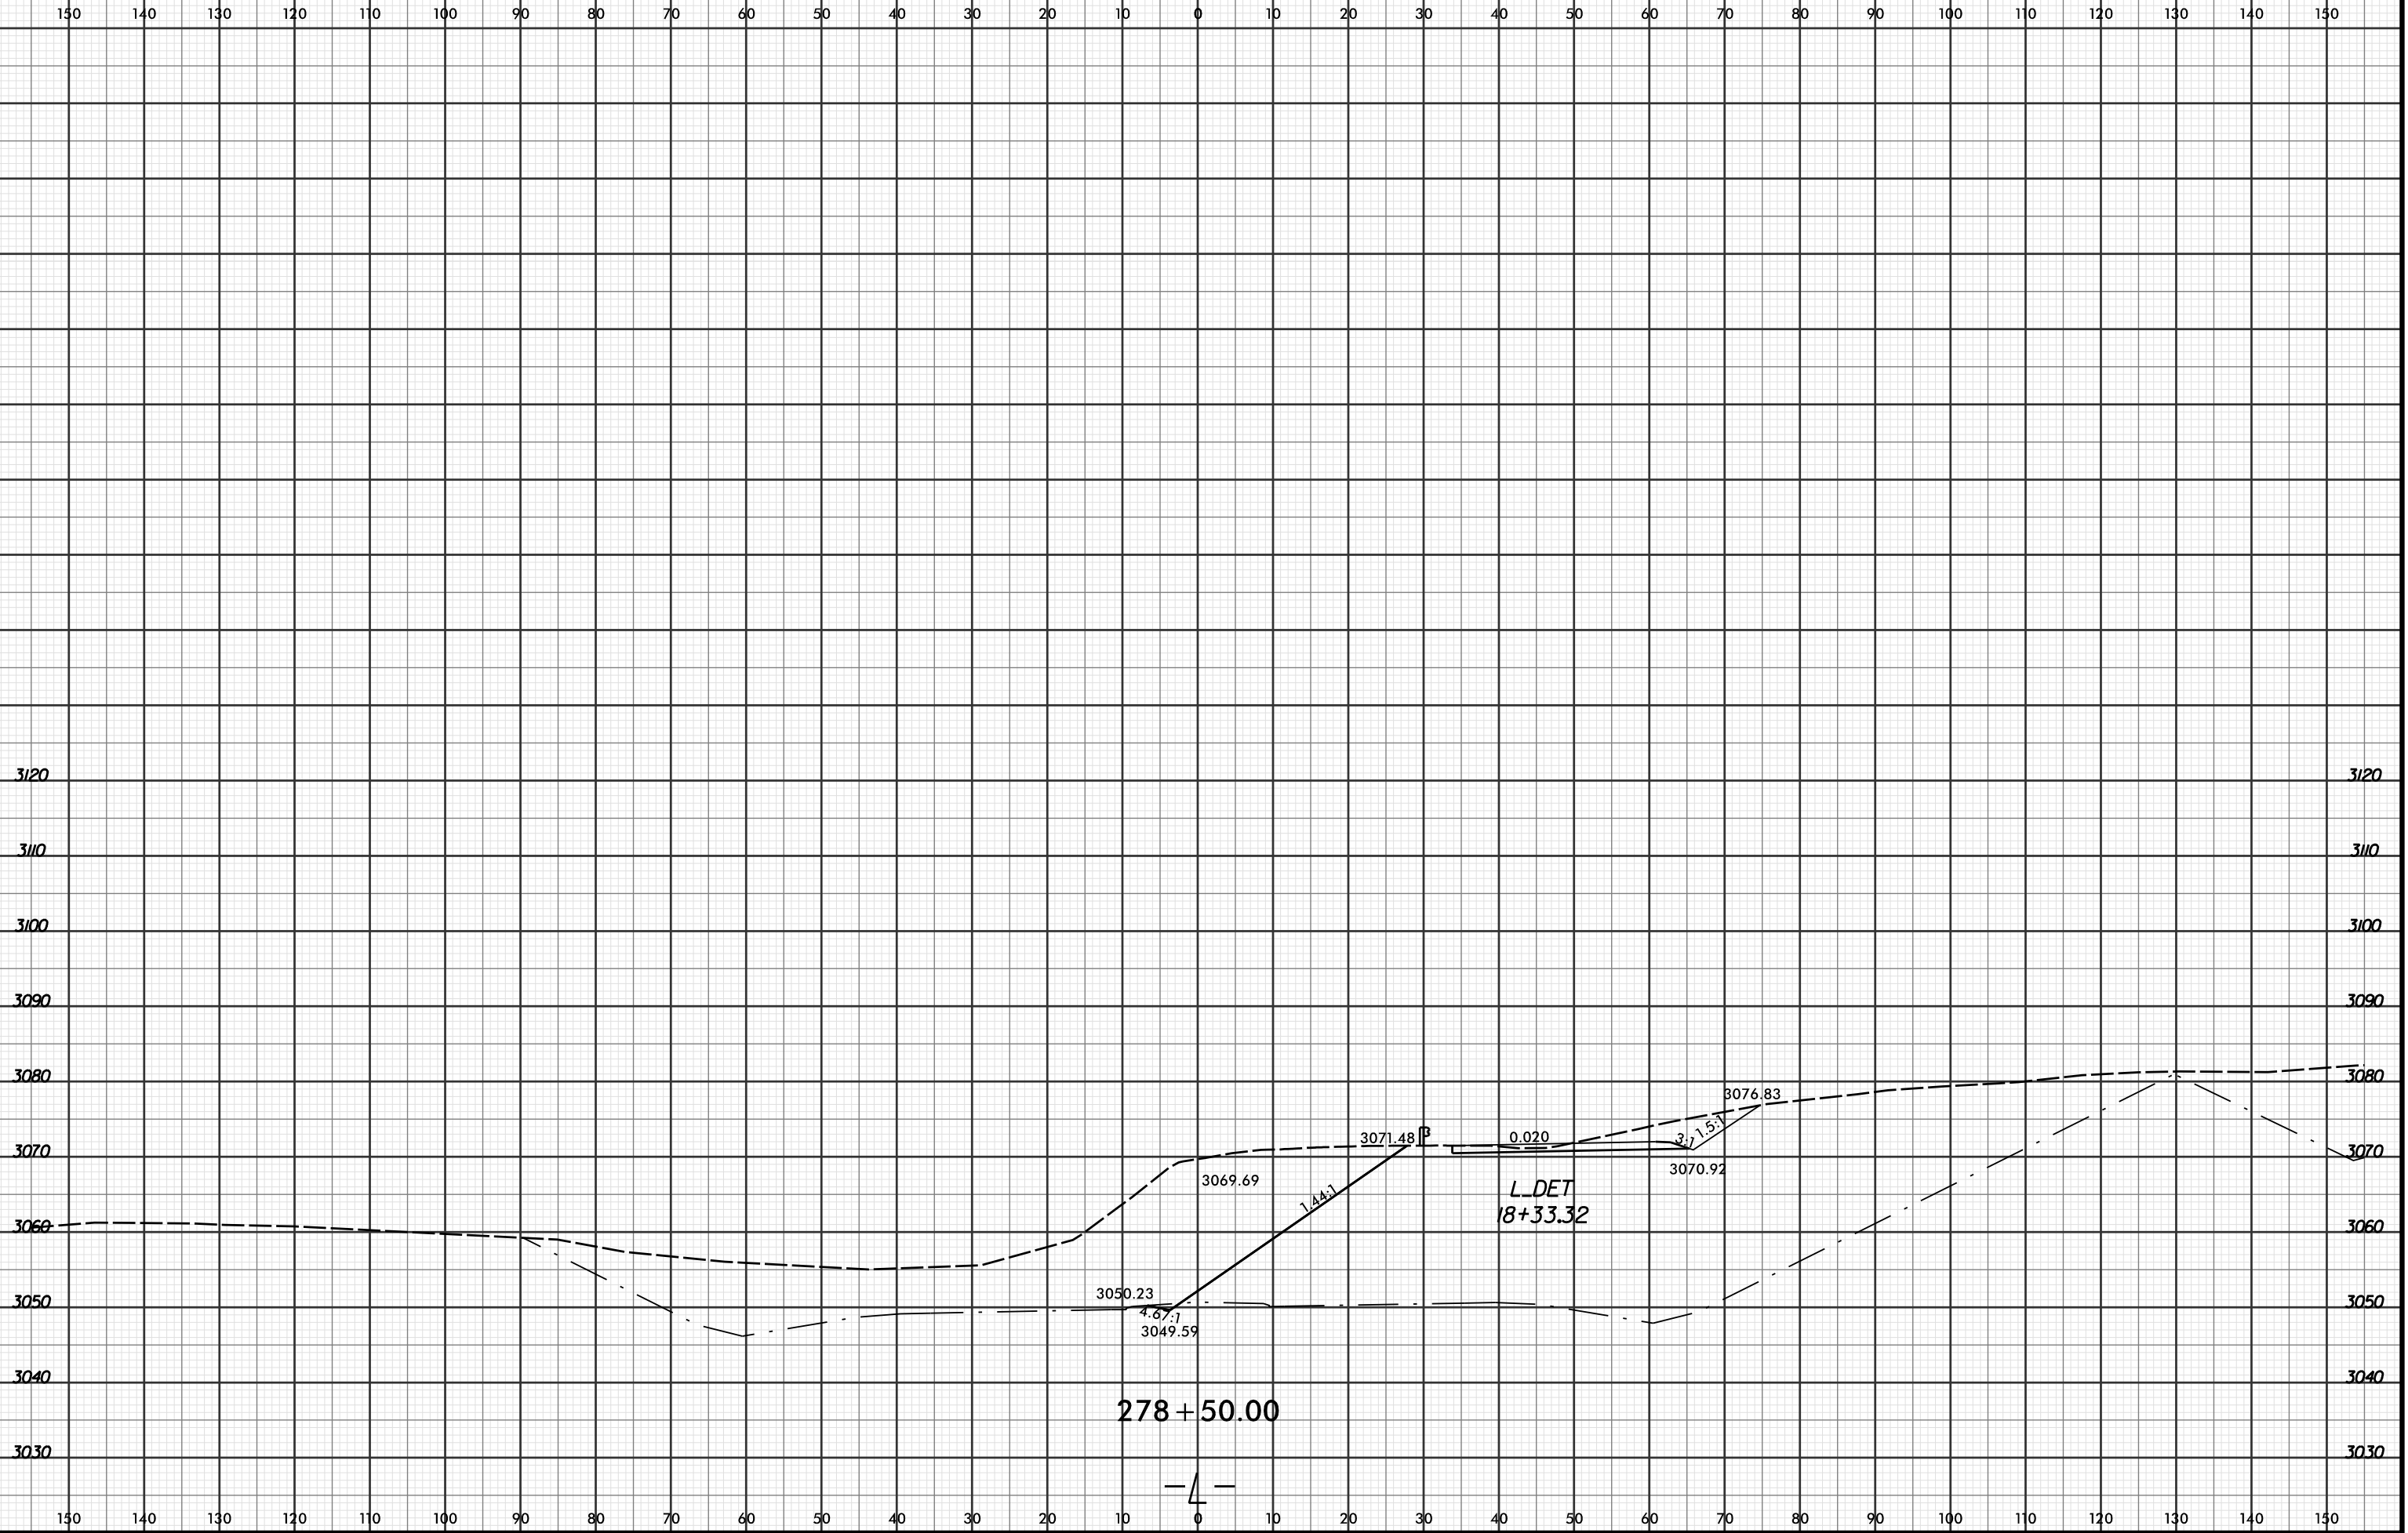

PROJ. REFERENCE NO.  
**R-2915C**

SHEET NO.  
**X-787**



4/19/2016 4:28:31 PM  
R:\Projects\15C\XPL\15C\XPL\15C.rdw - xpl.LDET.dgn  
LOCHNER