


8/23/99



PROJ. REFERENCE NO.
R-2915C

SHEET NO.
X-852

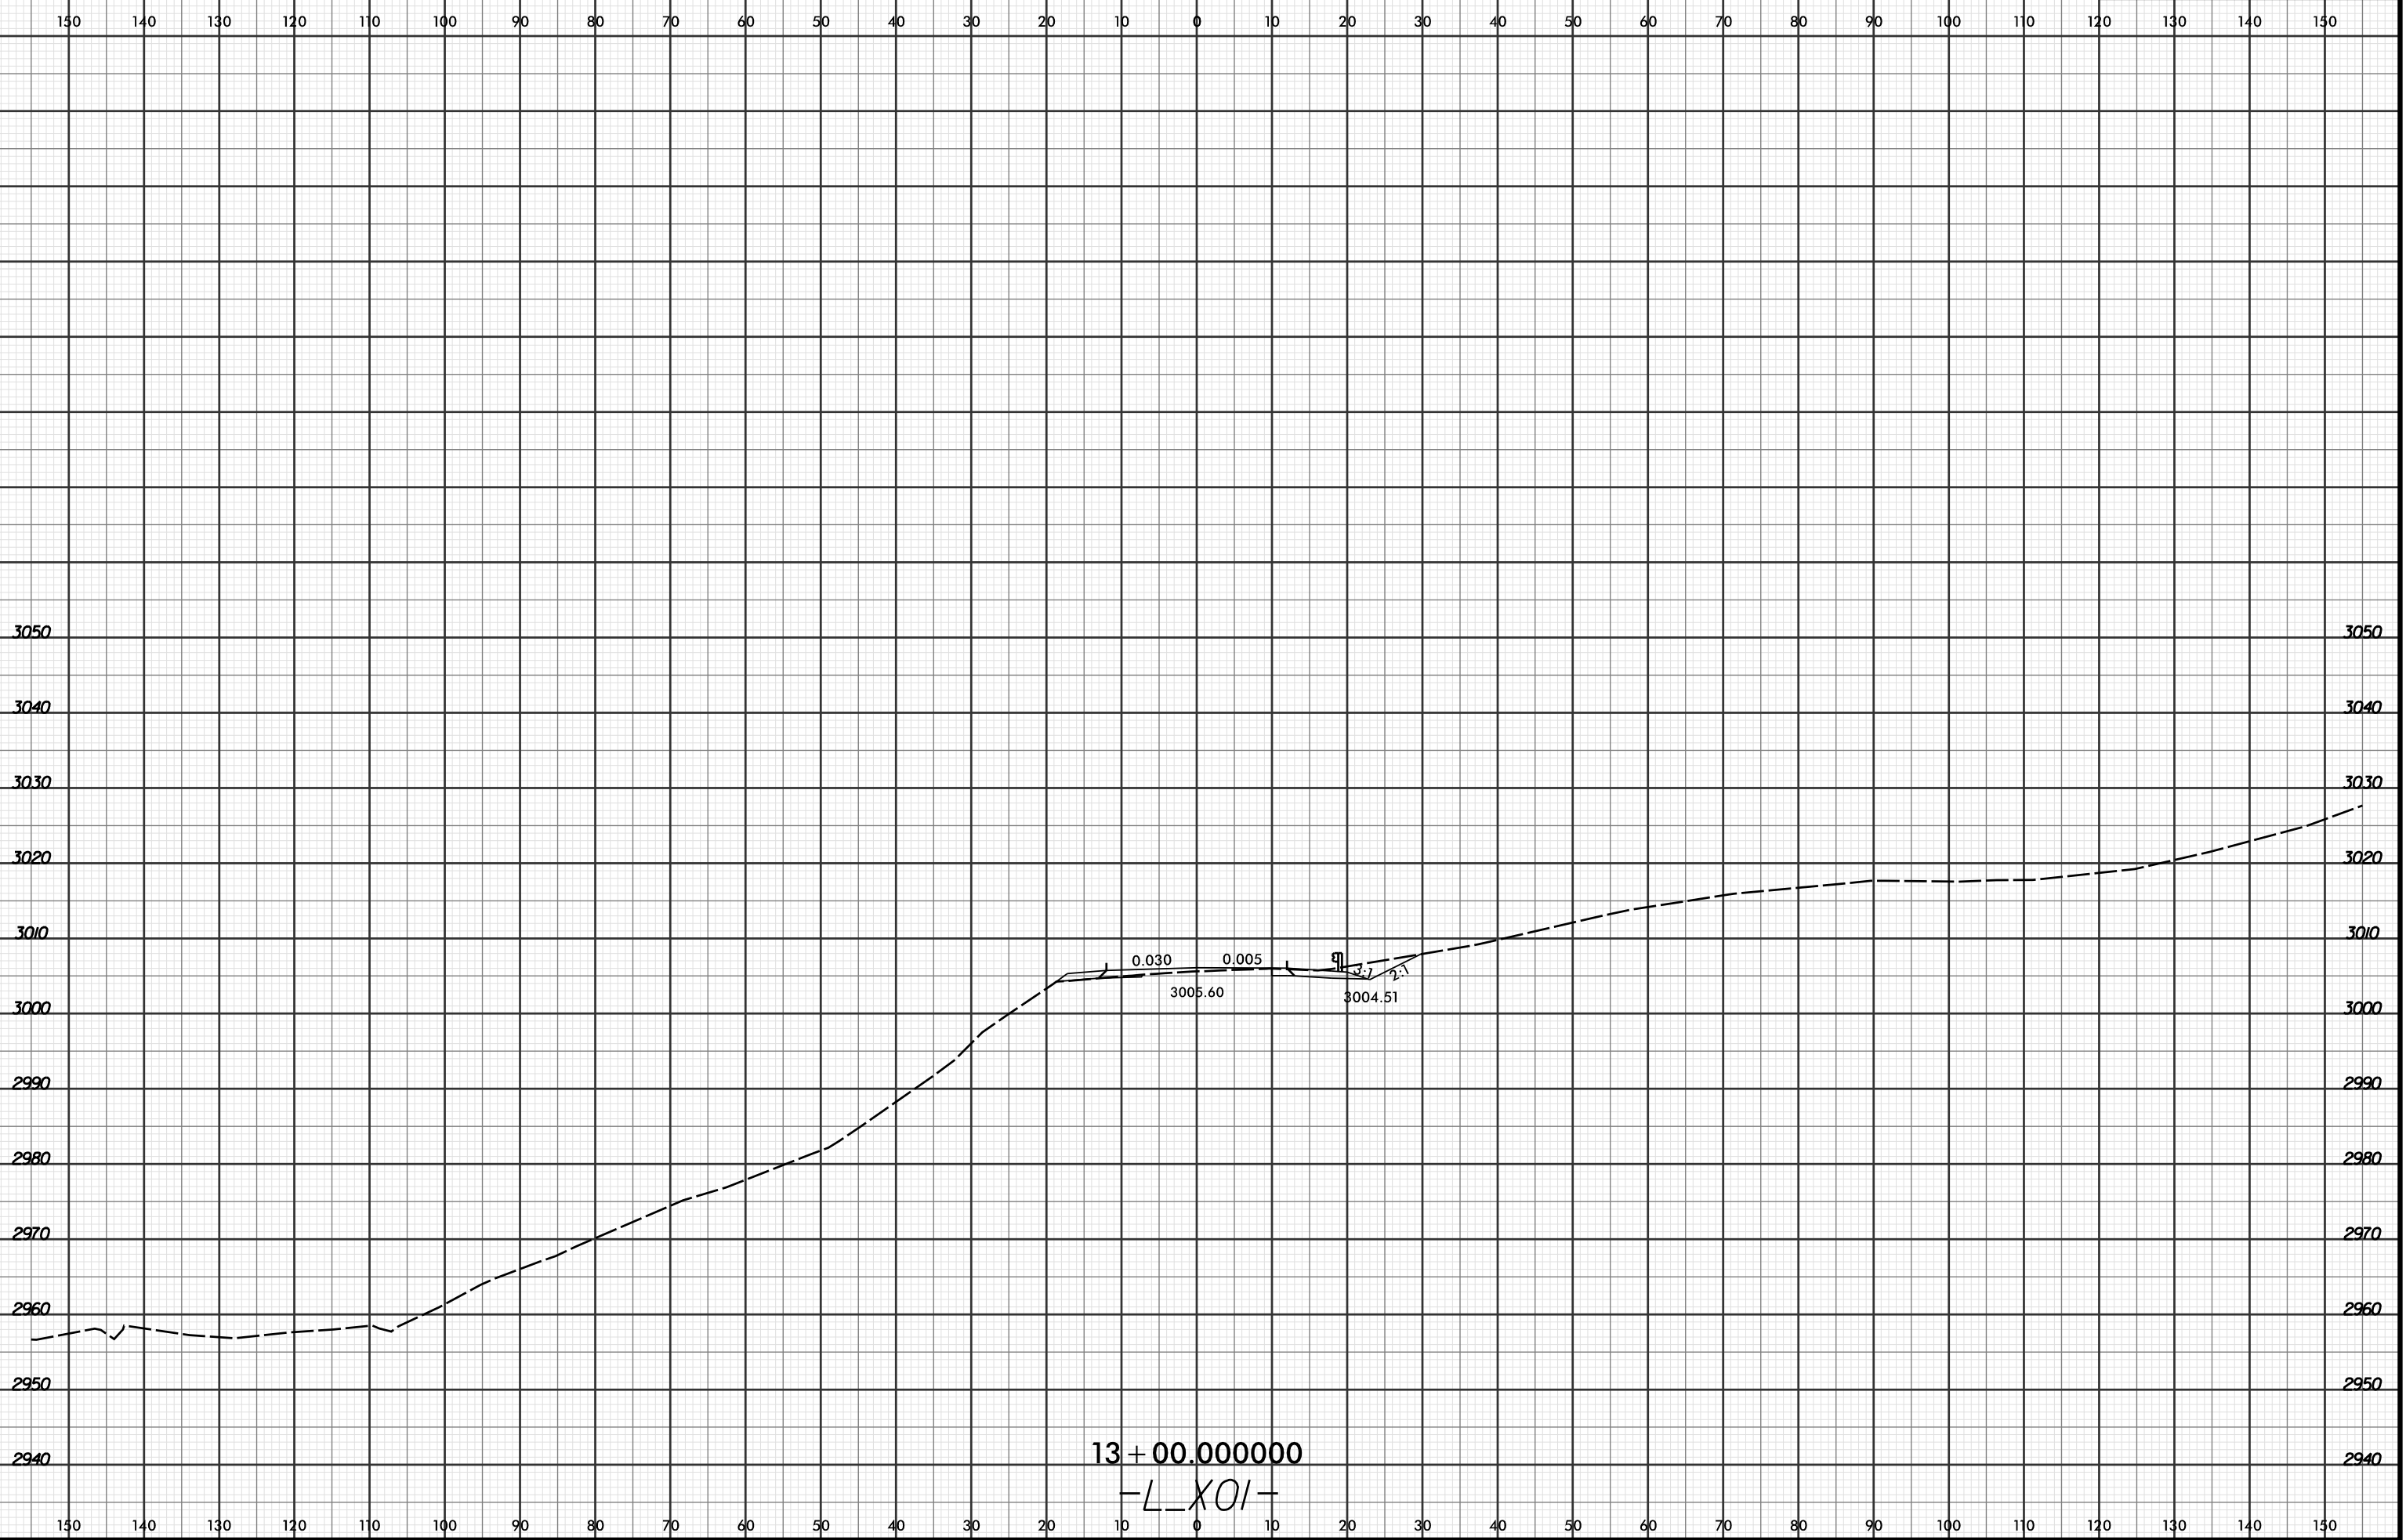

13+00.000000
-L-X01-

4/20/2016 7:45:53 AM
R:\Projects\X852\XPL\R2915C_rdy_xpl.L_X01.dgn
LOCHNER