



8/23/99

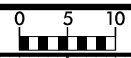

PROJ. REFERENCE NO.
R-2915C

SHEET NO.
X-878

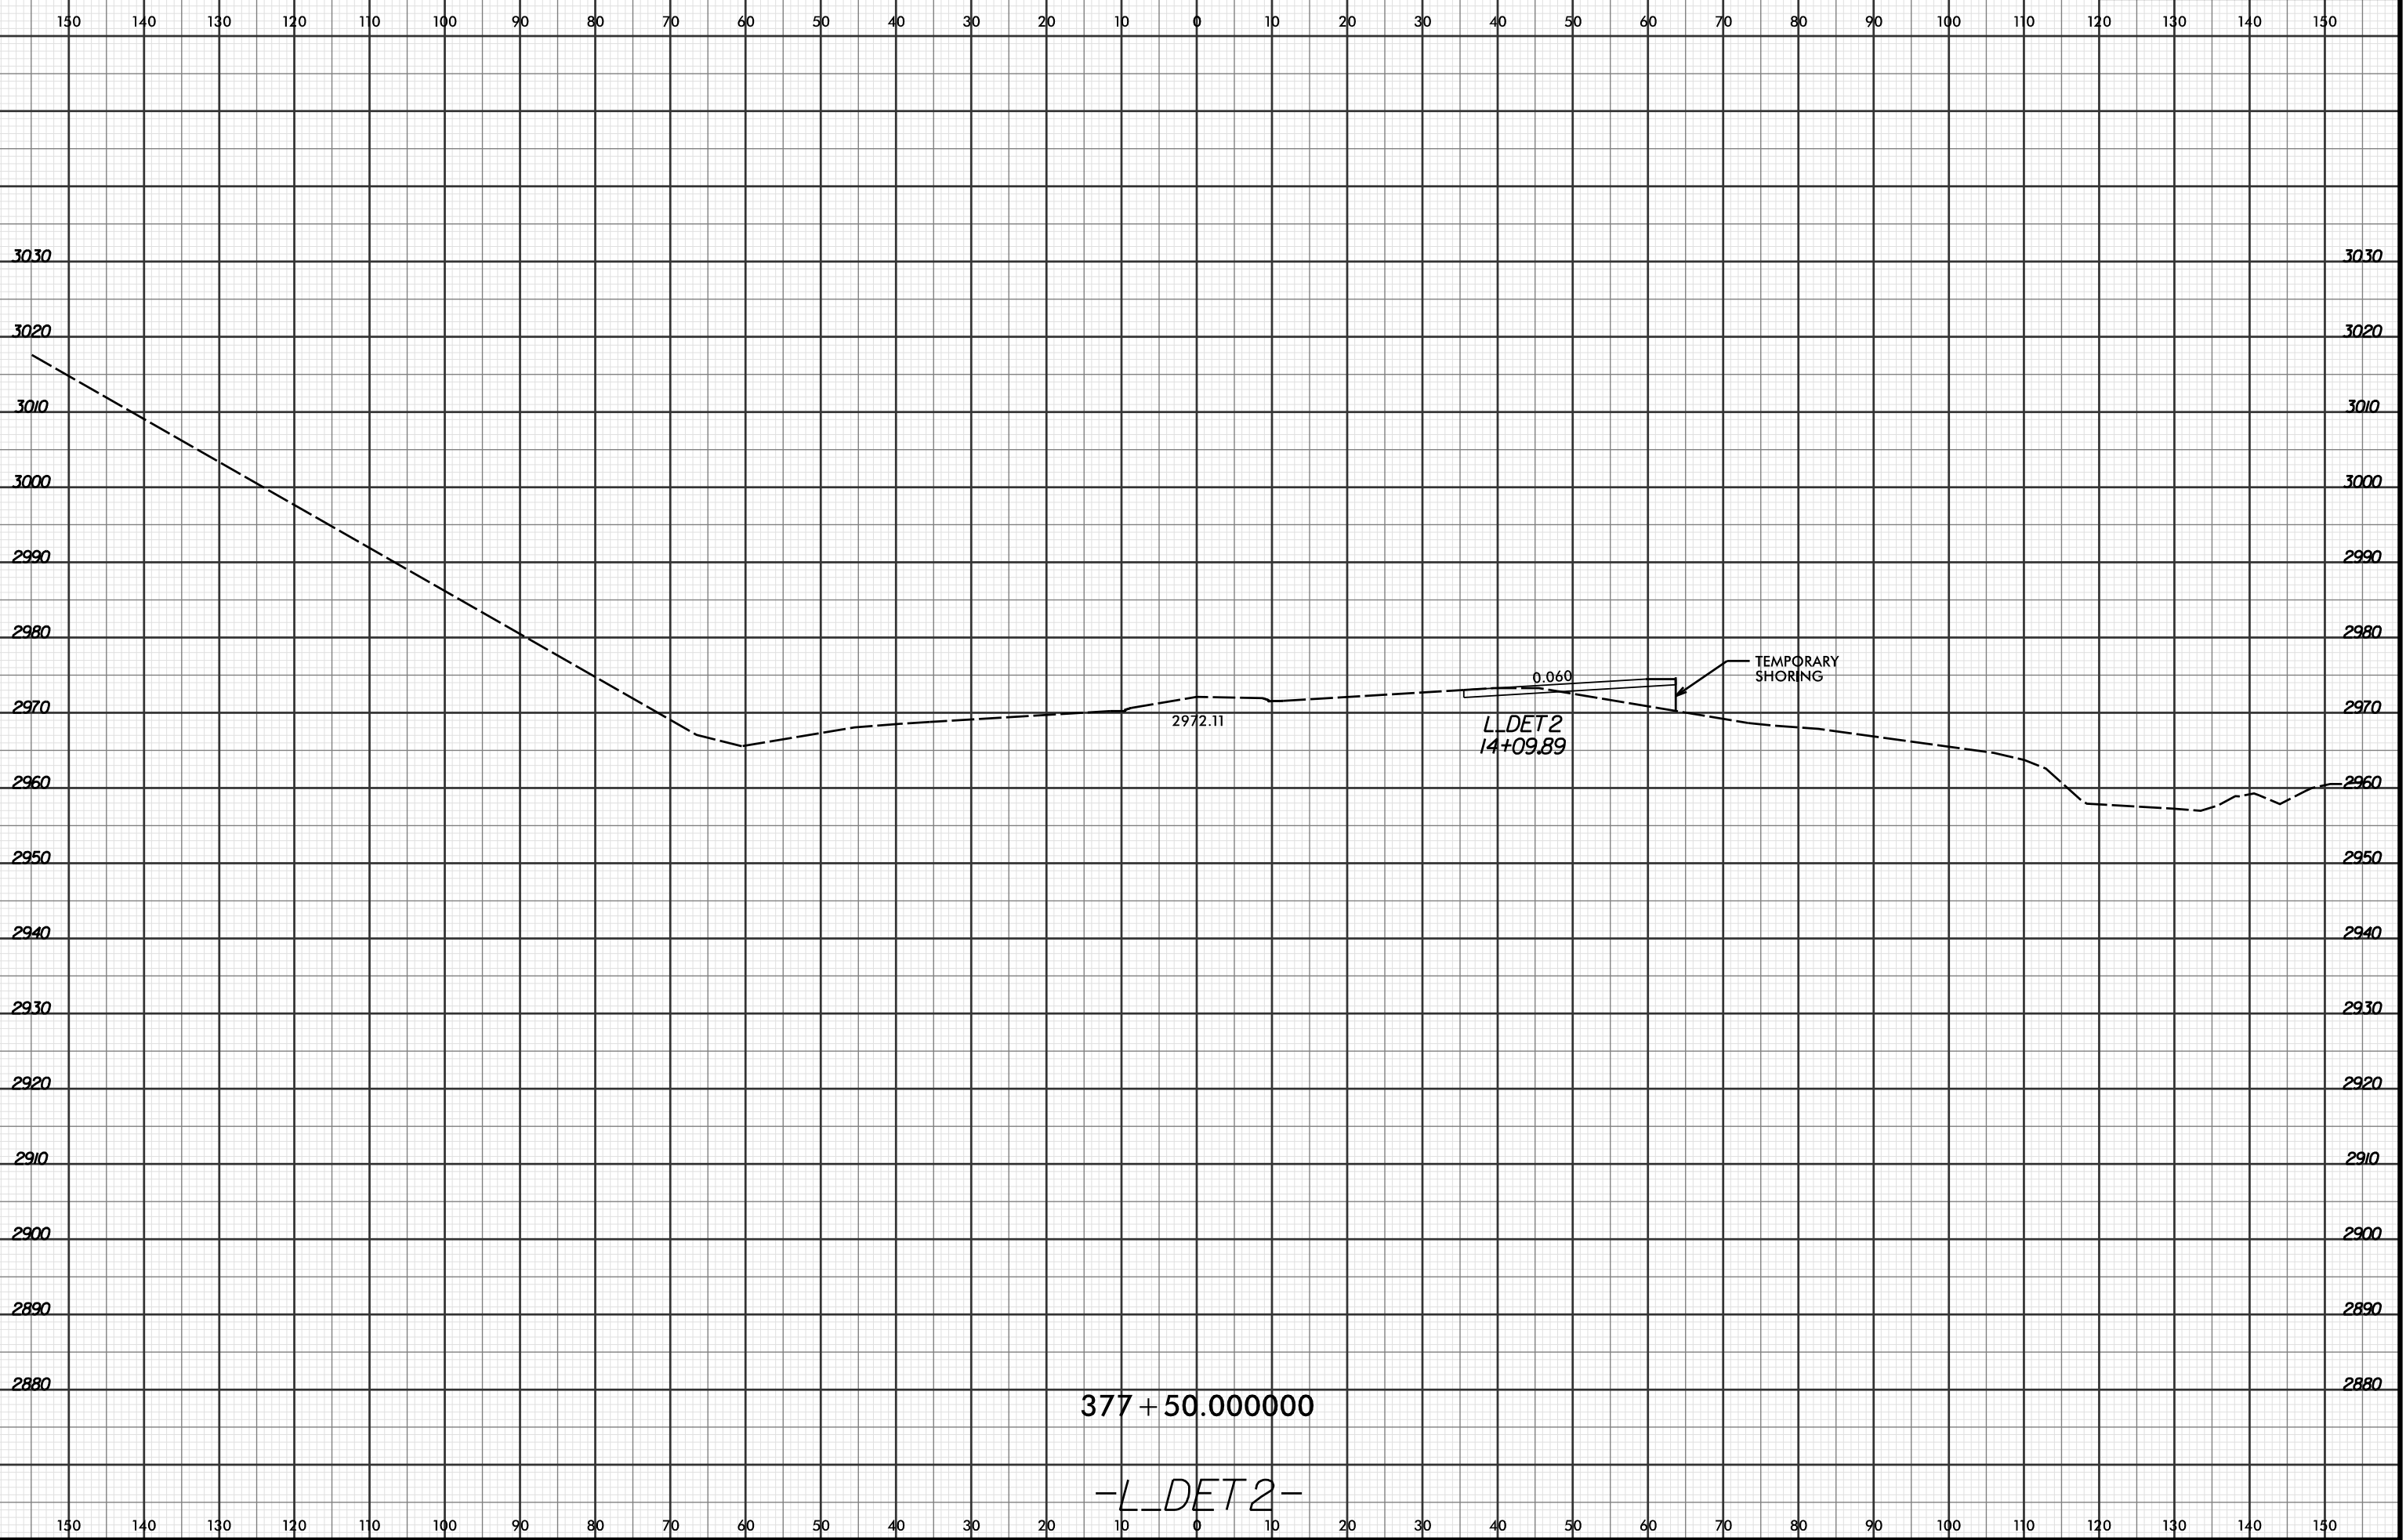

377 + 50.000000

-L_DET 2-

6/2/2016 9:52:35 AM
R:\Projects\2915C\XPL\2915C_r.dwg - xpl.L_DET2.dgn
LOCHNER