



8/23/99

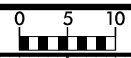

PROJ. REFERENCE NO.  
R-2915C

SHEET NO.  
X-879

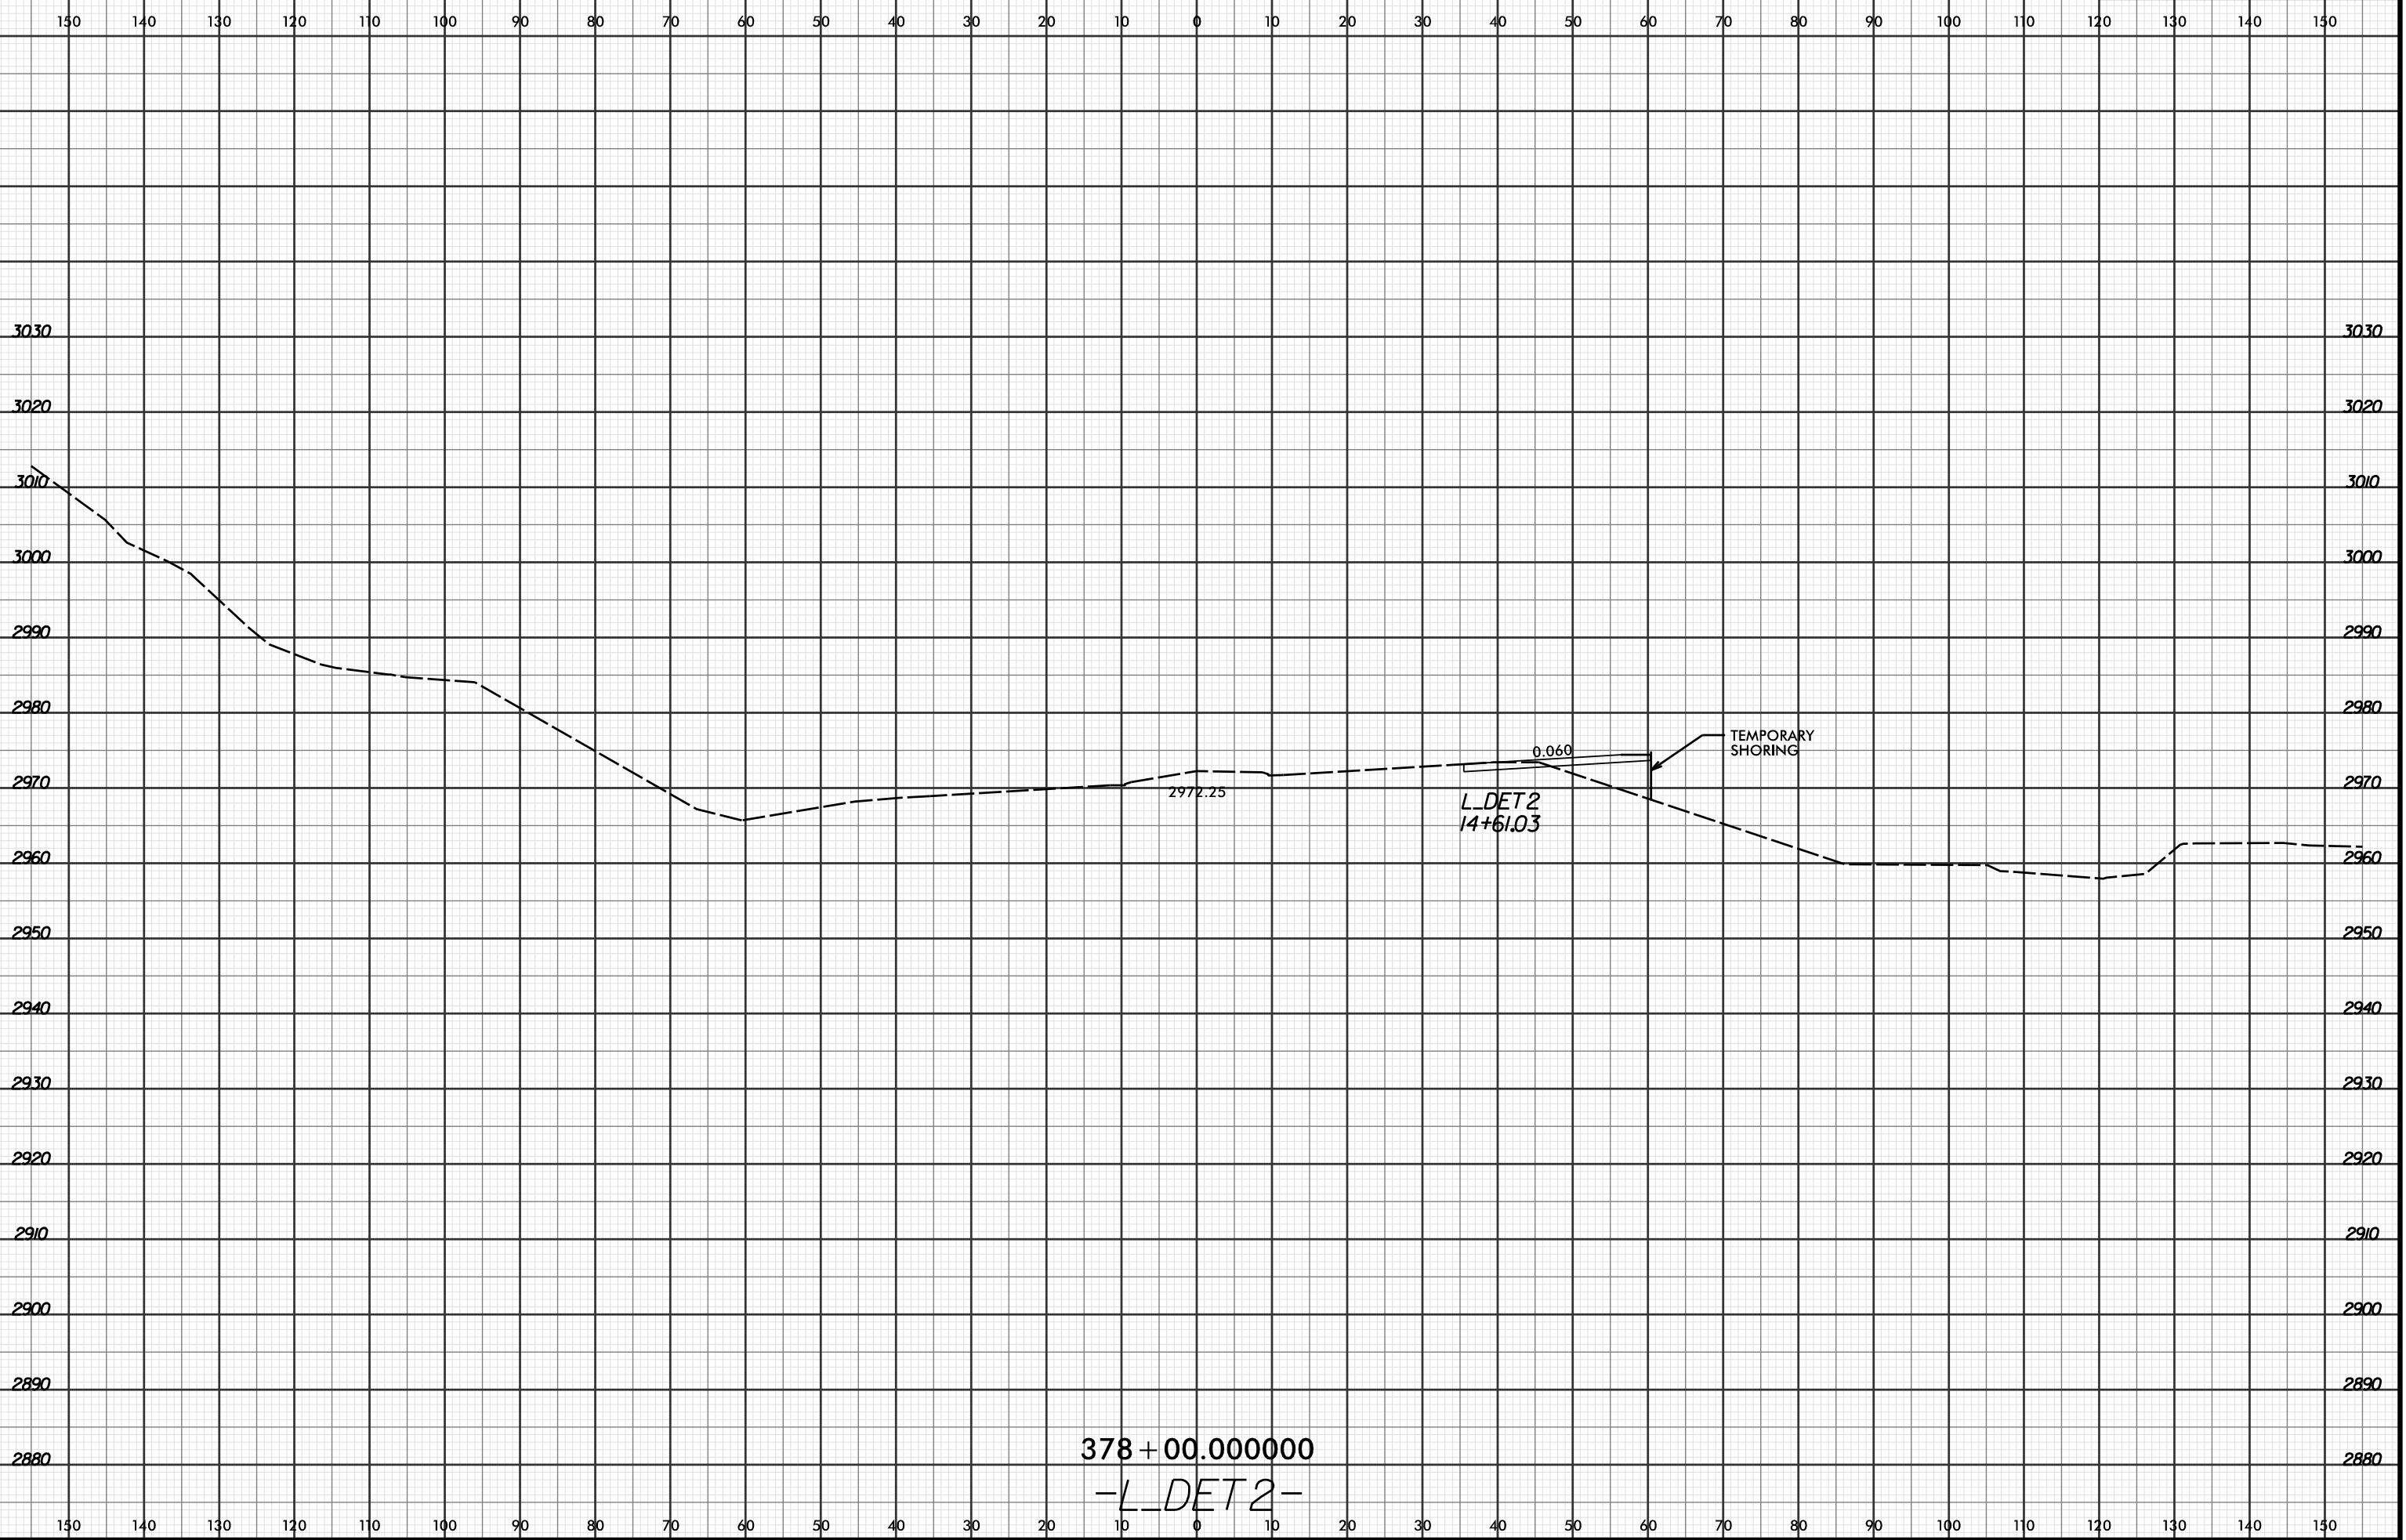

378 + 00.000000  
-L\_DET2-

6/2/2016 9:52:36 AM  
R:\Road\91\X35C\XPL\2915C\_rdy\_xpl.L\_DET2.dgn  
LOCHNER