



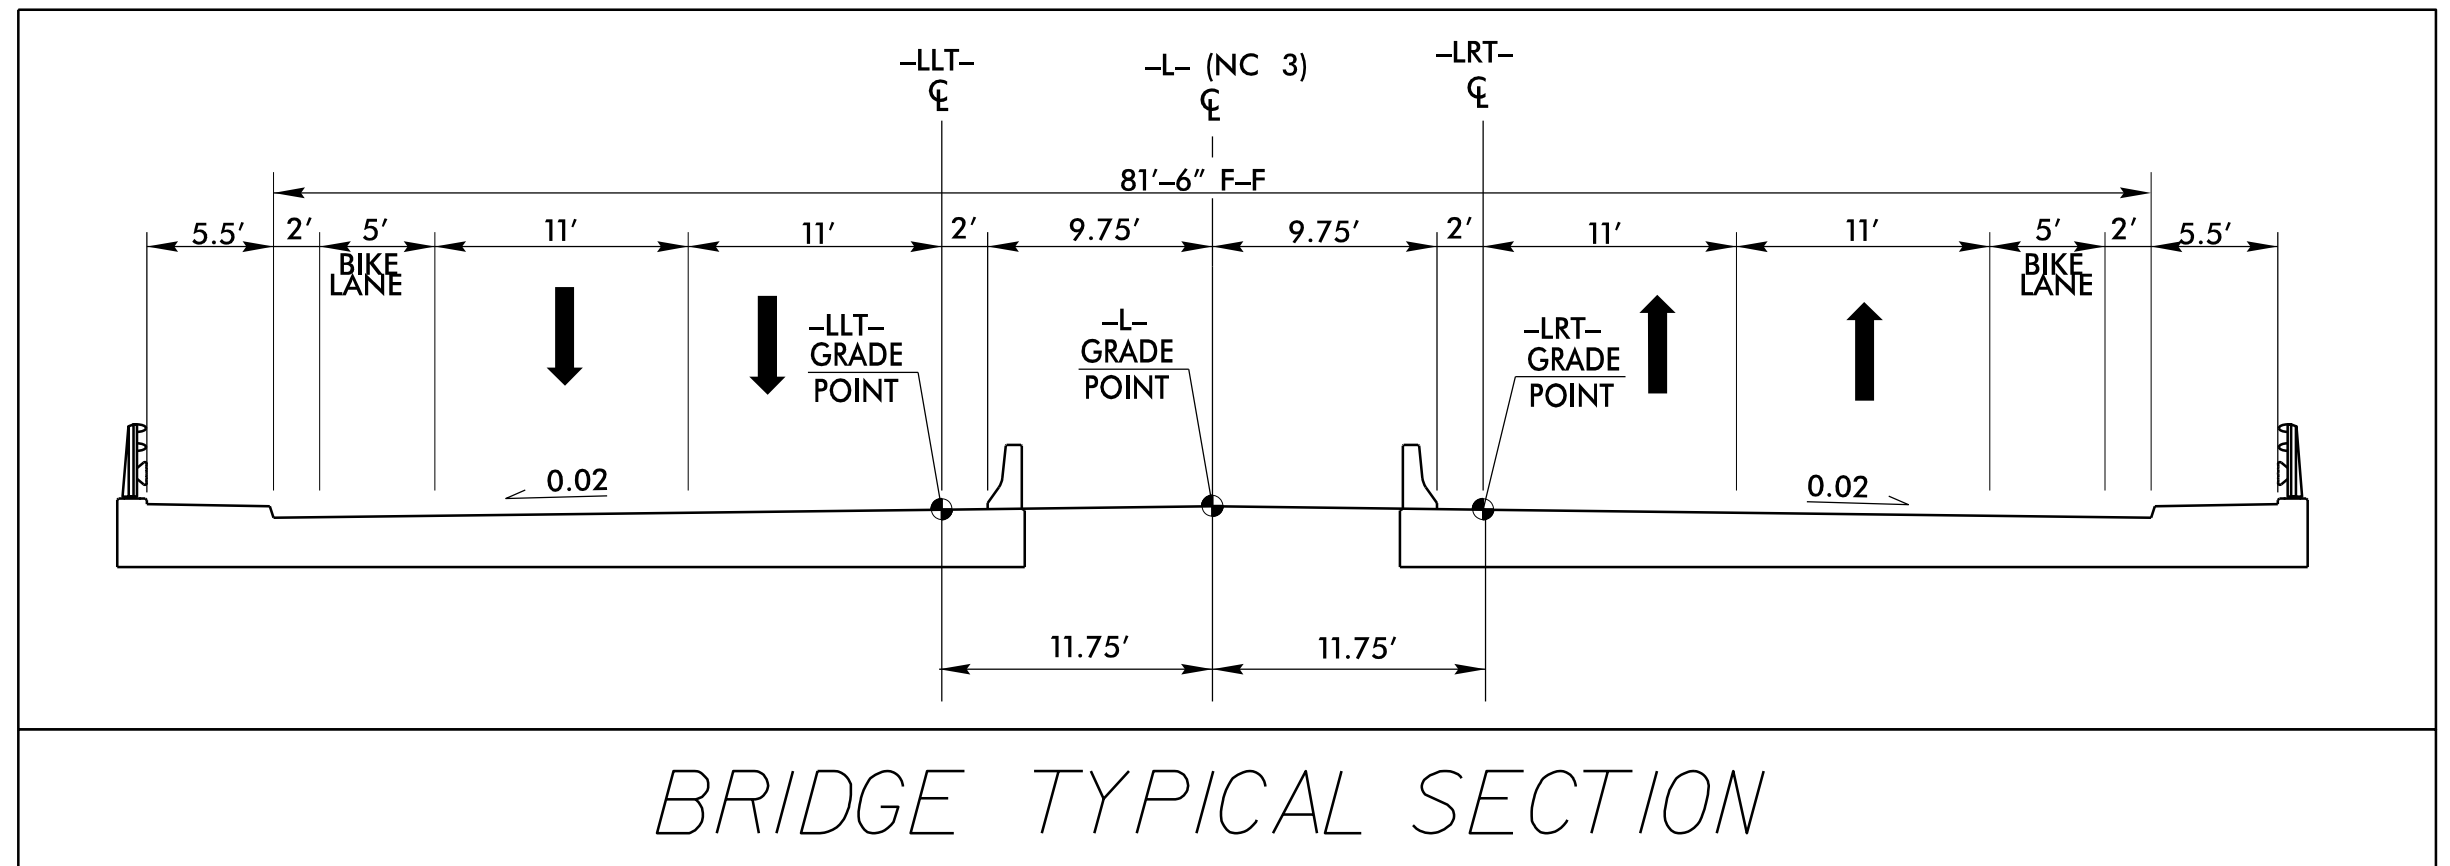


Stantec
 Stantec Consulting Services Inc.
 801 Jones Franklin Road
 Suite 300
 Raleigh, NC 27606
 Tel. (919) 851-6866
 Fax. (919) 851-7024
 www.stantec.com
 License No. F-0672

THIS SHEET FOR REFERENCE ONLY
 DETAIL OF -LLT- AND -LRT- PROFILES FOR STRUCTURE DESIGN

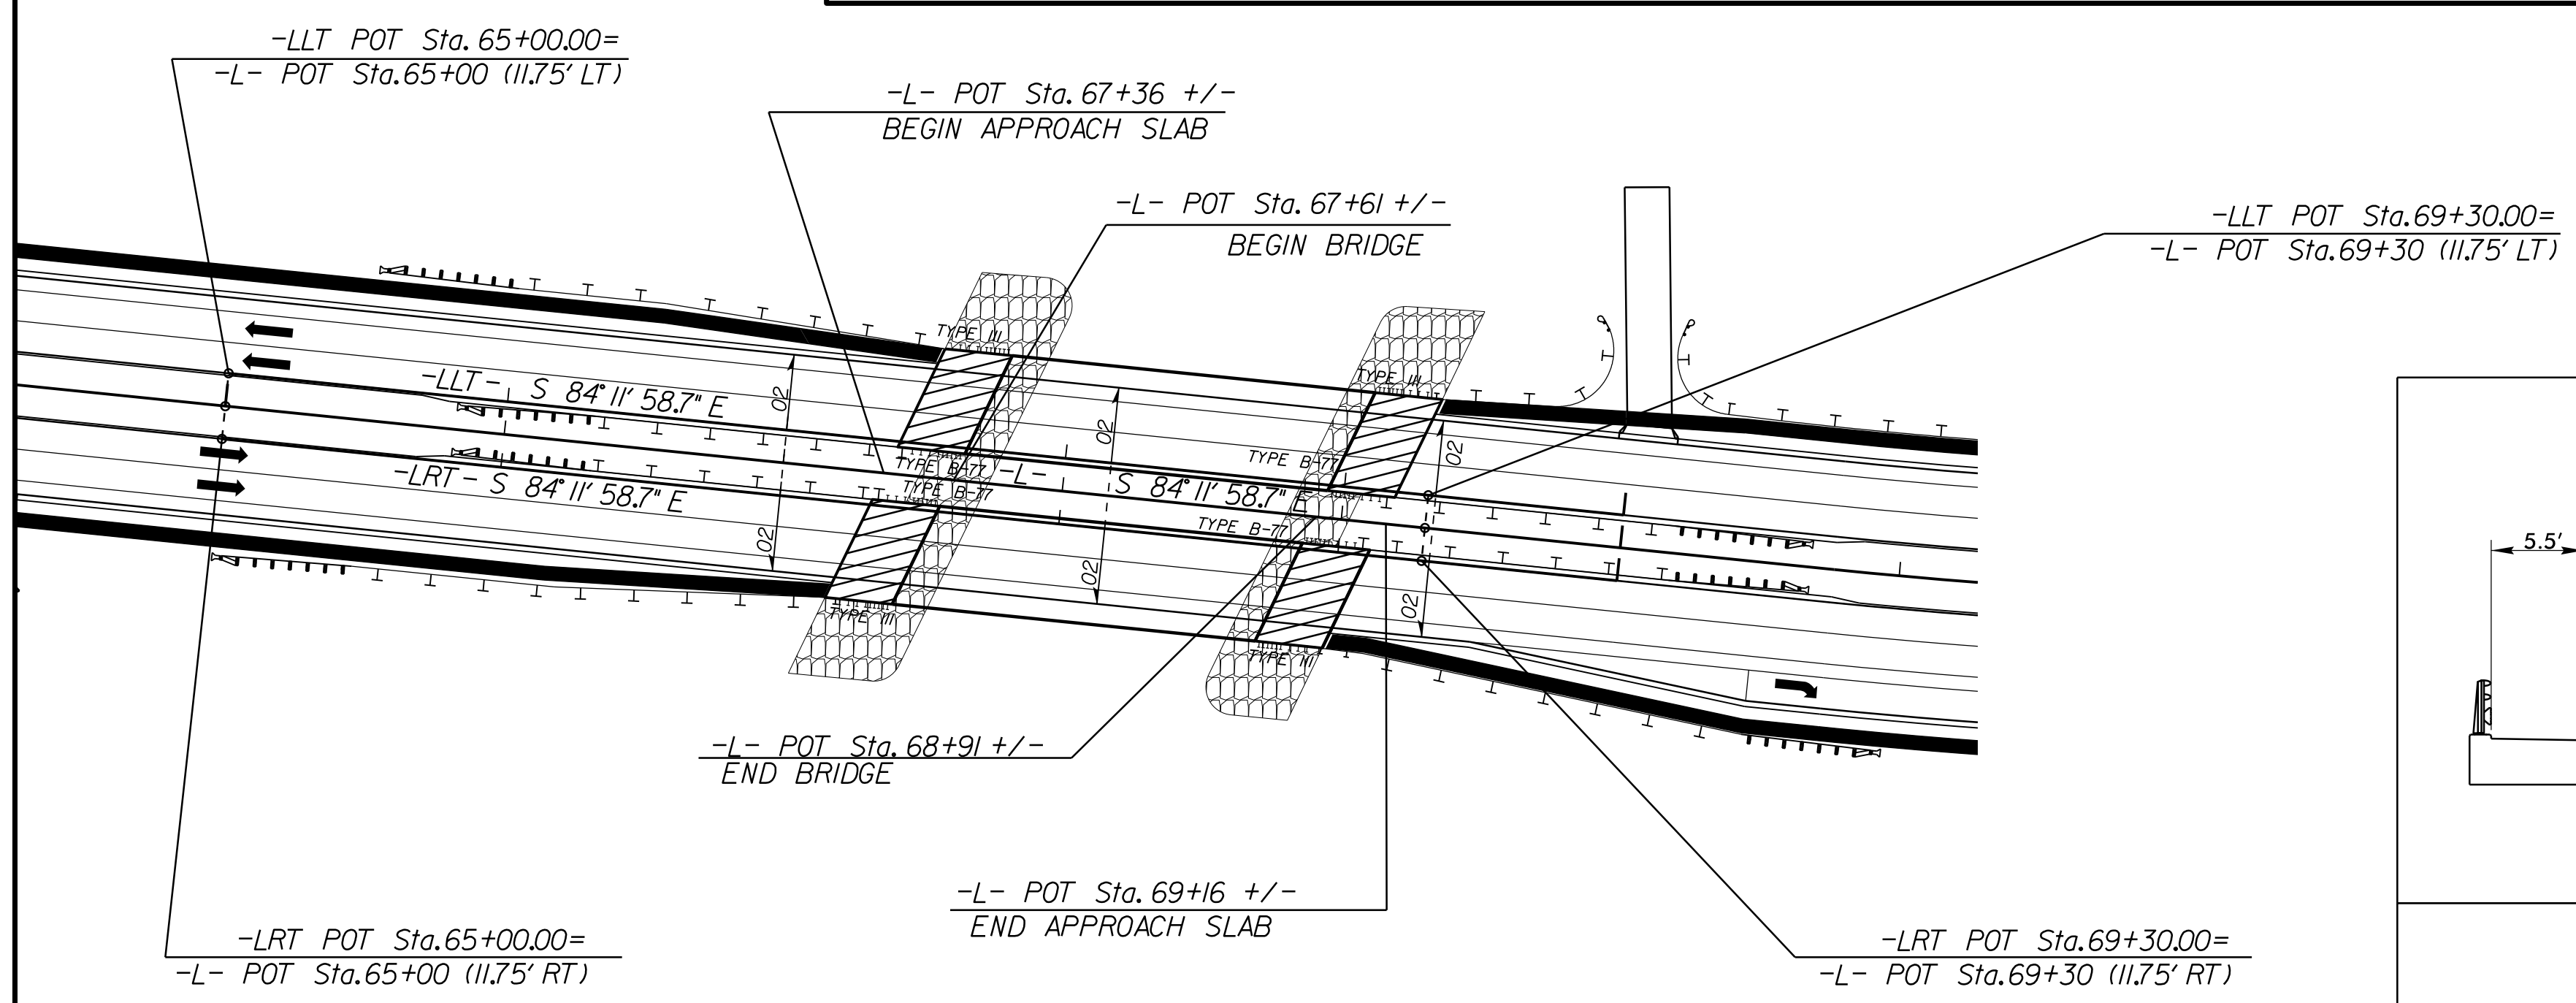

REVISIONS

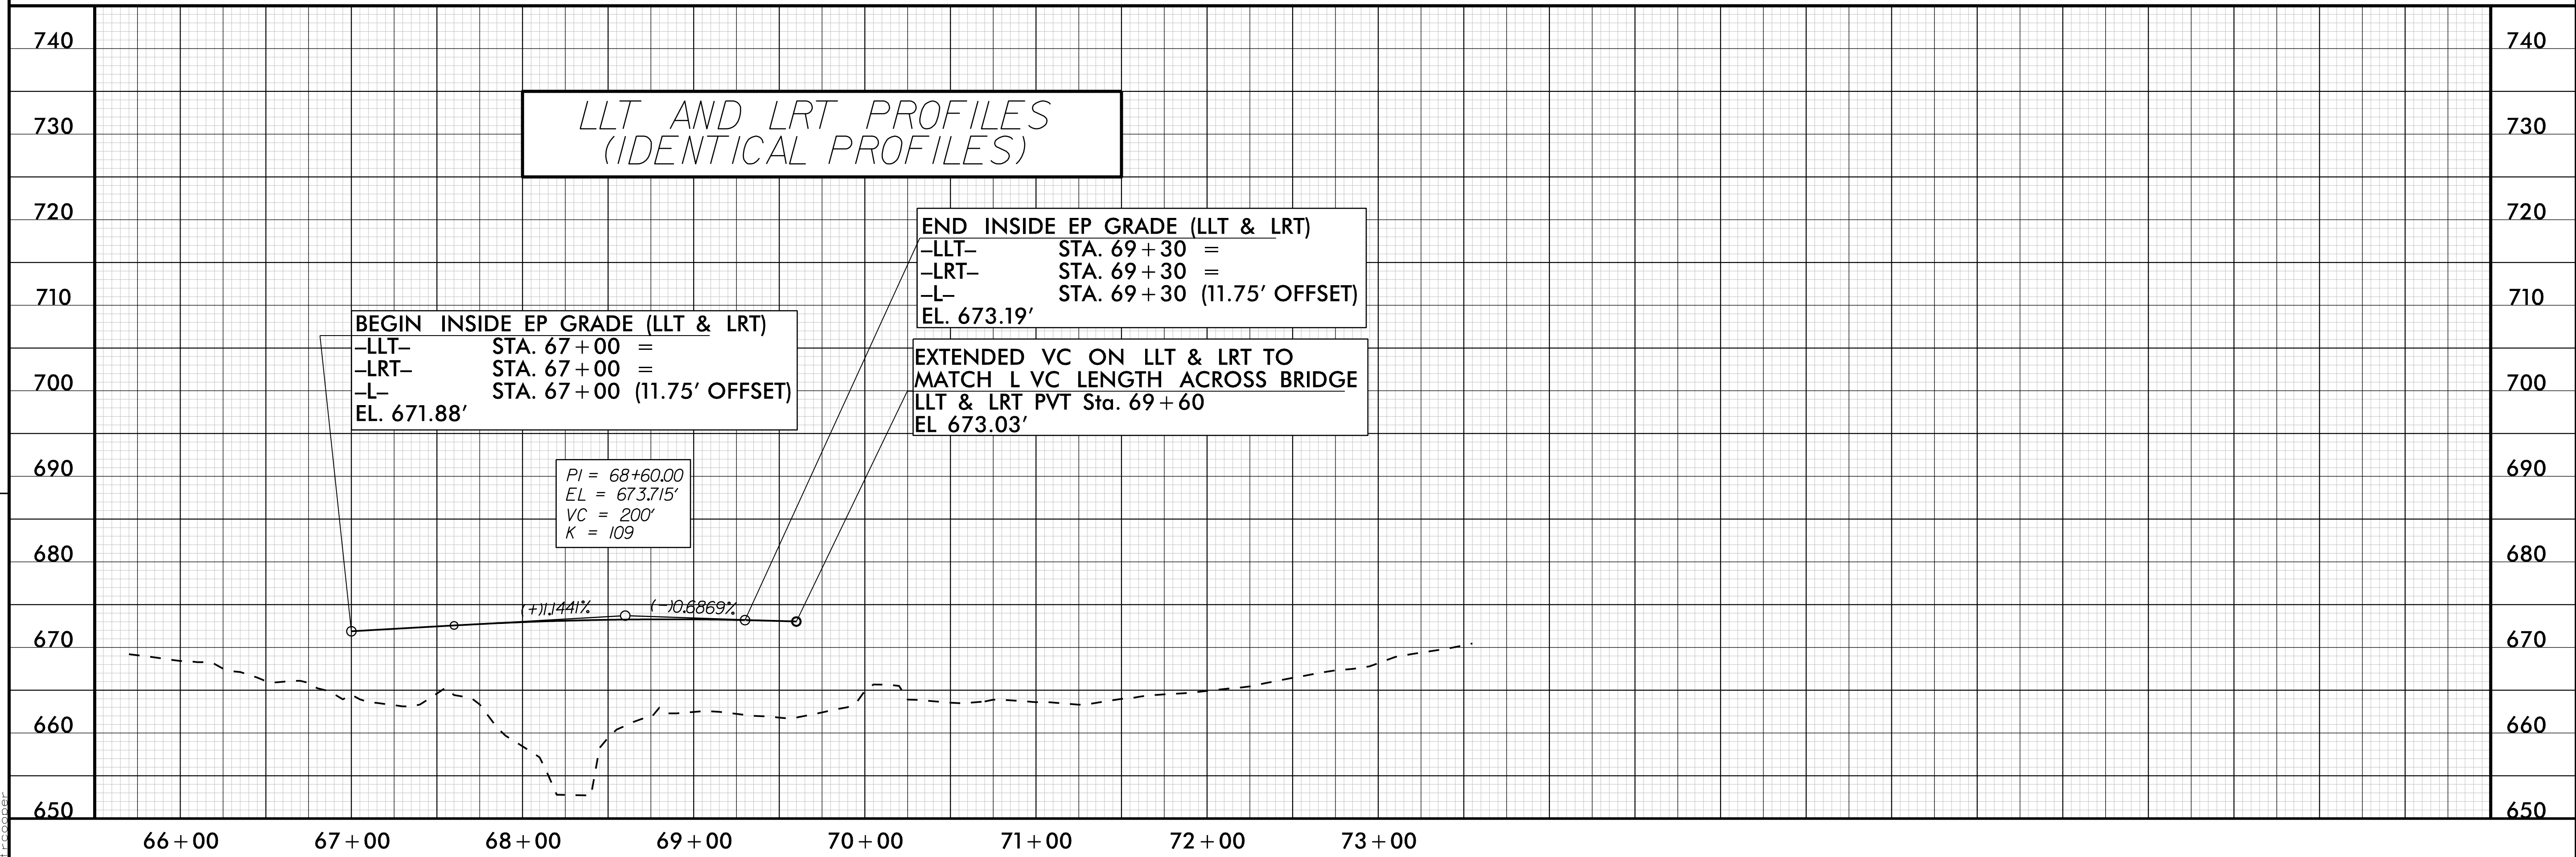

8/17/99
 8/3/2016
 U:\Projects\U-3440\rdj_Bridge\Detail_PSH2b-5.dgn
 T:\copper