
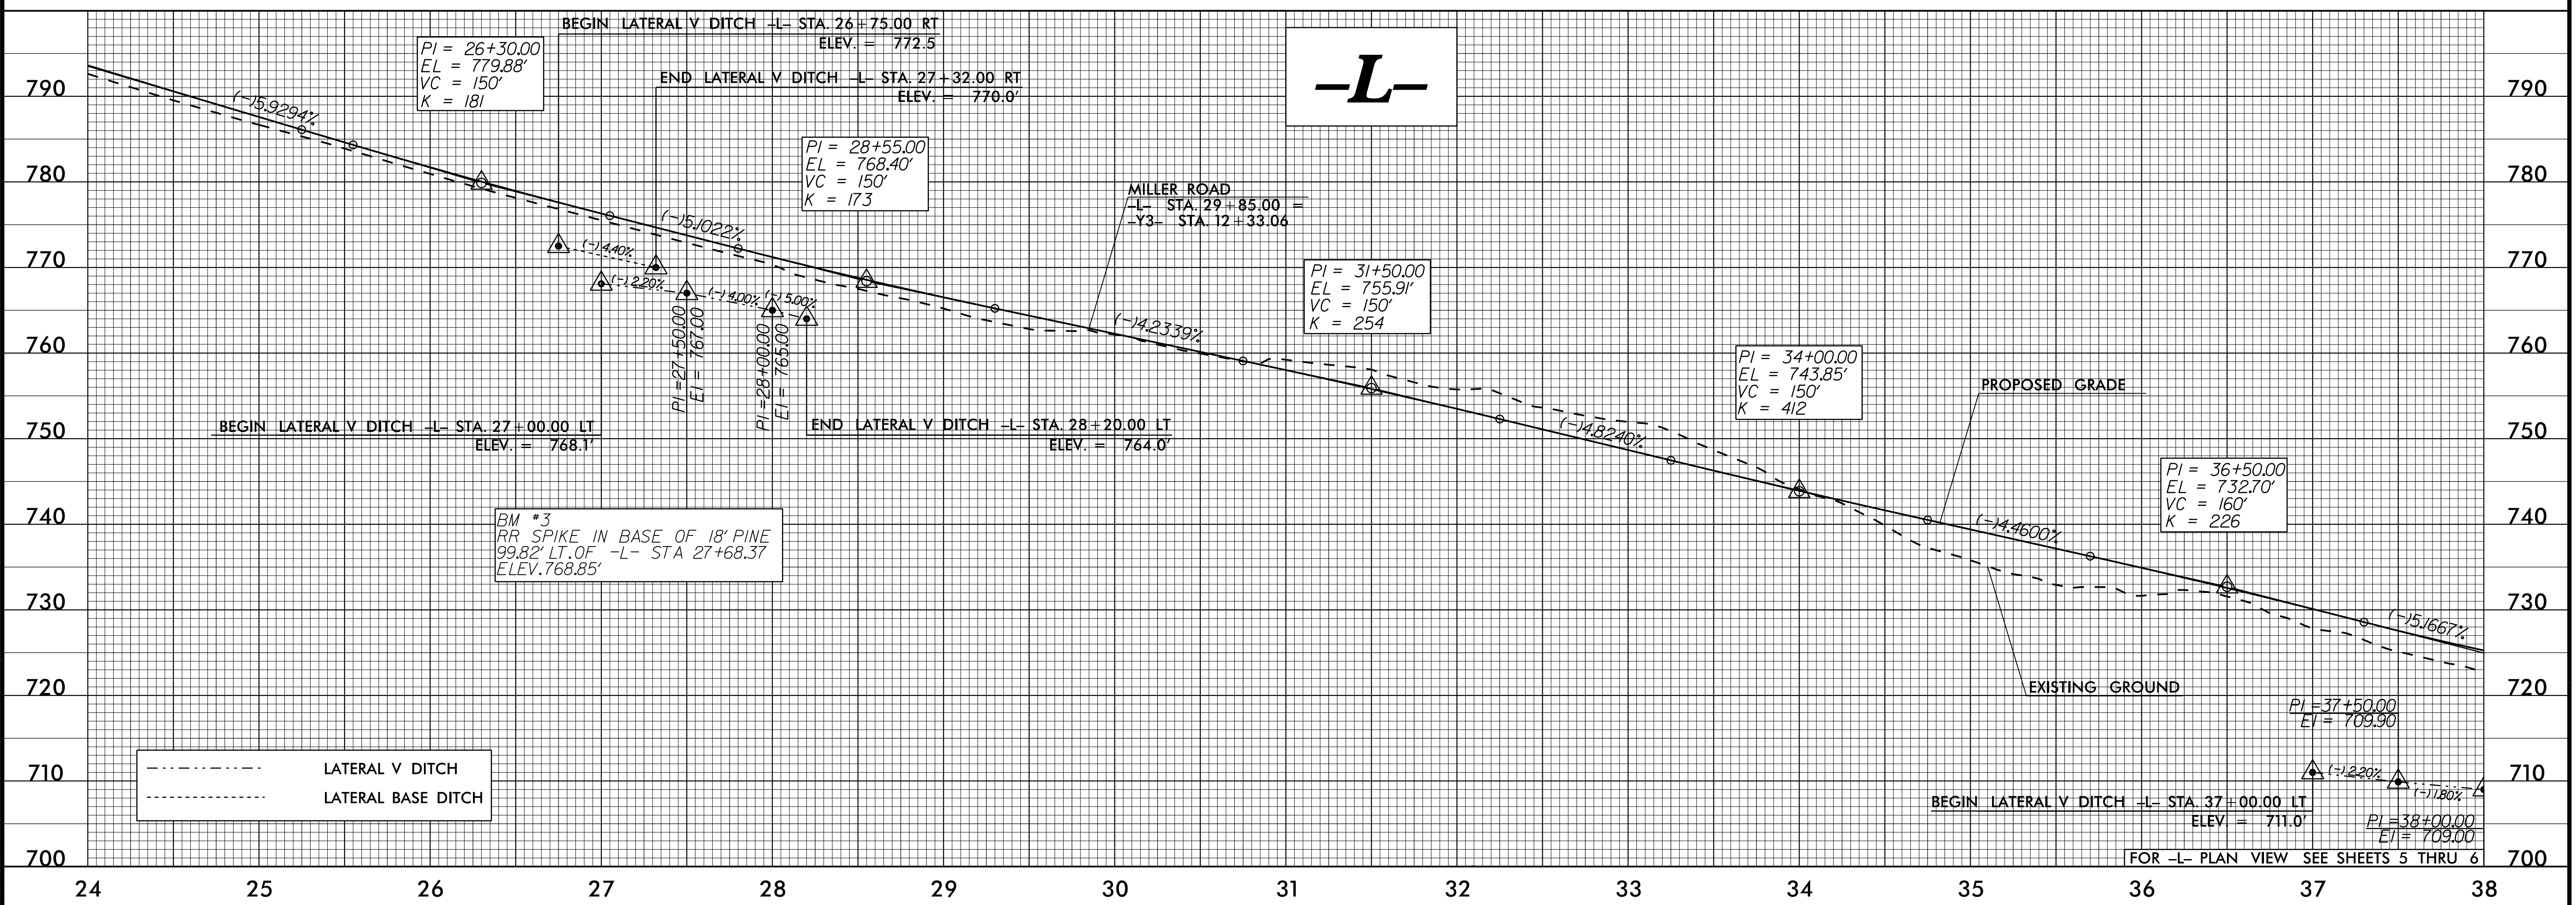


5/28/2016

DOCUMENT NOT CONSIDERED FINAL  
UNLESS ALL SIGNATURES COMPLETED

**Stantec**  
 Stantec Consulting Services Inc.  
 801 Jones Franklin Road  
 Suite 300  
 Raleigh, NC 27606  
 Tel. (919) 851-6866  
 Fax. (919) 851-7024  
 www.stantec.com  
 License No. F-0672

PROJECT REFERENCE NO. U-3440	SHEET NO. 15
ROADWAY DESIGN ENGINEER Michael D. Lindgren SEAL 025513 8/17/2016	HYDRAULICS ENGINEER Steven M. Bondy SEAL 12786 8/17/2016

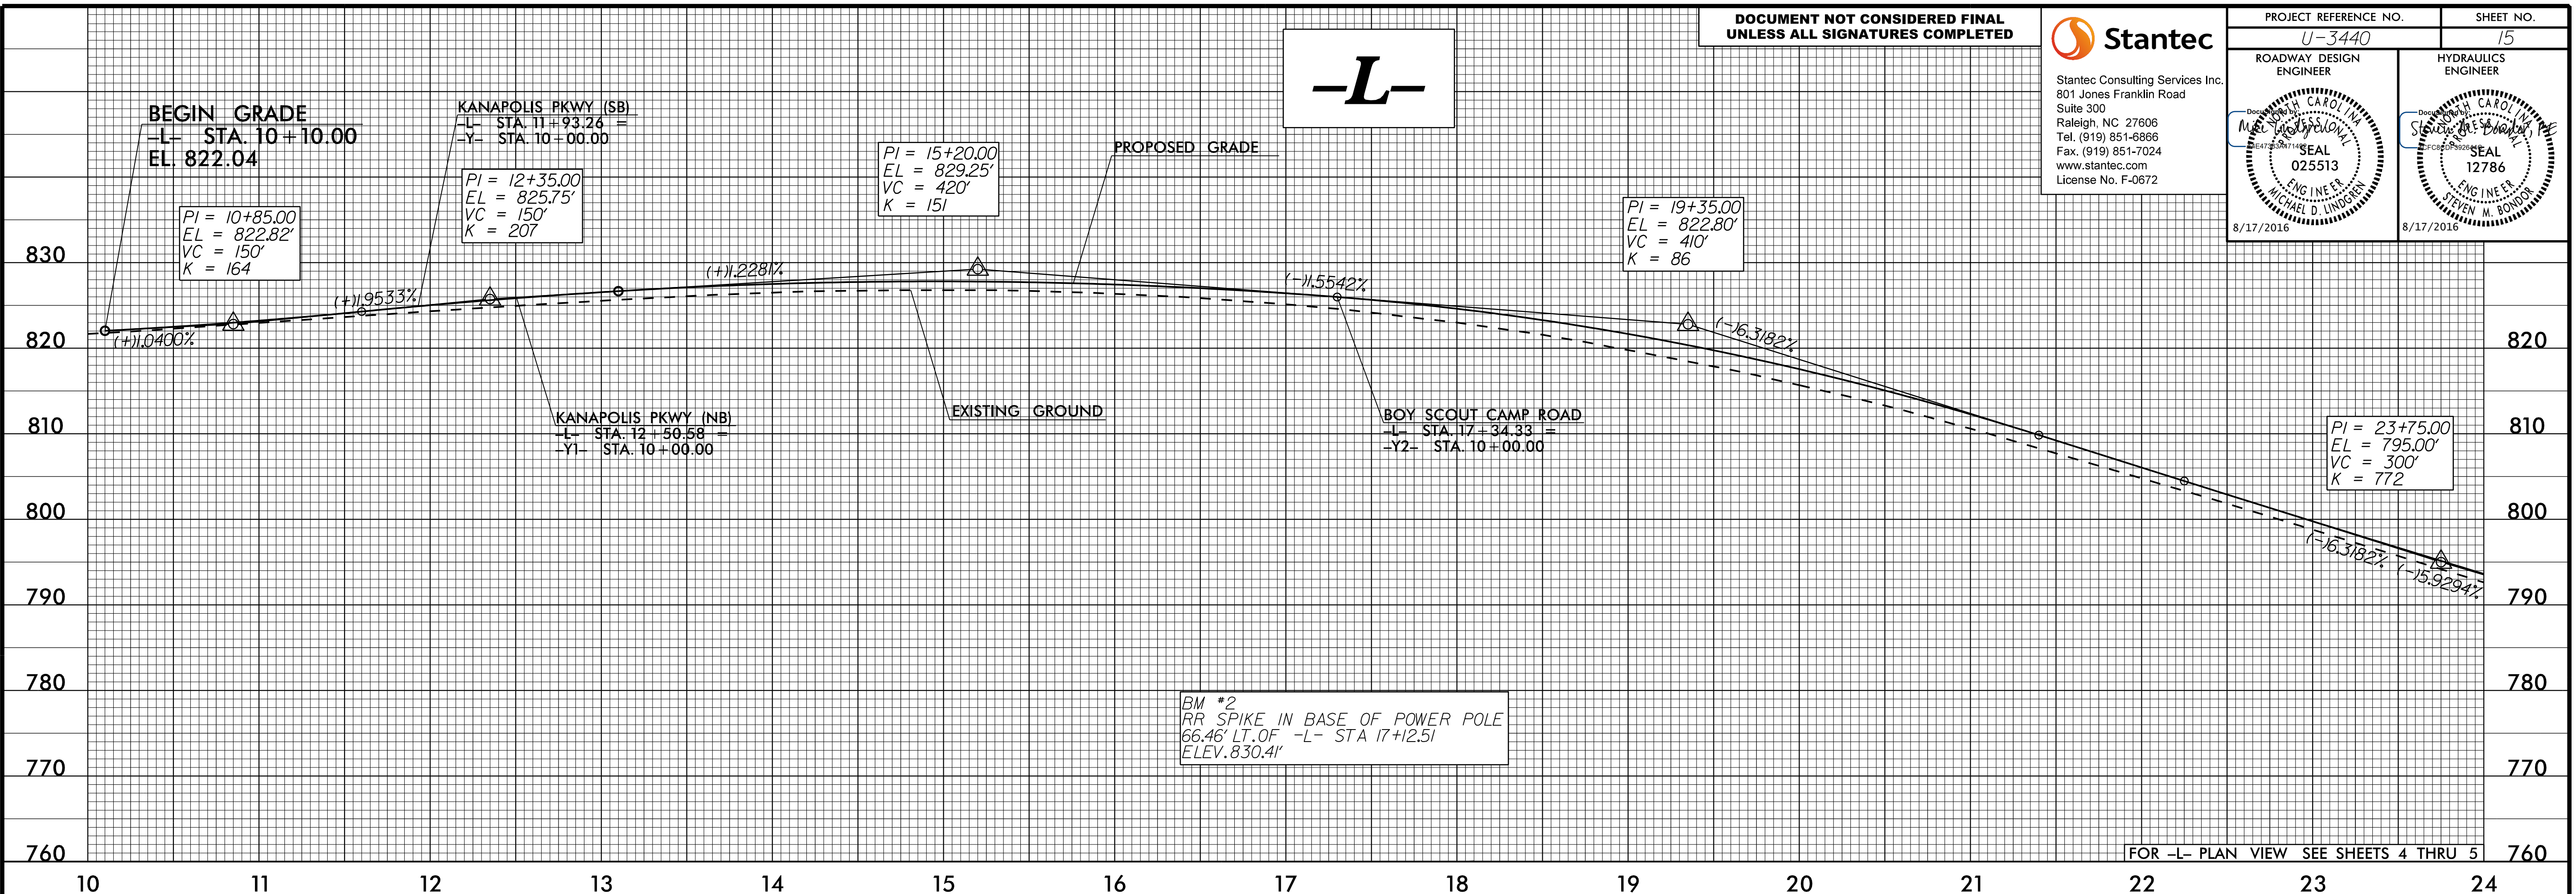

8/16/2016  
U:\Roadway\Pro\U-3440\_r-dj-ef1.dgn