

5/28/2016

-Y16-

-DR3-

-Y17-


Stantec
 Stantec Consulting Services Inc.
 801 Jones Franklin Road
 Suite 300
 Raleigh, NC 27606
 Tel. (919) 851-6866
 Fax. (919) 851-7024
 www.stantec.com
 License No. F-0672

PROJECT REFERENCE NO. U-3440	SHEET NO. 24
ROADWAY DESIGN ENGINEER Michael D. Lindgren 025513 10/11/2016	HYDRAULICS ENGINEER Steven M. Bondy 12786 10/11/2016

**DOCUMENT NOT CONSIDERED FINAL
UNLESS ALL SIGNATURES COMPLETED**




SEALED ONLY
FOR REVISION
-DR3- ADDED
TO PLANS

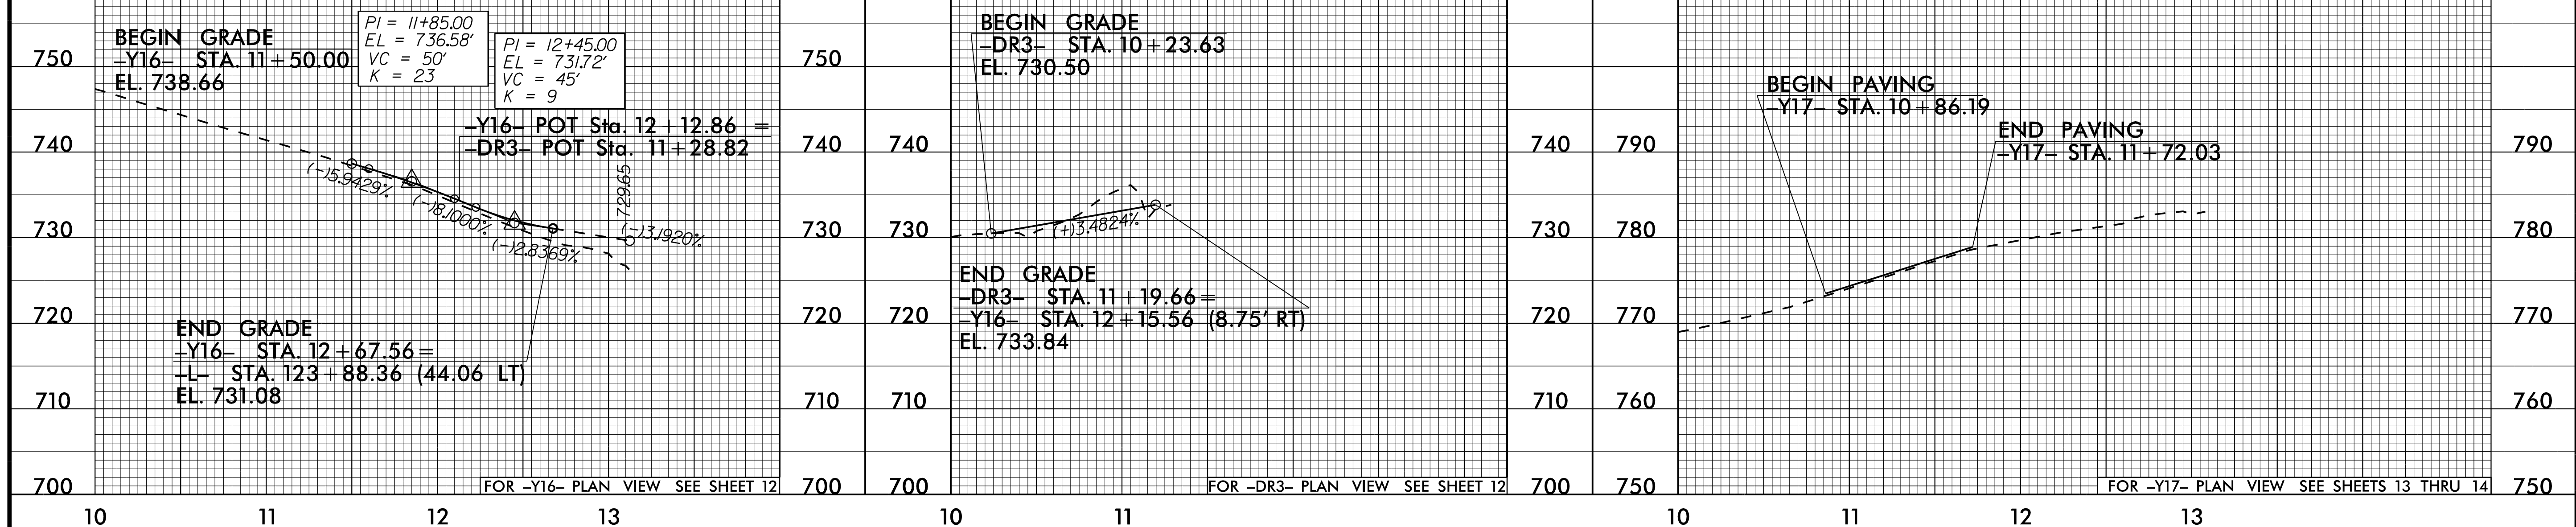

-Y18-

-Y19-

-Y8A-

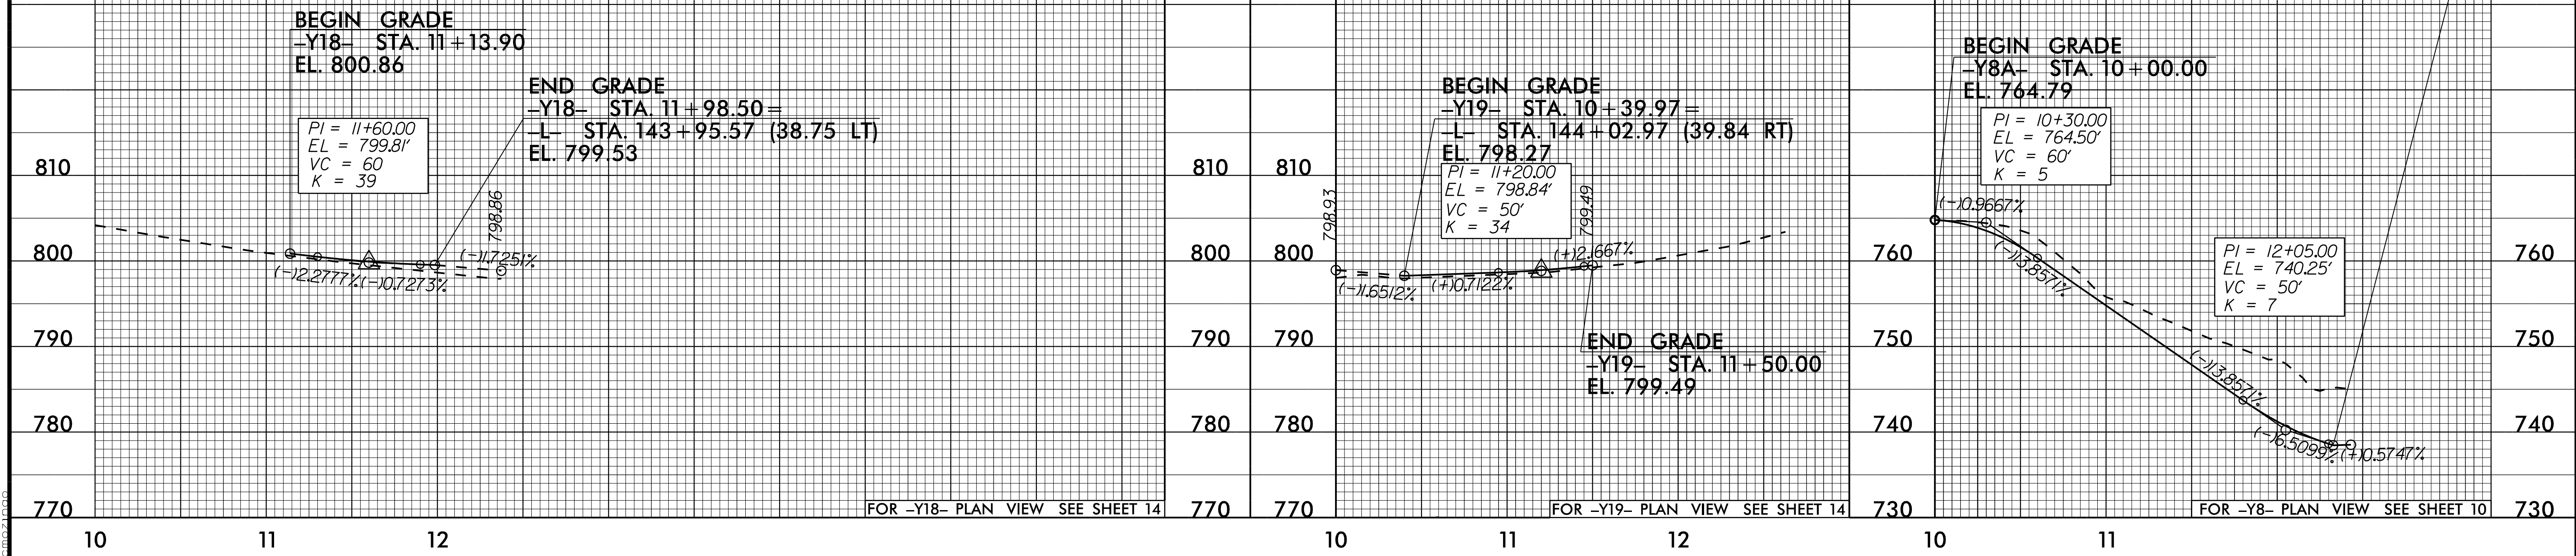

U:\1\2016\04\1\ProJ\U-3440_r.dwg:rf1.dgn