

SECTION B-B
STA. 26+00 -L-

SECTION C-C
STA. 35+00 -L-

SECTION A-A
STA. 24+00 -L-

NOTES

1. FROM STA. 10+10.11 -L- TO STA. 25+00 -L- MATCH EXISTING PAVEMENT MARKINGS GEOMETRY (PAINT AS SHOWN BELOW) AT WEDGING LIFTS AS DIRECTED BY THE ENGINEER. AFTER INSTALLATION OF THE FIRST LAYER OF SURFACE COURSE INSTALL TEMPORARY PAVEMENT MARKINGS (PAINT) AND TEMPORARY RAISED PAVEMENT MARKERS AS SHOWN ON SHEET TMP-16.

MATCHLINE -L- STA. 22+50 SEE SHEET TMP-4


MATCHLINE -L- STA. 36+00 SEE SHEET TMP-6

8/17/2016
P:\TIP\Projects-U\3440\Traffic\TrafficControl\TCP\tmp-5-phase1.dgn
User:rmgarratt

APPROVED: *Stew Kite*
E27CE30E10FC442

DATE: 8/19/2016

**DOCUMENT NOT CONSIDERED FINAL
UNLESS ALL SIGNATURES COMPLETED**

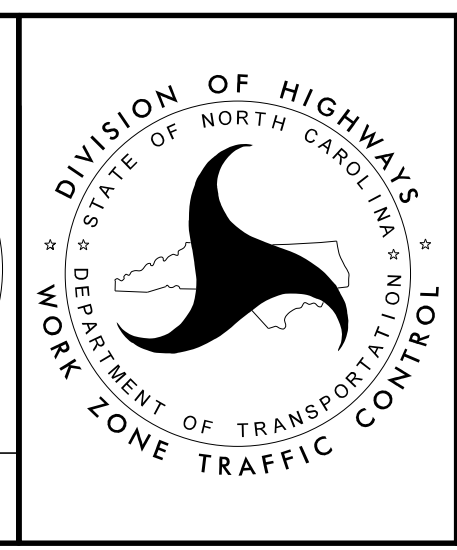

PHASE I DETAILS