


SECTION A-A

SECTION B-B  
STA. 47+00

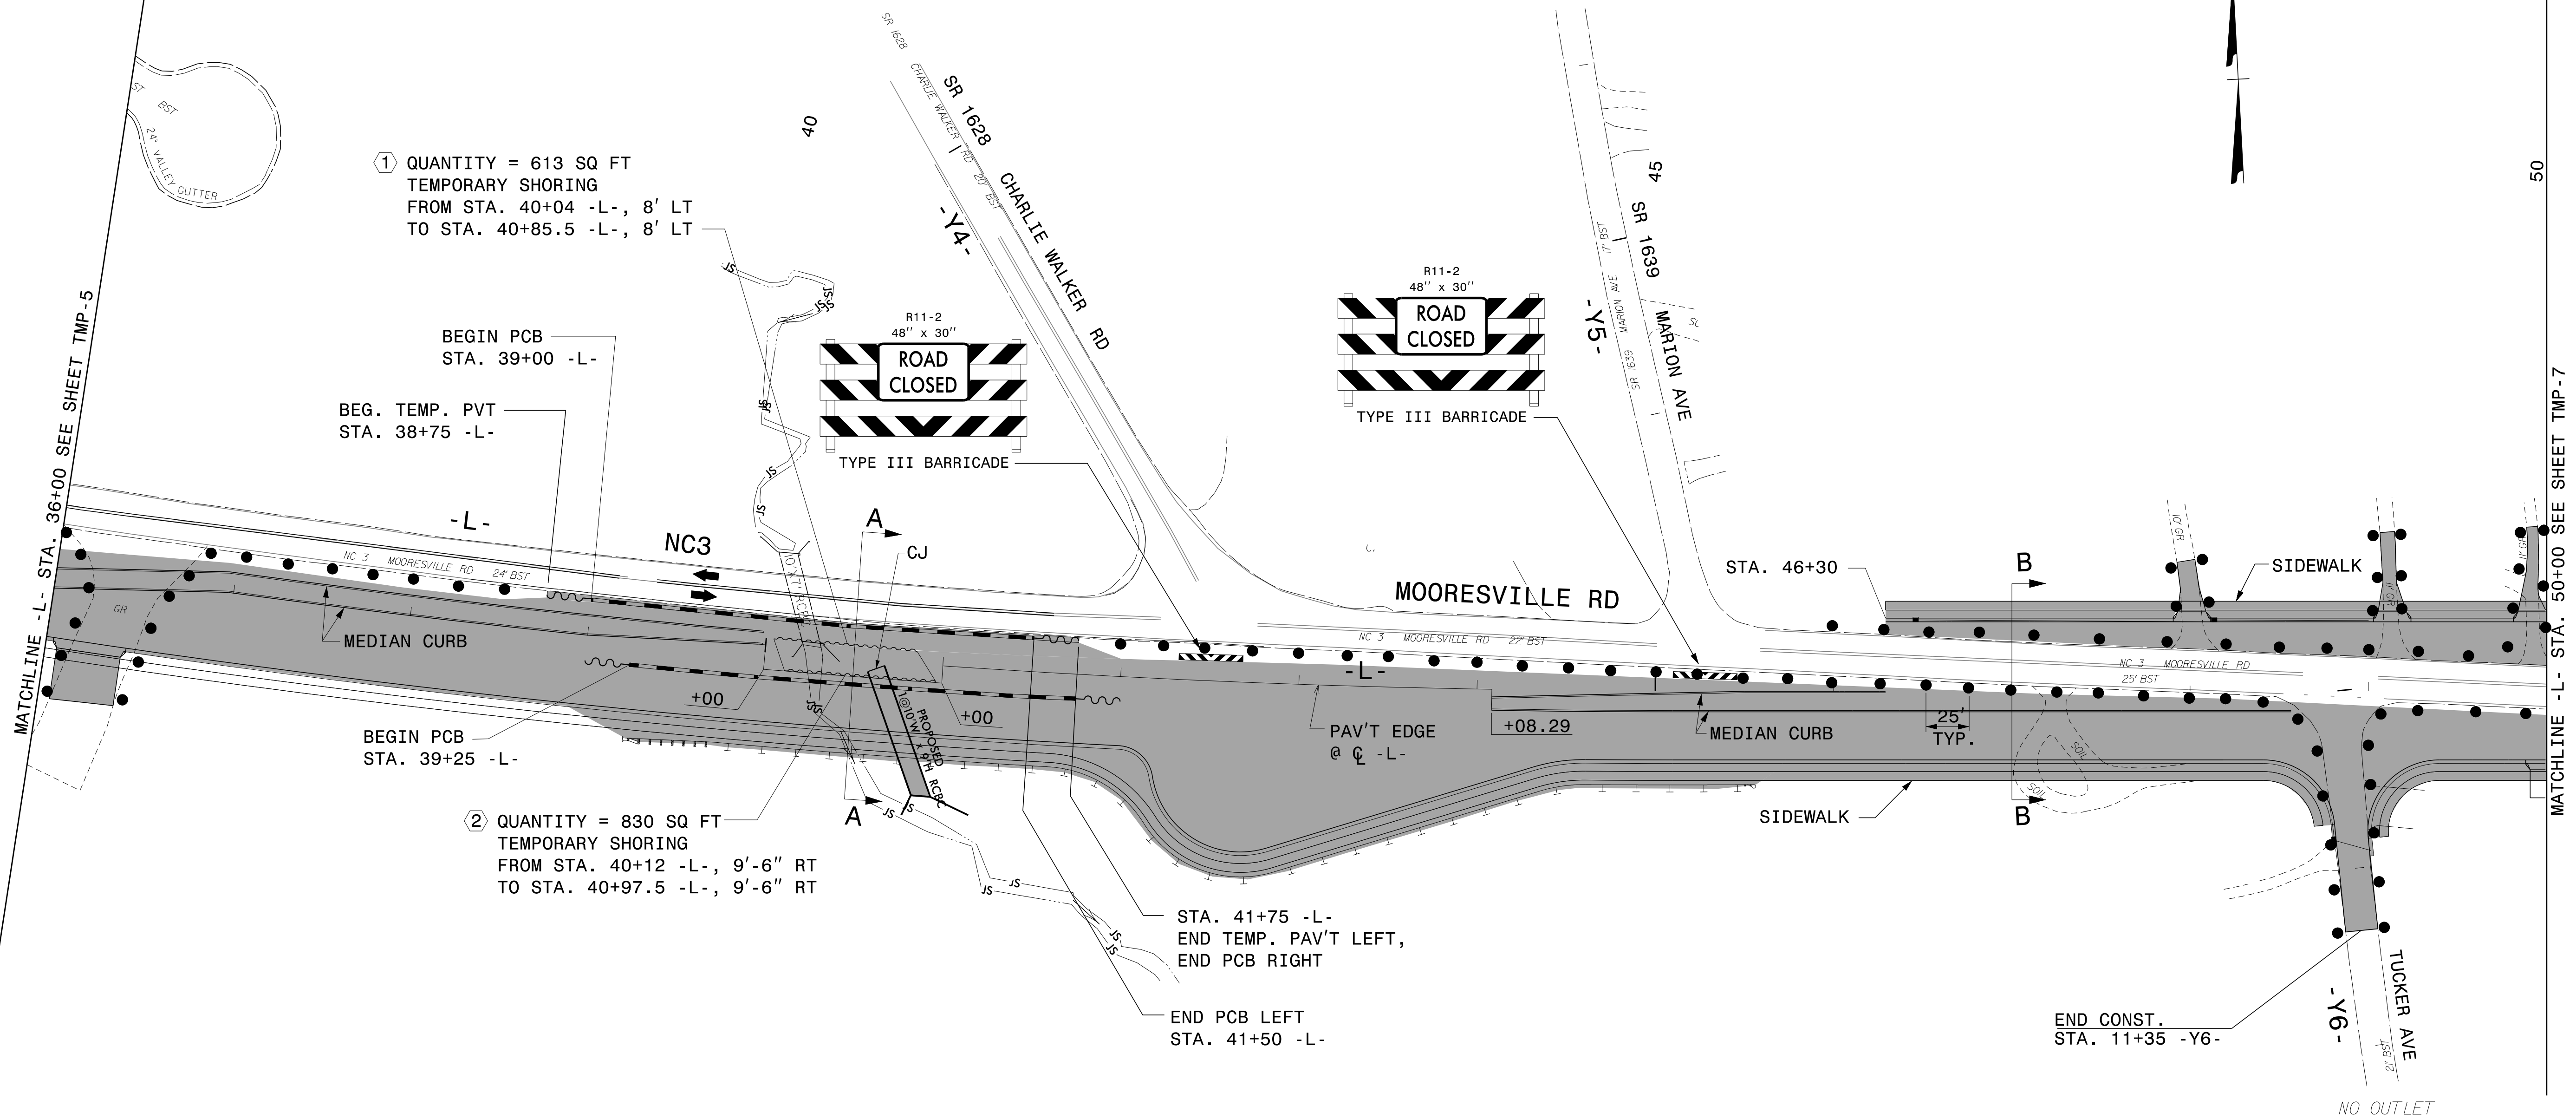

① QUANTITY = 613 SQ FT  
TEMPORARY SHORING  
FROM STA. 40+04 -L-, 8' LT  
TO STA. 40+85.5 -L-, 8' LT

BEGIN PCB  
STA. 39+00 -L-  
BEG. TEMP. PVT  
STA. 38+75 -L-

BEGIN PCB  
STA. 39+25 -L-

② QUANTITY = 830 SQ FT  
TEMPORARY SHORING  
FROM STA. 40+12 -L-, 9'-6" RT  
TO STA. 40+97.5 -L-, 9'-6" RT


STA. 41+75 -L-  
END TEMP. PAV'T LEFT,  
END PCB RIGHT  
END PCB LEFT  
STA. 41+50 -L-

END CONST.  
STA. 41+35 -Y6-

8/17/2016 P:\TIP\Projects-U\3440\TrafficControl\TCP\tmp-6-phase1.dgn User:rmgarratt

APPROVED: *Stew Kite*  
DATE: 8/19/2016

**DOCUMENT NOT CONSIDERED FINAL  
UNLESS ALL SIGNATURES COMPLETED**

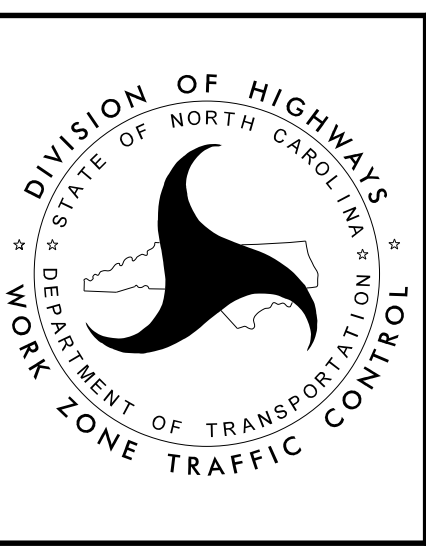

PHASE I DETAILS