
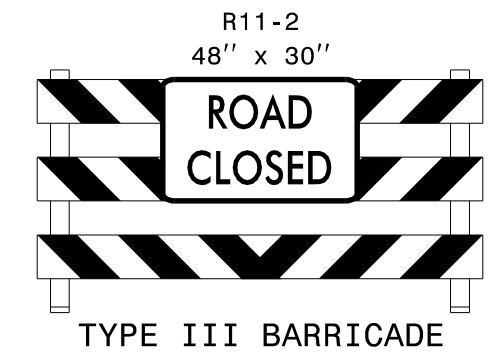


NOTE:
66" PIPE CONST.
TO BE COMPLETED
IN PHASE I

MAINTAIN LOCAL TRAFFIC
DURING CONSTRUCTION
USING INCIDENTAL STONE


BEG. CONST.
STA. 10+00 -Y8A-

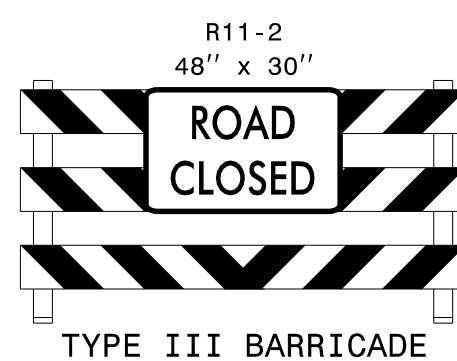

APPROVED: *Stew Kite*
DATE: 8/19/2016

PROFESSIONAL SEAL
022104
ENGINEER
JOHN S. KITE, INC.

**DOCUMENT NOT CONSIDERED FINAL
UNLESS ALL SIGNATURES COMPLETED**

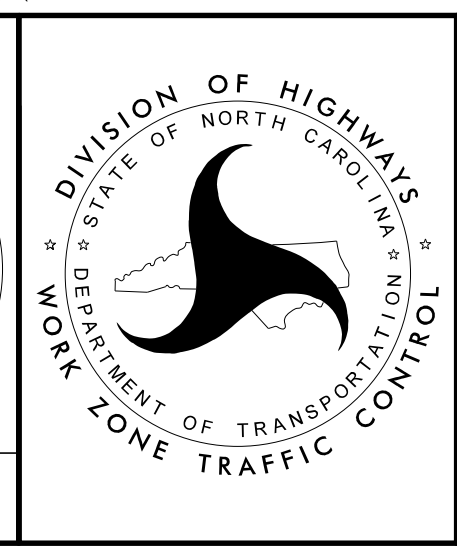

PHASE I DETAILS

8/17/2016
P:\TIP\Projects-U\3440\TrafficControl\TCP\tmp-10-phase1.dgn
User:rmgarratt