


MATCHLINE -L- STA 100+00 SEE SHEET 10

MATCHLINE -L- STA 113+25 SEE SHEET 12

END CONST.  
STA. 11+80 -Y20-

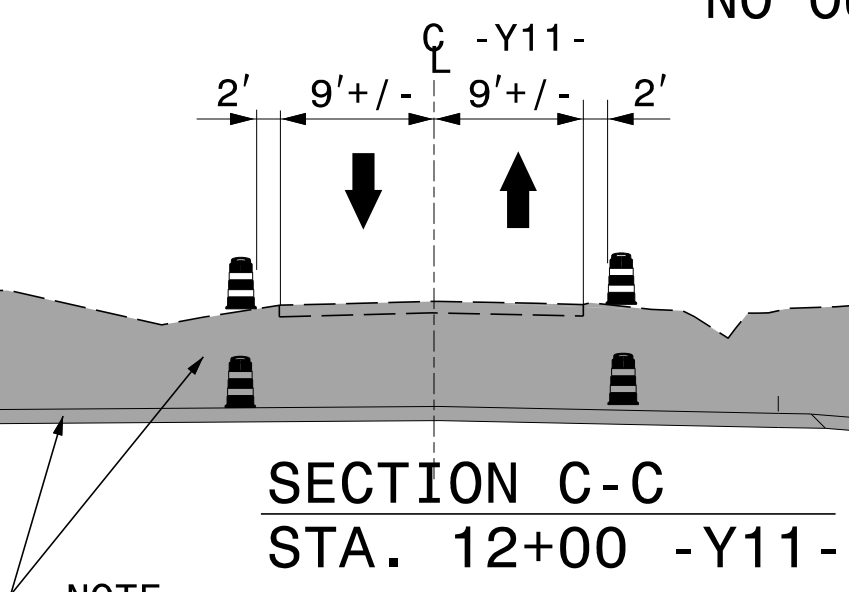


NOTE  
USE INCIDENTAL STONE AS DIRECTED BY THE ENGINEER TO MAINTAIN TRAFFIC DURING EXCAVATION. AFTER INSTALLATION OF THE FIRST LAYER OF SURFACE COURSE INSTALL TEMPORARY PAVEMENT MARKINGS (PAINT) AND TEMPORARY RAISED PAVEMENT MARKERS AS SHOWN ON SHEET TMP-22.

SEE SHEET TMP-37 FOR -Y11- DETOUR ROUTE

APPROVED: *Steve Kite*  
DATE: 8/19/2016

PROFESSIONAL SEAL  
022104  
ENGINEER  
JOHN S. KITE, INC.

**DOCUMENT NOT CONSIDERED FINAL  
UNLESS ALL SIGNATURES COMPLETED**

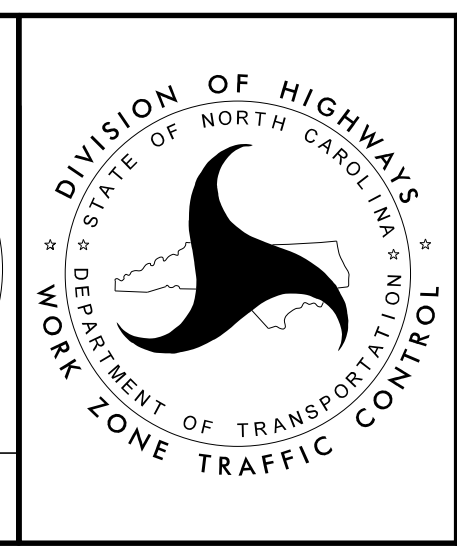

PHASE I DETAILS

8/17/2016 P:\TipProjects-U3440-TrafficControl\TCP\tmp-11-phase1.dgn User:mgarratt