

MATCHLINE -L- STA. 22+50 SEE SHEET TMP-15

MATCHLINE -L- STA. 36+00 SEE SHEET TMP-17


SEE SHEET TMP-38 FOR -Y3- DETOUR ROUTE.

APPROVED: *Stew Kite*
E27CE30E10FC442

DATE: 8/19/2016

PROFESSIONAL SEAL
022104
ENGINEER
JOHN S. KITE, INC.

DOCUMENT NOT CONSIDERED FINAL
UNLESS ALL SIGNATURES COMPLETED

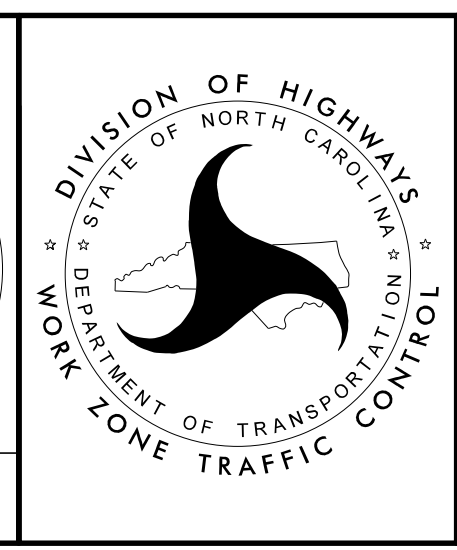

PHASE II DETAILS

8/17/2016
P:\TIP\Projects-U\3440\TrafficControl\TCP\tmp-5-phase2.dgn
User:rmgarratt