

MATCHLINE - L - STA. 36+00 SEE SHEET TMP-16

MATCHLINE - L - STA. 50+00 SEE SHEET TMP-18

**SECTION B-B
STA. 40+50**

**SECTION A-A
STA. 39+00**


**SECTION C-C
STA. 47+00**

NOTE:
STATIONING AND OFFSET DISTANCES ARE APPROXIMATE AND MAY BE ADJUSTED AS APPROPRIATE BY THE ENGINEER.

SEE SHEET TMP-38 FOR -Y4- DETOUR ROUTE.

APPROVED: *Steve Kite*
DATE: 8/19/2016

**DOCUMENT NOT CONSIDERED FINAL
UNLESS ALL SIGNATURES COMPLETED**

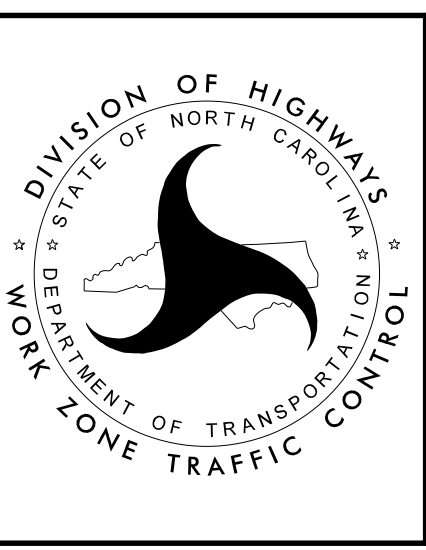

PHASE II DETAILS

8/17/2016
P:\TIP\Projects-U\3440\TrafficControl\TCP\tmp-6-phase2.dgn
User:rmgarratt