


NOTES:

- SEE SHEET TMP-38 FOR DETOUR SIGN LOCATIONS.
- SEE SHEET TMP-2B FOR DETOUR SIGN DESIGNS (SPECIAL SIGN "SP").

APPROVED: *Steve Kite*
DATE: 8/19/2016

Professional Seal: JOHN S. KITE, ENGINEER, No. 022104

DOCUMENT NOT CONSIDERED FINAL UNLESS ALL SIGNATURES COMPLETED

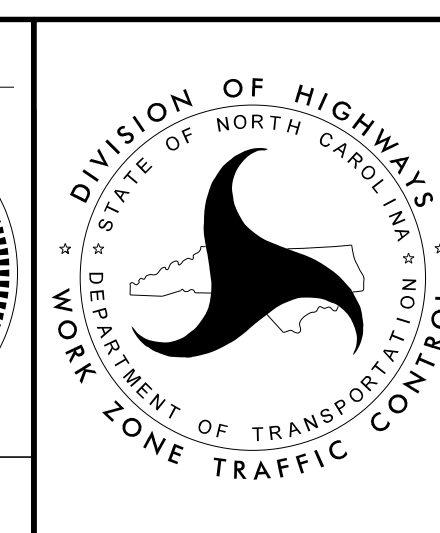

PHASE II DETOUR SIGNAGE