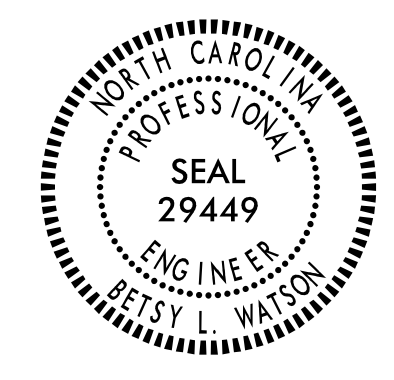

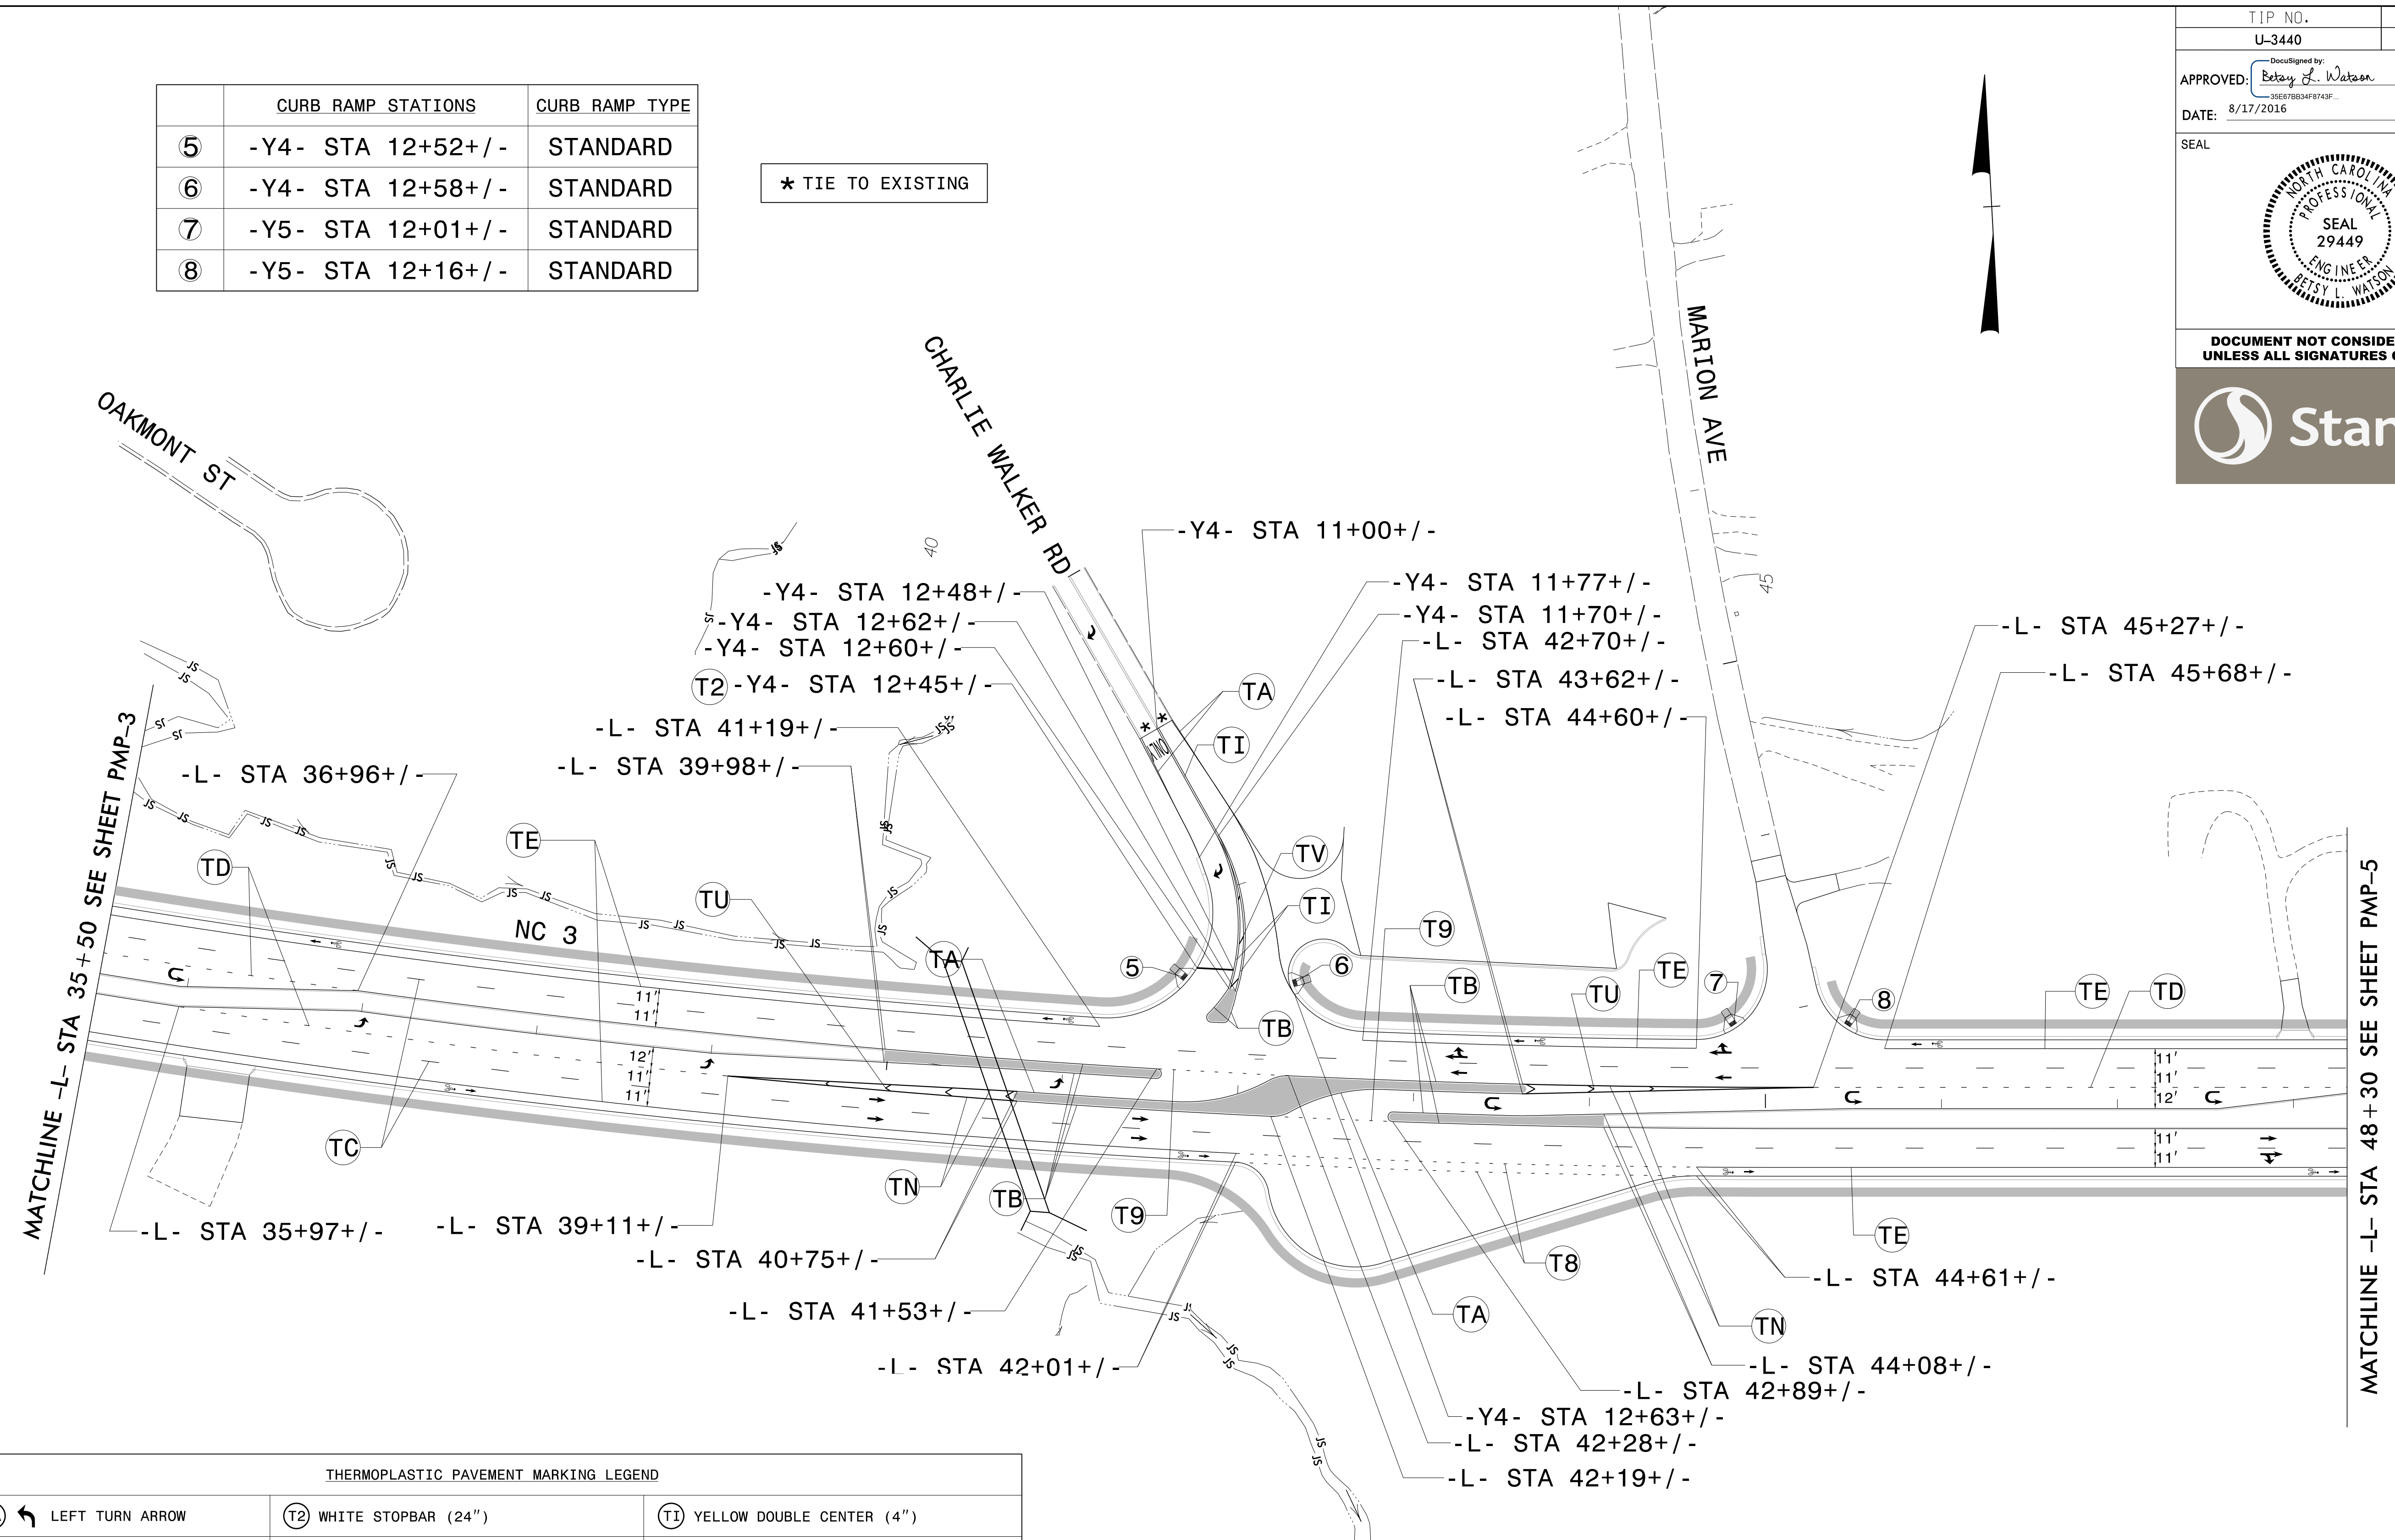


TIP NO. U-3440	SHEET NO. PMP-4
APPROVED: <i>Betsy L. Watson</i> DocuSigned by: Betsy L. Watson 35E978B34F8743F...	
DATE: 8/17/2016	
SEAL 	
DOCUMENT NOT CONSIDERED FINAL UNLESS ALL SIGNATURES COMPLETED	
	

	CURB RAMP STATIONS	CURB RAMP TYPE
5	-Y4- STA 12+52+/-	STANDARD
6	-Y4- STA 12+58+/-	STANDARD
7	-Y5- STA 12+01+/-	STANDARD
8	-Y5- STA 12+16+/-	STANDARD

\* TIE TO EXISTING



THERMOPLASTIC PAVEMENT MARKING LEGEND		
(UA) LEFT TURN ARROW	(T2) WHITE STOPBAR (24")	(TI) YELLOW DOUBLE CENTER (4")
(UB) RIGHT TURN ARROW	(T8) 2 FT - 6 FT/SP WHITE MINISKIP (4")	(TN) WHITE GORELINE (8")
(UC) STRAIGHT ARROW	(T9) 2 FT - 6 FT/SP YELLOW MINISKIP (4")	(TU) WHITE DIAGONAL (12")
(UE) RIGHT/STRAIGHT ARROW	(TA) WHITE EDGELINE (4")	(TV) YELLOW DIAGONAL (12")
(UI) ONLY ALPHANUMERIC CHARACTERS	(TB) YELLOW EDGELINE (4")	
(UJ) BICYCLE SYMBOL	(TC) 10 FT WHITE SKIP (4")	
(UK) BICYCLE STRAIGHT ARROW	(TD) 3 FT - 9 FT/SP WHITE MINISKIP (4")	
(UT) U-TURN ARROW	(TE) WHITE SOLID LANE LINE (4")	

\$\$\$\$\$SYTIME\$\$\$\$\$  
\$\$\$\$\$DDGN\$\$\$\$\$  
\$\$\$\$\$USERNAME\$\$\$\$\$

PAVEMENT MARKING DETAIL