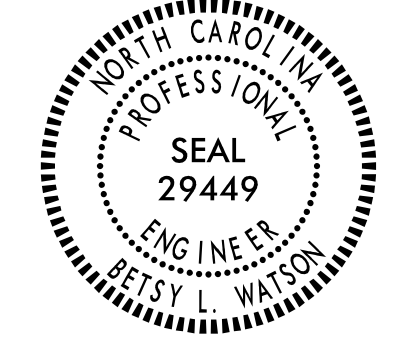

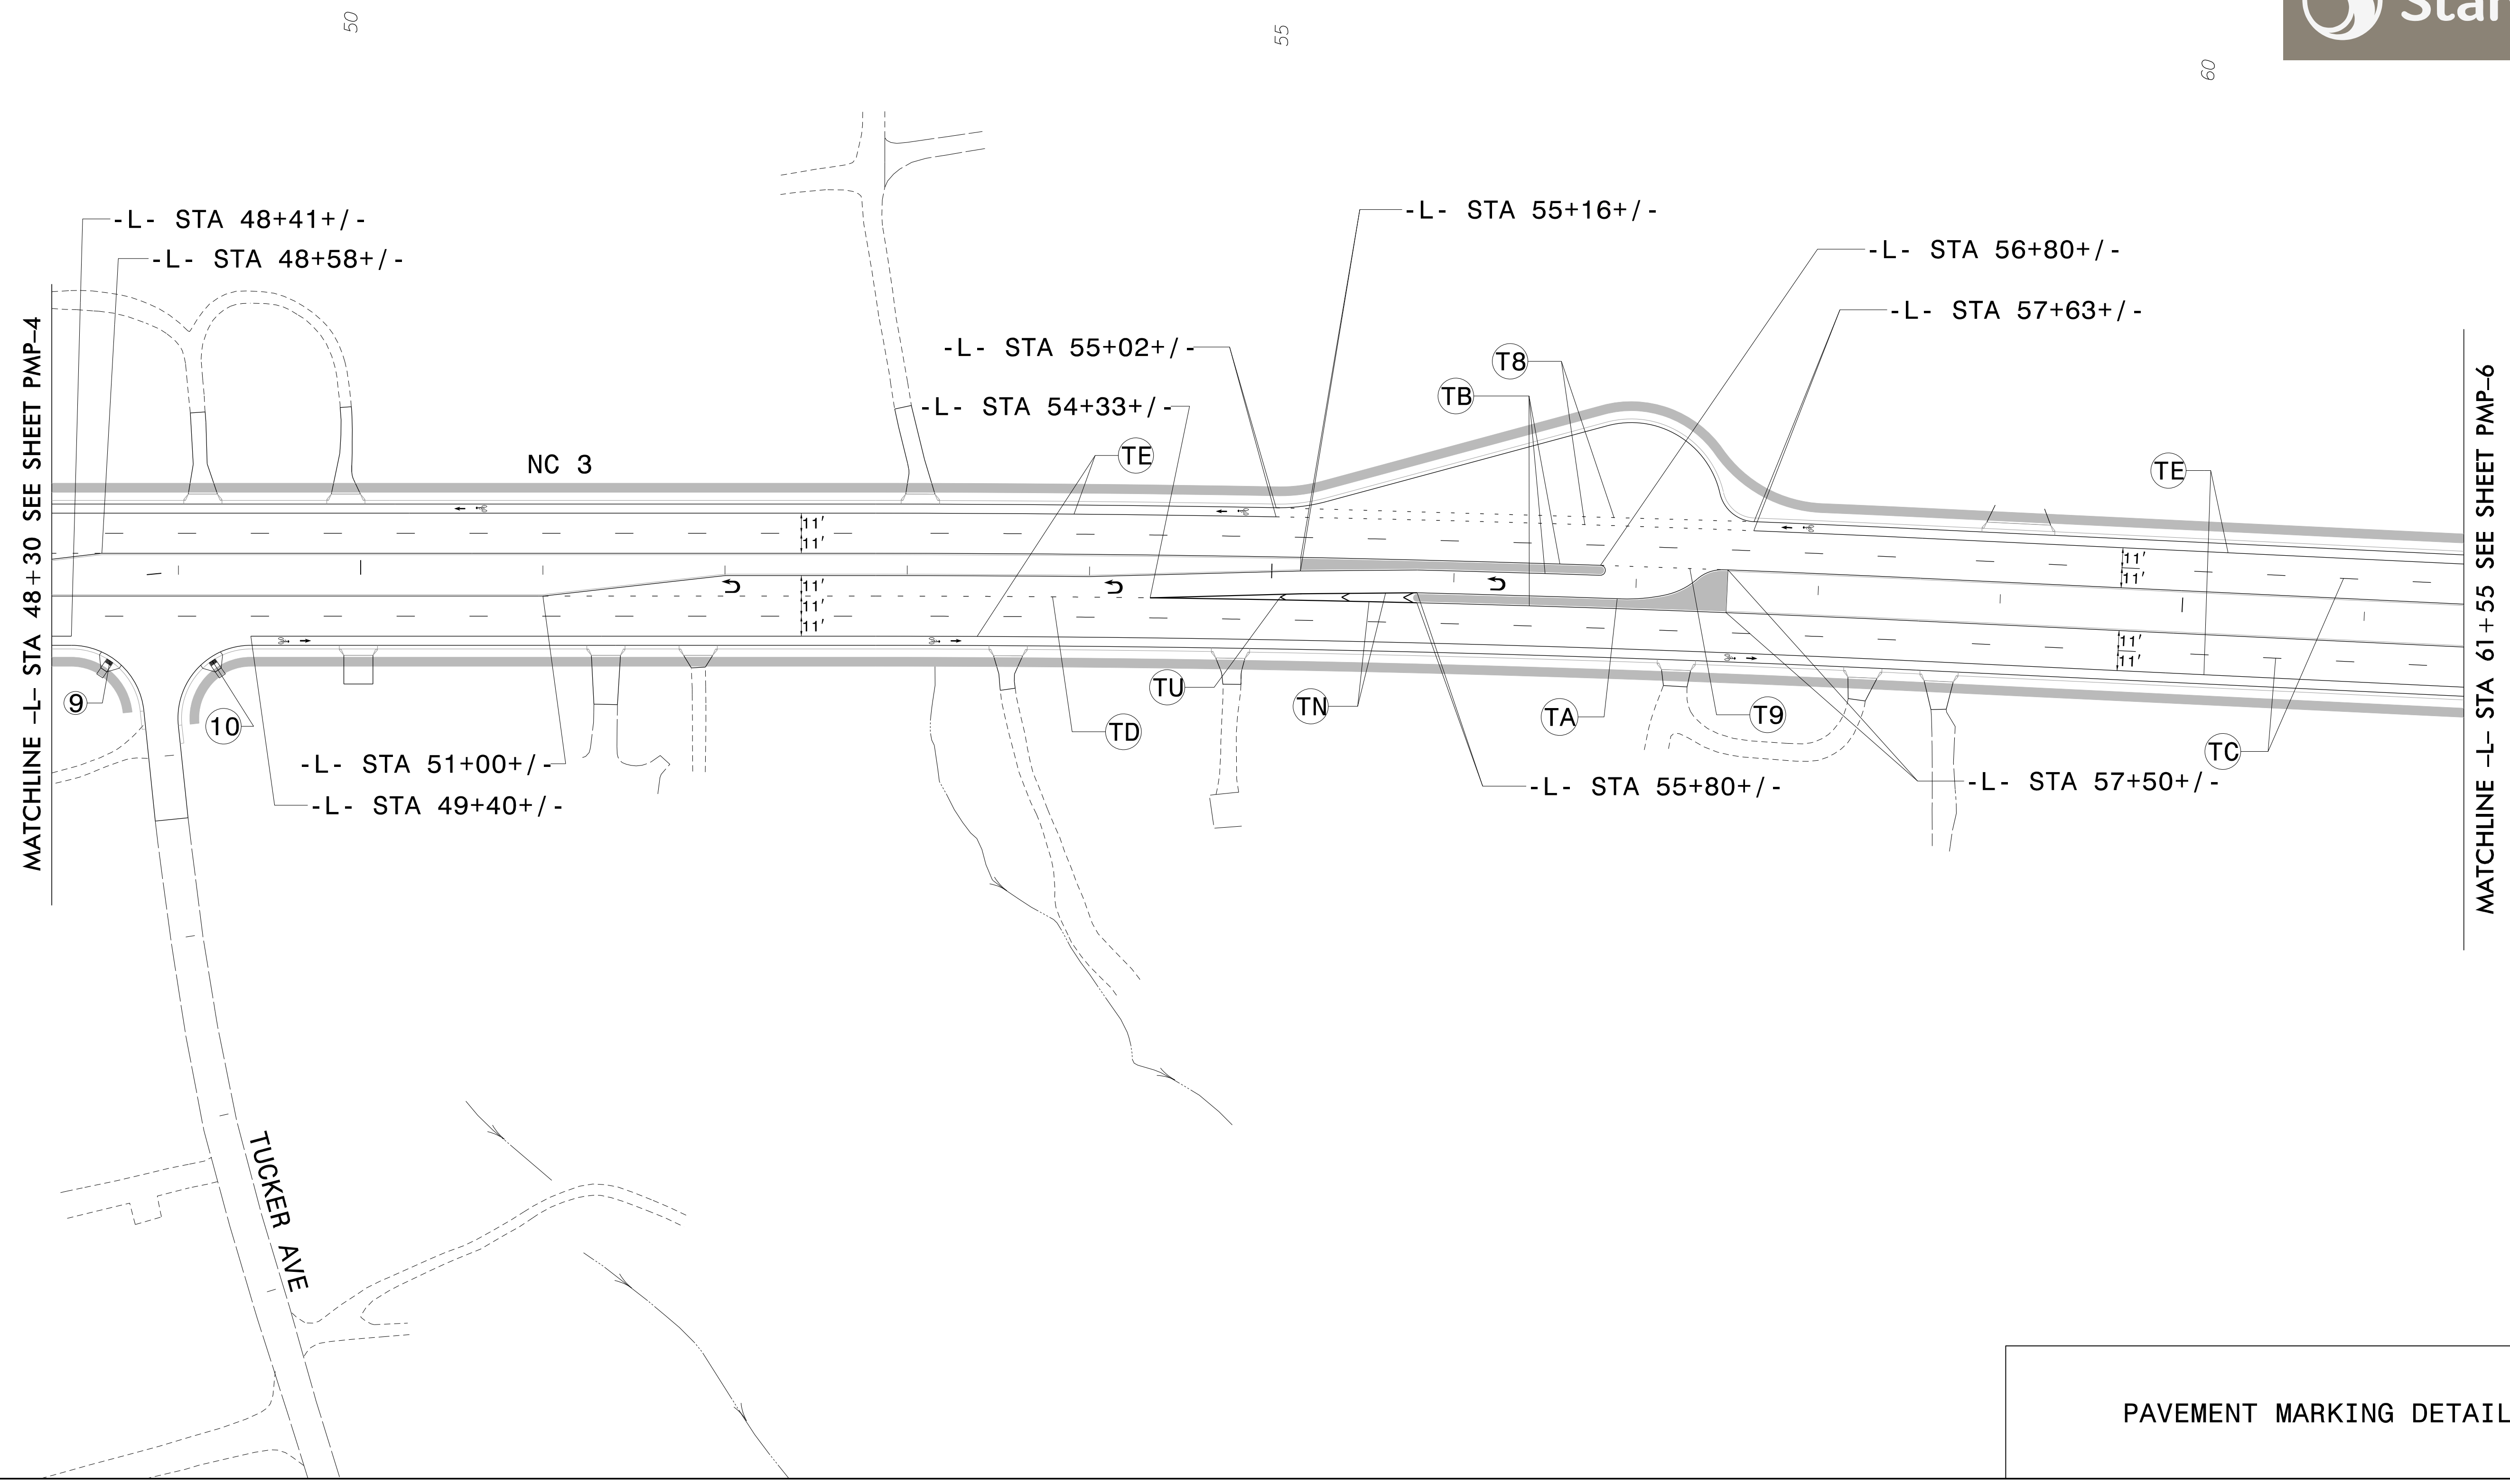
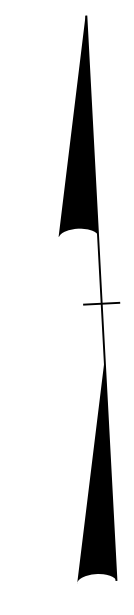


TIP NO. U-3440	SHEET NO. PMP-5
APPROVED: <i>Betsy L. Watson</i> <small>DocuSigned by: Betsy L. Watson 35E978B34F8743F</small>	
DATE: 8/17/2016	
SEAL	
	
DOCUMENT NOT CONSIDERED FINAL UNLESS ALL SIGNATURES COMPLETED	
	

THERMOPLASTIC PAVEMENT MARKING LEGEND		
(UK) ↑ BICYCLE STRAIGHT ARROW	(TB) 2 FT - 6 FT/SP WHITE MINISKIP (4")	(TD) 3 FT - 9 FT/SP WHITE MINISKIP (4")
(UJ) ↻ BICYCLE SYMBOL	(T9) 2 FT - 6 FT/SP YELLOW MINISKIP (4")	(TE) WHITE SOLID LANE LINE (4")
(UK) ↑ BICYCLE STRAIGHT ARROW	(TA) WHITE EDGELINE (4")	(TN) WHITE GORELINE (8")
	(TB) YELLOW EDGELINE (4")	(TU) WHITE DIAGONAL (12")
	(TC) 10 FT WHITE SKIP (4")	

	CURB RAMP STATIONS	CURB RAMP TYPE
(9)	-Y6- STA 10+45+/-	STANDARD
(10)	-Y6- STA 10+51+/-	STANDARD



\$\$\$\$\$SYTIME\$\$\$\$\$
 \$\$\$\$\$\$DDGN\$\$\$\$\$
 \$\$\$\$\$\$USERNAME\$\$\$\$\$

PAVEMENT MARKING DETAIL