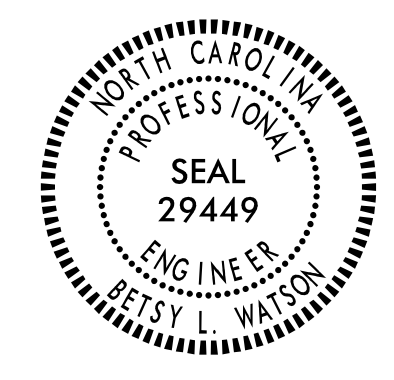

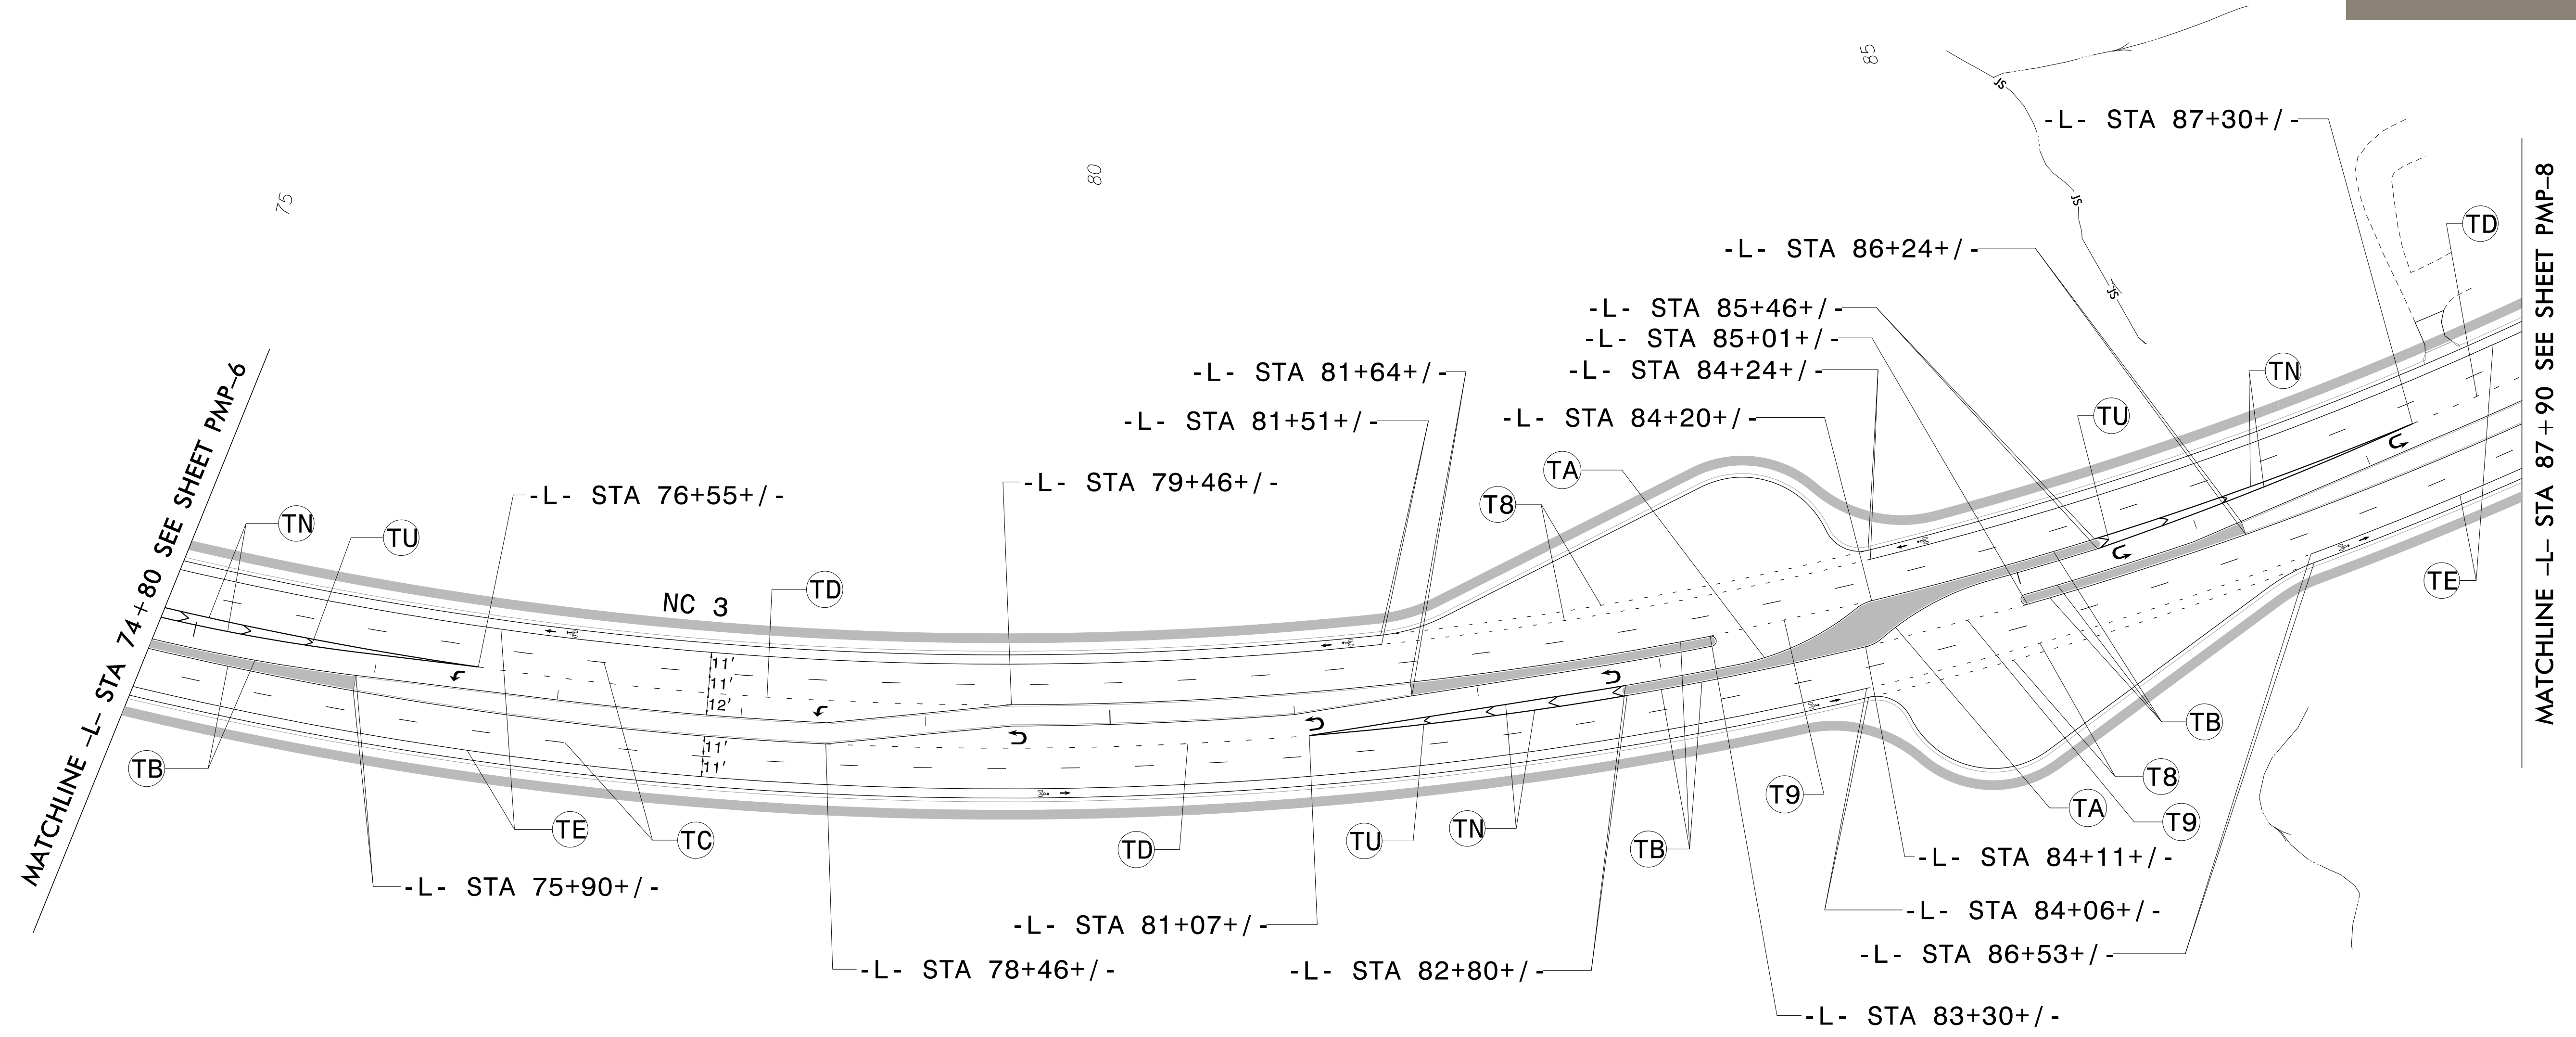
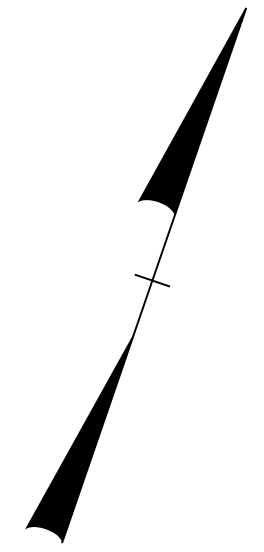


TIP NO. U-3440	SHEET NO. PMP-7
APPROVED: <i>Betsy L. Watson</i> 356788348743F	
DATE: 8/17/2016	
SEAL	
	
DOCUMENT NOT CONSIDERED FINAL UNLESS ALL SIGNATURES COMPLETED	
	

THERMOPLASTIC PAVEMENT MARKING LEGEND		
(UA) LEFT TURN ARROW	(T8) 2 FT - 6 FT/SP WHITE MINISKIP (4")	(TD) 3 FT - 9 FT/SP WHITE MINISKIP (4")
(UK) BICYCLE STRAIGHT ARROW	(T9) 2 FT - 6 FT/SP YELLOW MINISKIP (4")	(TE) WHITE SOLID LANE LINE (4")
(UL) BICYCLE SYMBOL	(TA) WHITE EDGELINE (4")	(TN) WHITE GORELINE (8")
(UK) BICYCLE STRAIGHT ARROW	(TB) YELLOW EDGELINE (4")	(TU) WHITE DIAGONAL (12")
	(TC) 10 FT WHITE SKIP (4")	



\$\$\$\$\$SYTIME\$\$\$\$\$
 \$\$\$\$DDGN\$\$\$\$\$
 \$\$\$\$.USERNAME\$\$\$\$\$

PAVEMENT MARKING DETAIL