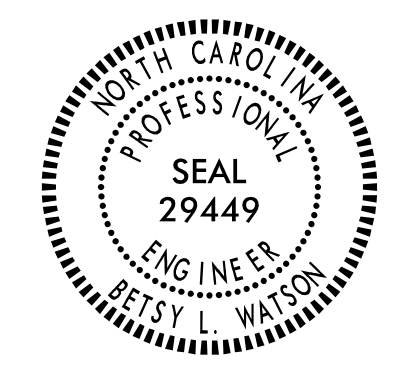

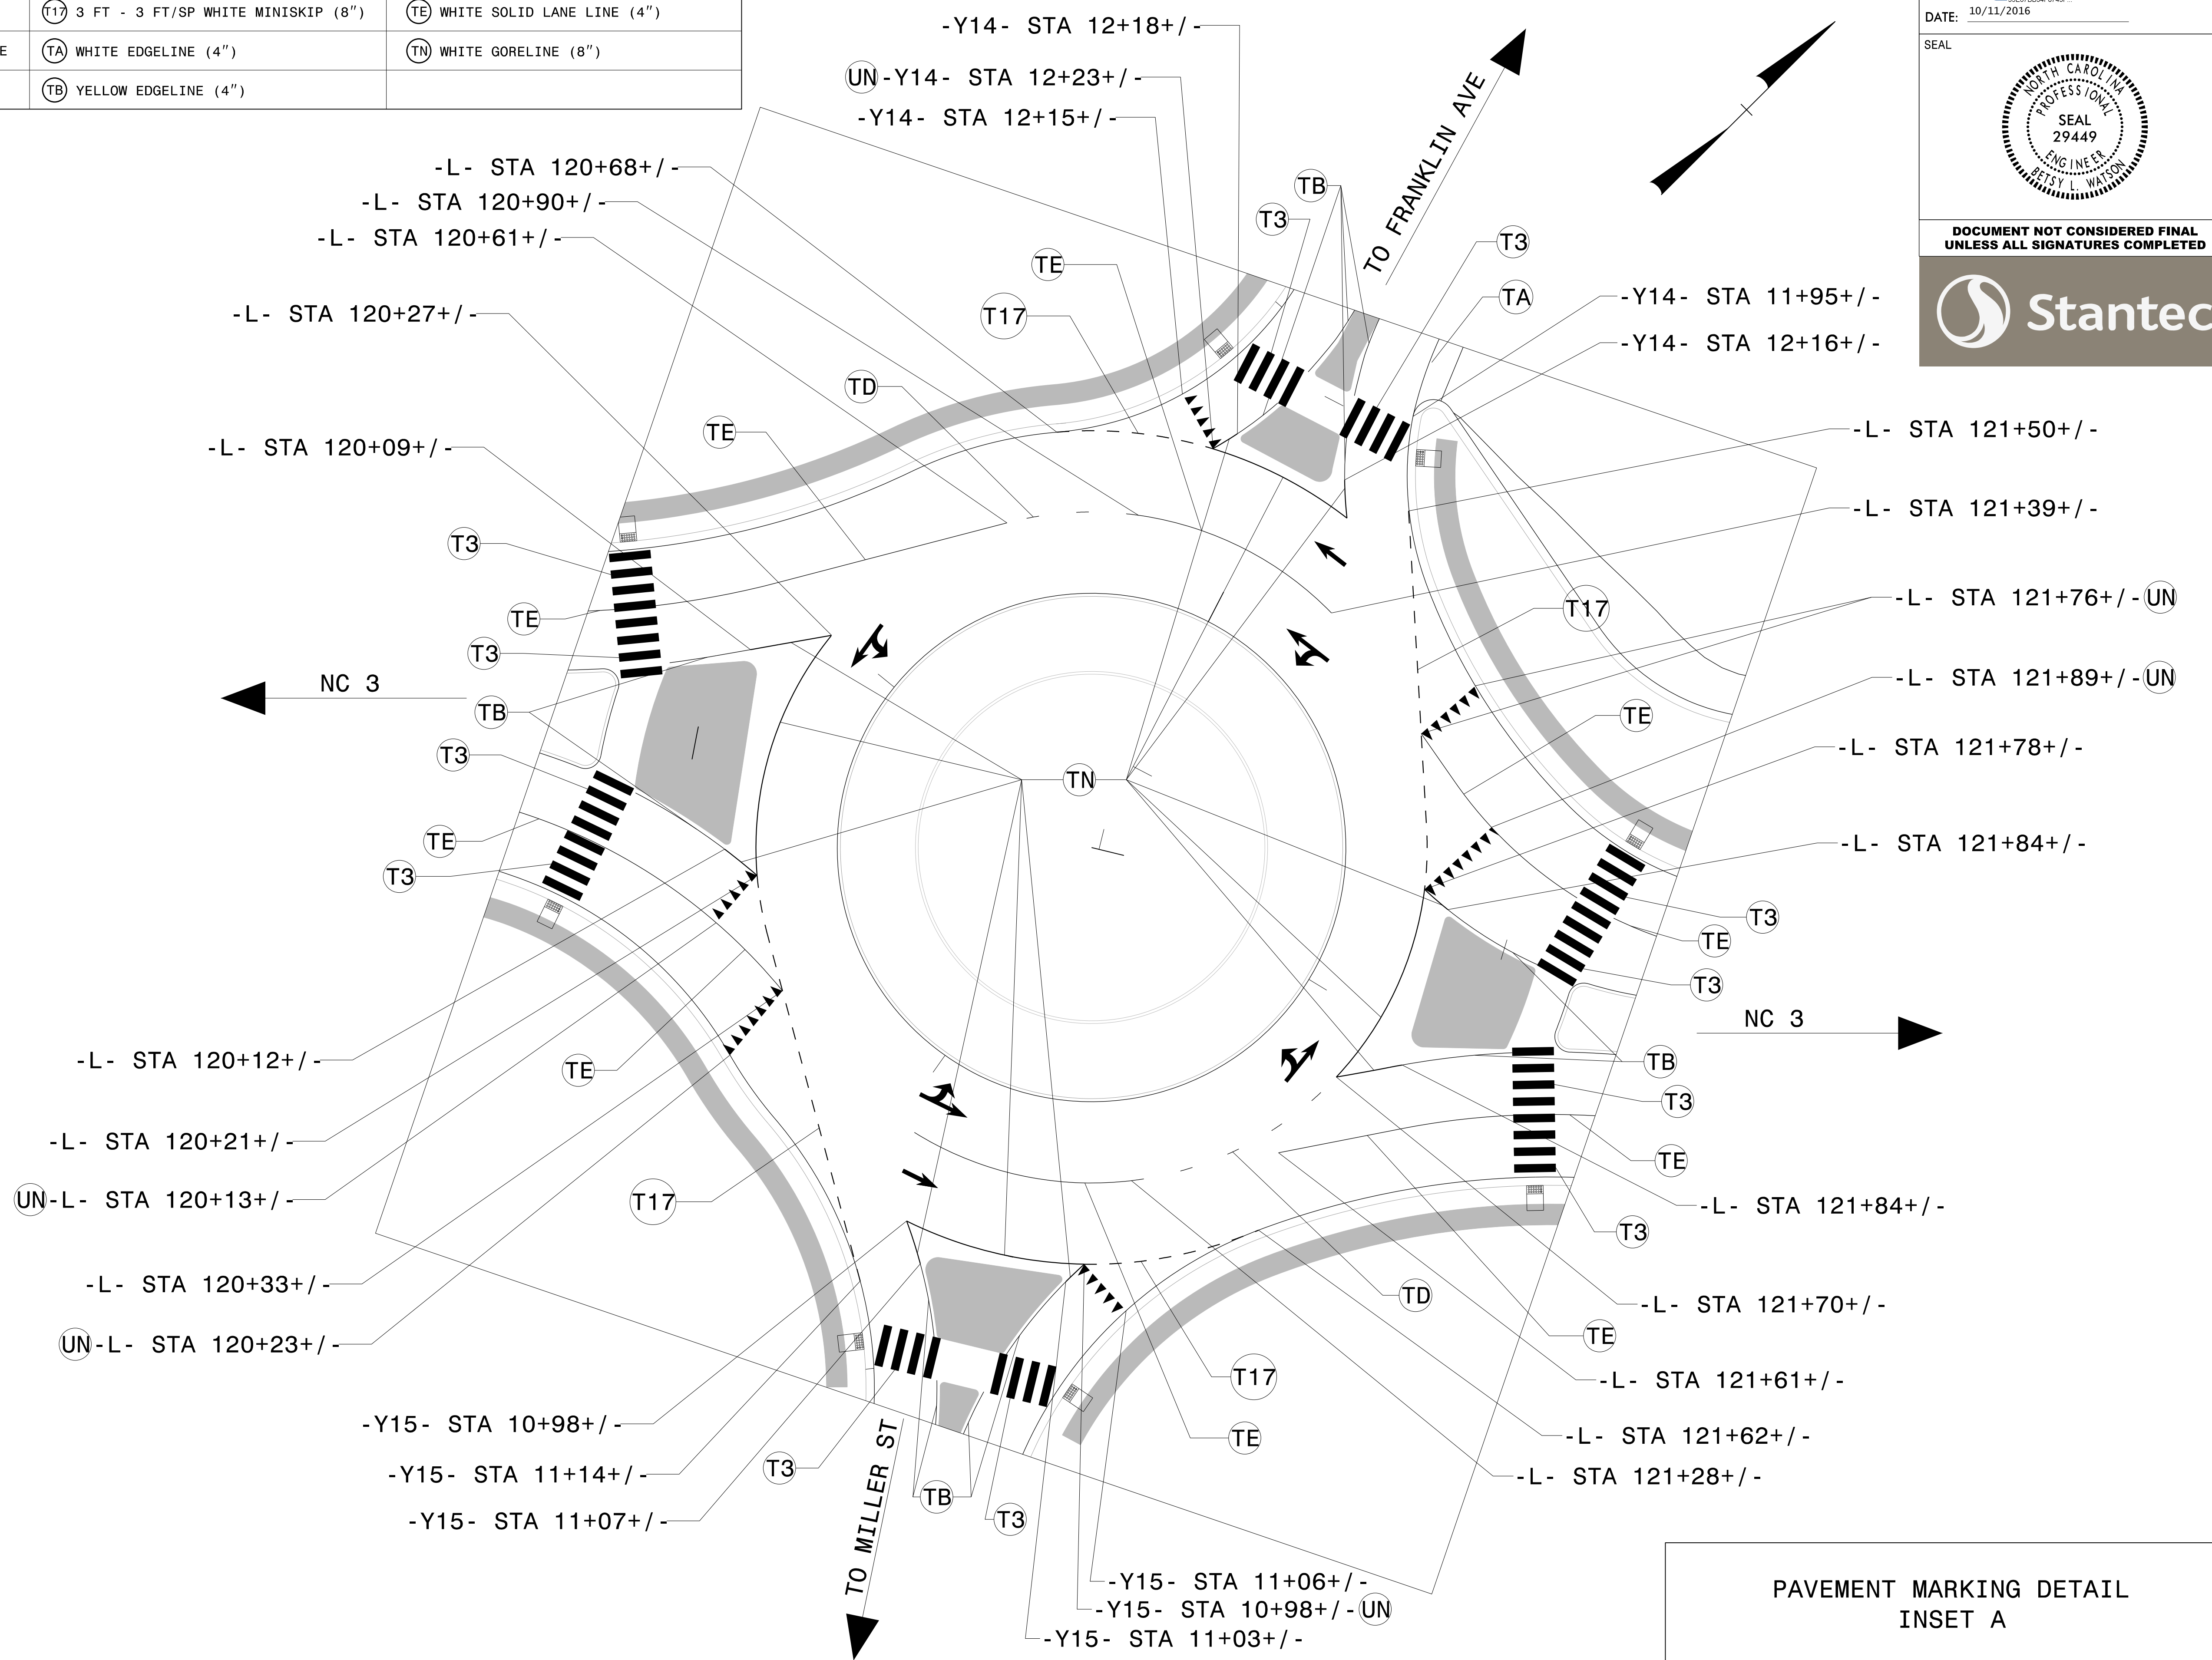


THERMOPLASTIC PAVEMENT MARKING LEGEND

(UC) ↑ STRAIGHT ARROW	(T3) WHITE CROSSWALK LINE (24")	(TD) 3 FT - 9 FT/SP WHITE MINISKIP (4")
(UD) ↶ LEFT/STRAIGHT ARROW	(T17) 3 FT - 3 FT/SP WHITE MINISKIP (8")	(TE) WHITE SOLID LANE LINE (4")
(UN) ▼▼ 24" YIELD LINE TRIANGLE	(TA) WHITE EDGELINE (4")	(TN) WHITE GORELINE (8")
	(TB) YELLOW EDGELINE (4")	

TIP NO. U-3440	SHEET NO. PMP-14
APPROVED: <i>Betsy L. Watson</i> 3560788348743F	
DATE: 10/11/2016	
SEAL 	
DOCUMENT NOT CONSIDERED FINAL UNLESS ALL SIGNATURES COMPLETED	
	



\$\$\$\$\$SYTIME\$\$\$\$\$
 \$\$\$\$\$\$DGN\$\$\$\$\$
 \$\$\$\$\$\$USERNAME\$\$\$\$\$

PAVEMENT MARKING DETAIL
INSET A