


Stantec
 Stantec Consulting
 801 Jones Franklin Road
 Suite 300
 Raleigh, NC 27606
 Tel. (919) 851-6866
 Fax. (919) 851-7024
 www.stantec.com
 License No. F-0672

CLEAN WATER DIVERSION

--- CWD --- CWD --- CWD --- CWD
 (Not to Scale)

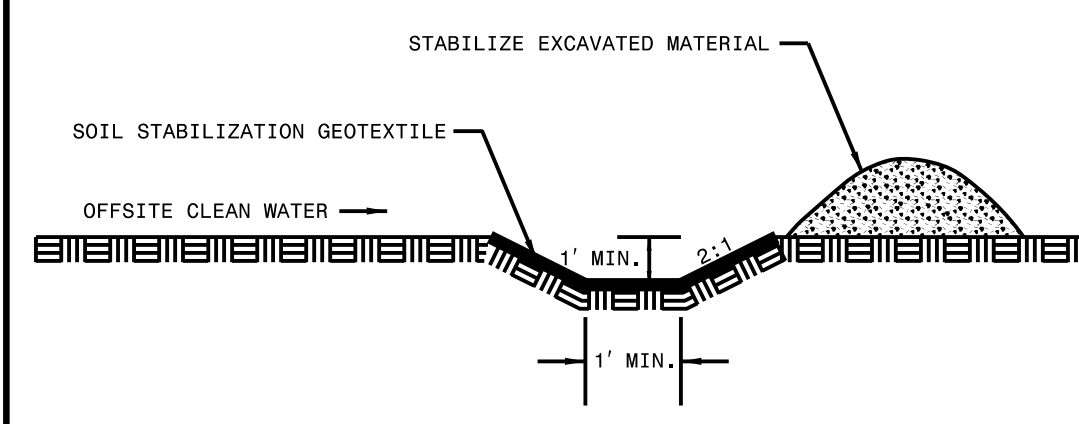

-L-
 PI Sta 133+14.77
 $\Delta = 3^{\circ}55'58.4" (LT)$
 $D = 0^{\circ}21'29.2"$
 $L = 1,098.27'$
 $T = 549.35'$
 $R = 16,000.00'$
 $e = NC (0.2)$

NAD 83/NSRS 2007


Place Matting for Erosion Control on Slope as Work Allows.
 -L- Sta. 126+25 to Sta. 129+00

90 x 15 x 3
 1.5 inch Skimmer
 with 1.0 inch
 Orifice Diameter
 15 ft. weir
 ID 13.1

30 x 15 x 3
 1.5 inch Skimmer
 with 0.5 inch
 Orifice Diameter
 4 ft. weir
 ID 13.2

Place Matting for Erosion Control on Slope as Work Allows.
 -L- Sta. 134+25 to Sta. 137+00

-Y17- PC Sta. 11+72.03=
 -L- Sta. 139+61.38 (80.60' LT)
 -Y17- POT Sta. 10+00.00
BEGIN CONSTRUCTION
 -Y17- STA. 10+86.19

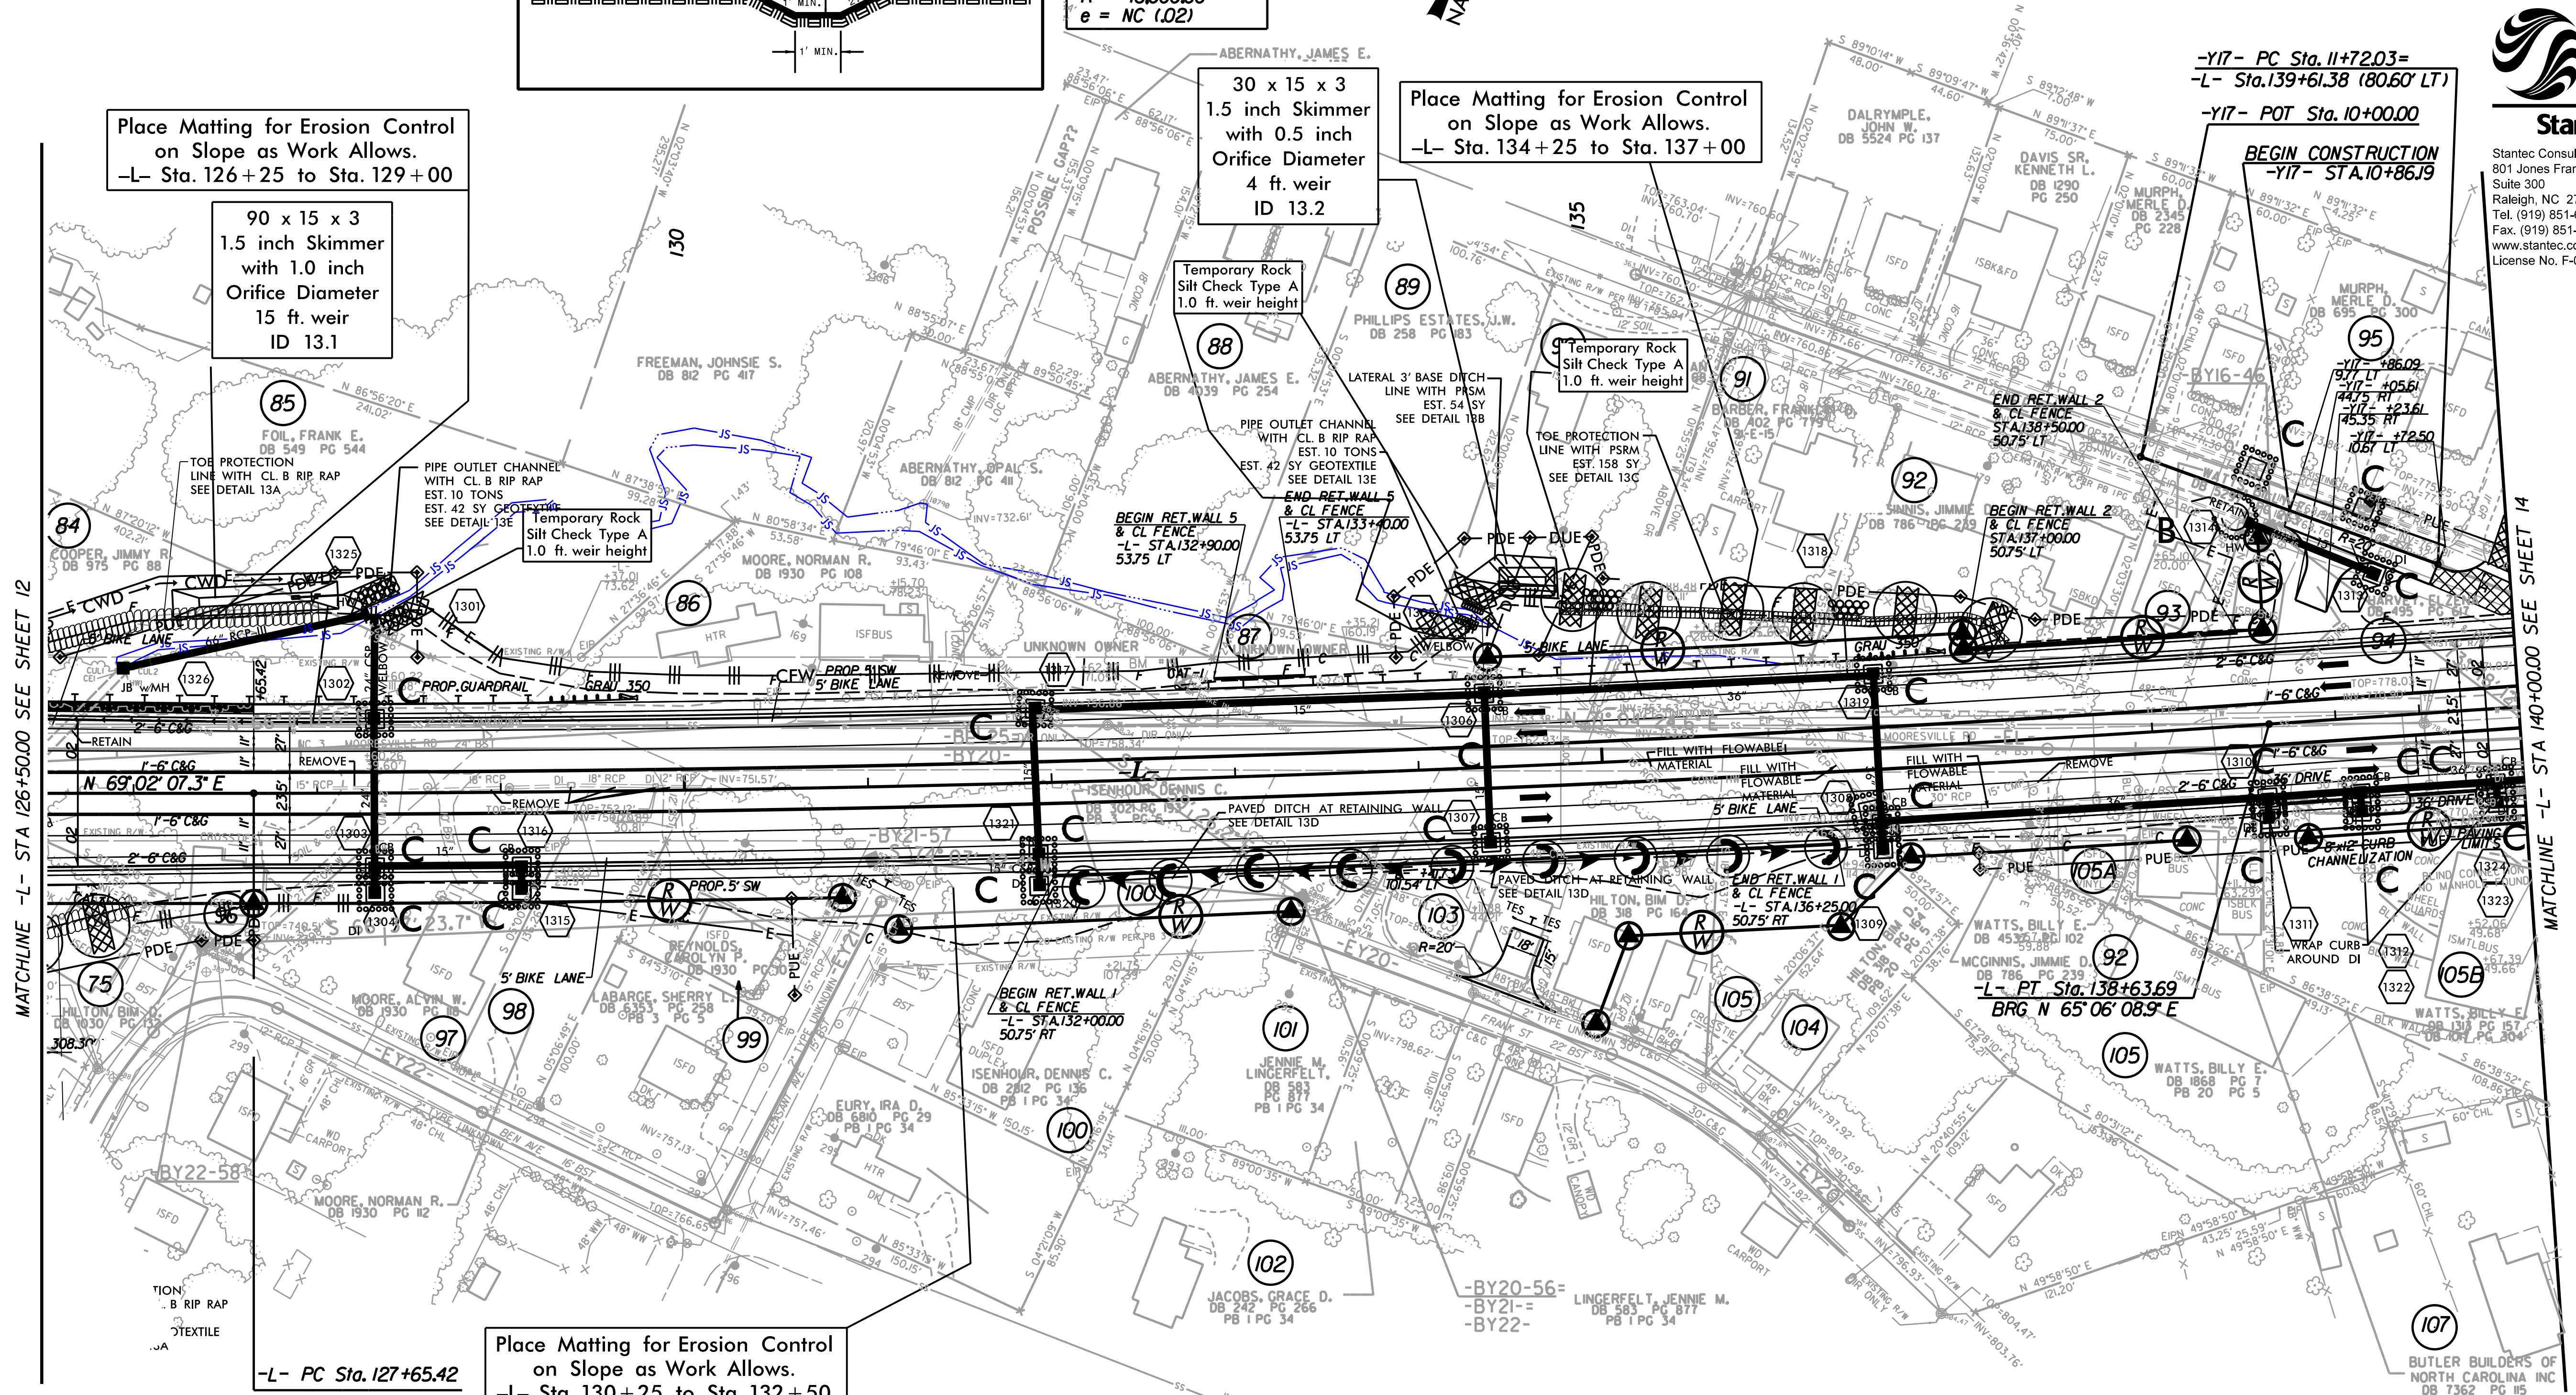

MATCHLINE -L- STA 126+50.00 SEE SHEET 12

MATCHLINE -L- STA 140+00.00 SEE SHEET 14

