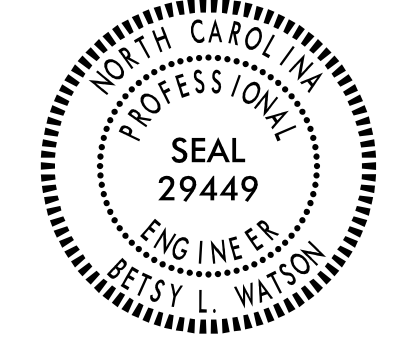

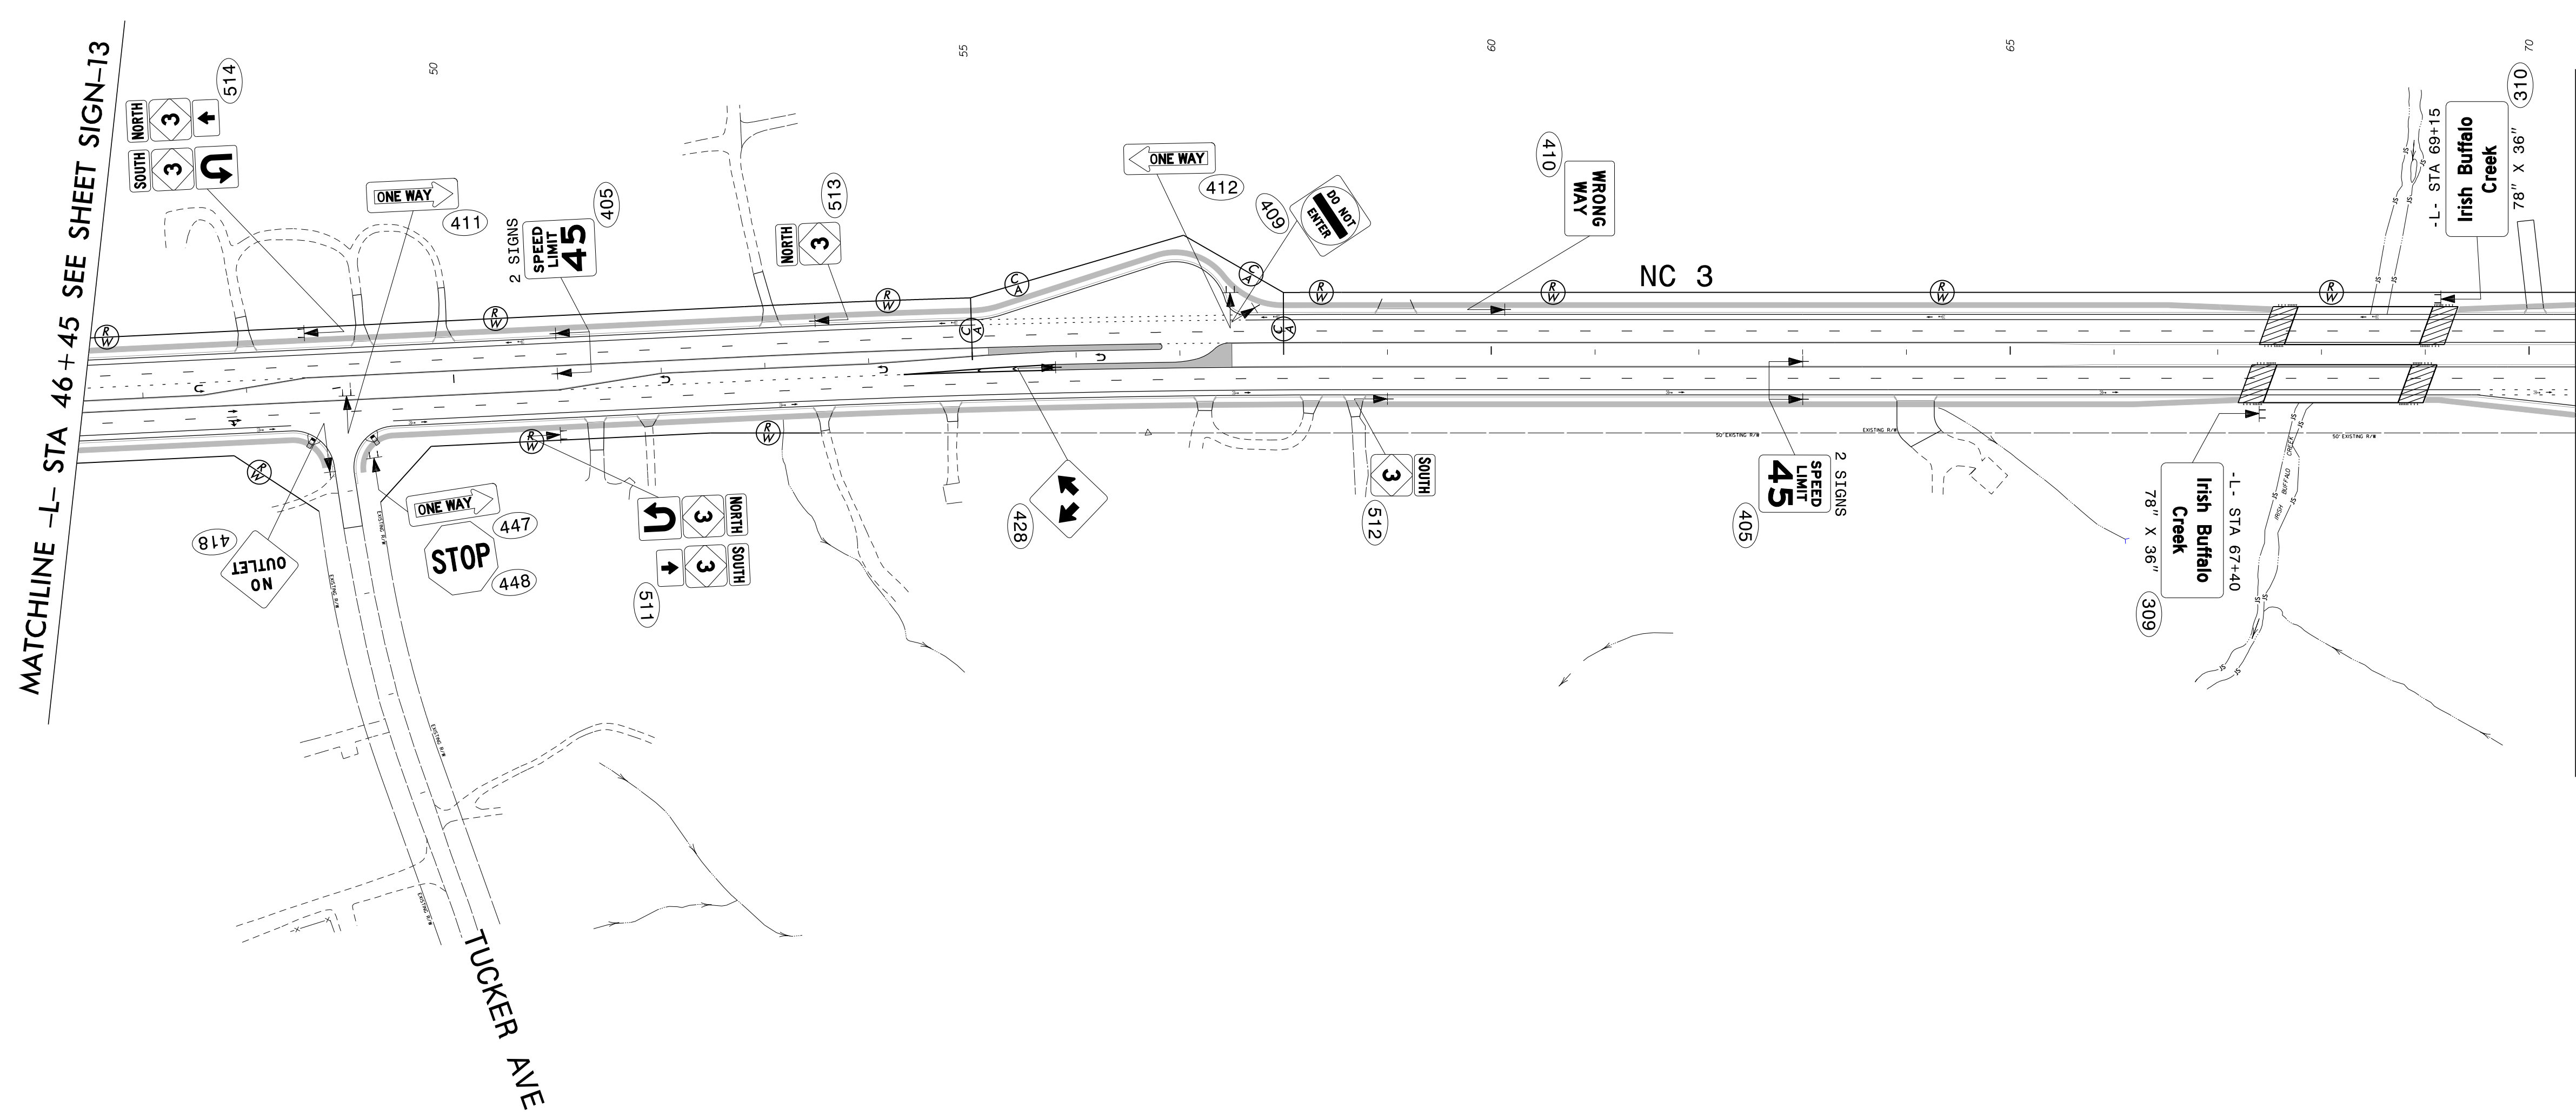
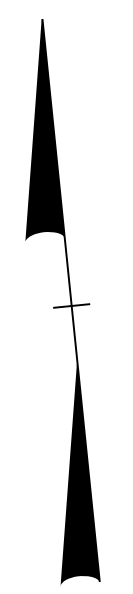


TIP NO. U-3440	SHEET NO. SIGN-14
APPROVED: <i>Betsy L. Watson</i> <small>DocuSigned by: Betsy L. Watson 35E67BB34F9743F</small>	
DATE: 6/29/2016	
SEAL	
	
DOCUMENT NOT CONSIDERED FINAL UNLESS ALL SIGNATURES COMPLETED	
	



\$\$\$\$\$SYTIME\$\$\$\$\$  
 \$\$\$DDGN\$\$\$\$\$  
 \$\$\$USERNAME\$\$\$\$\$

PROPOSED SIGNING  
 NC 3  
 -L- STA 46+45 TO 70+45