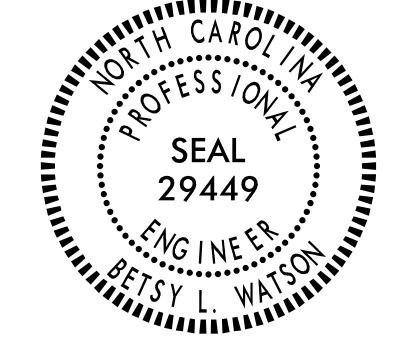

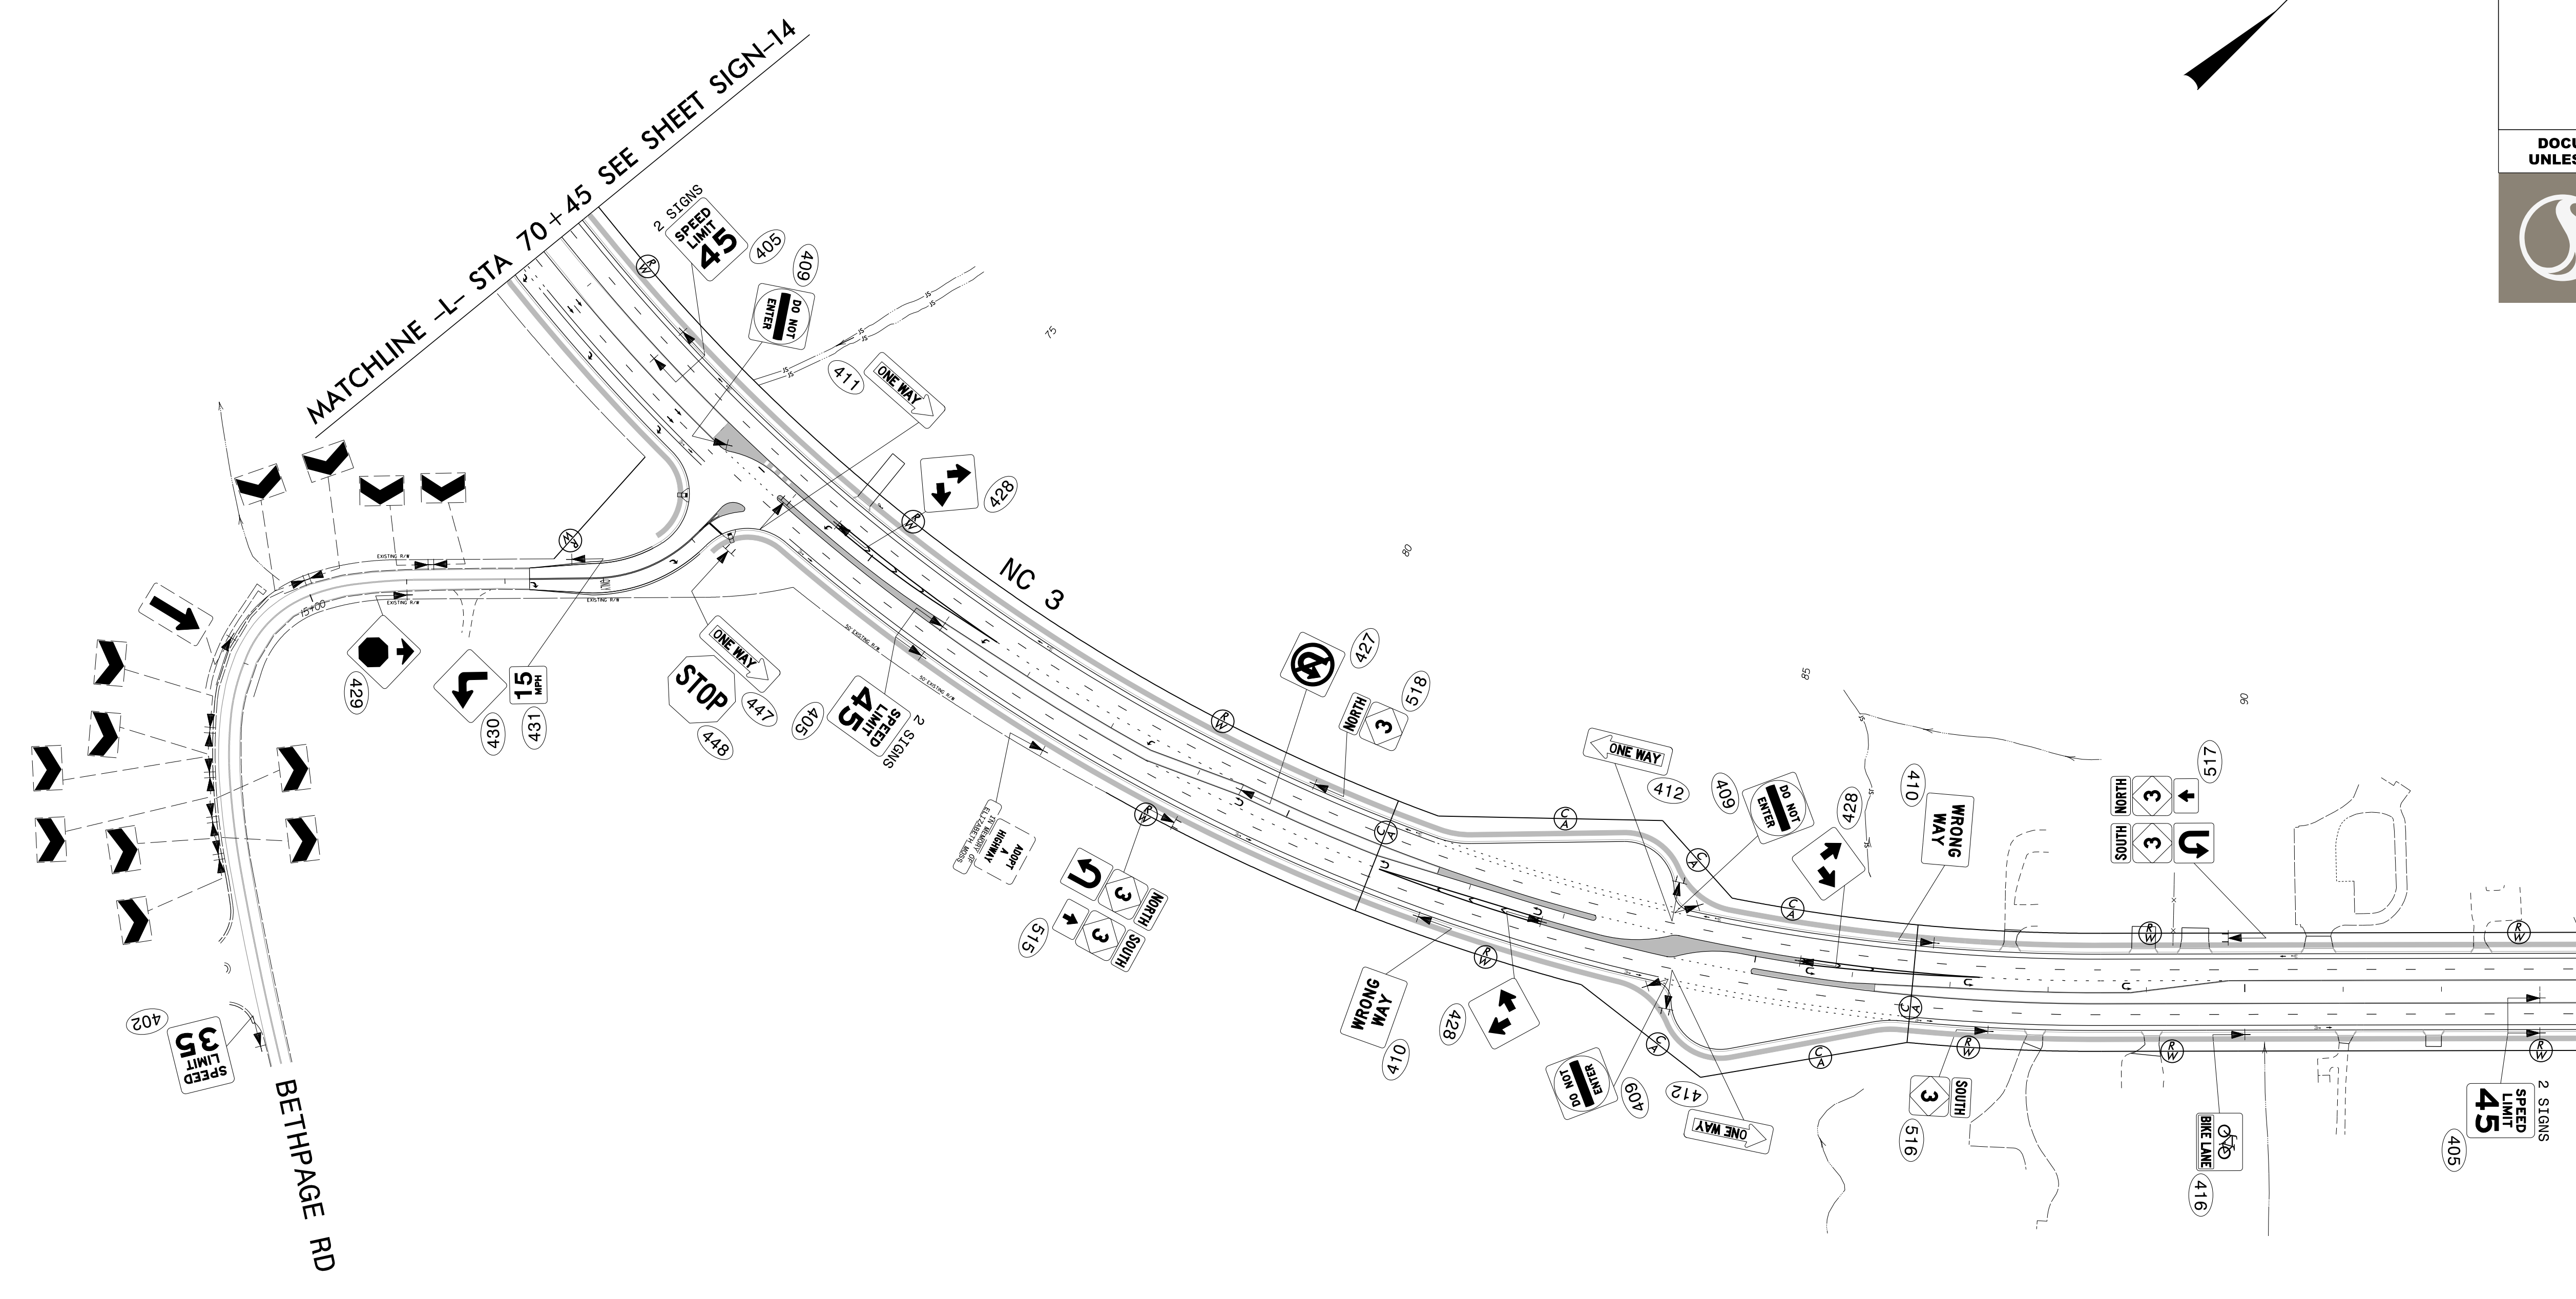
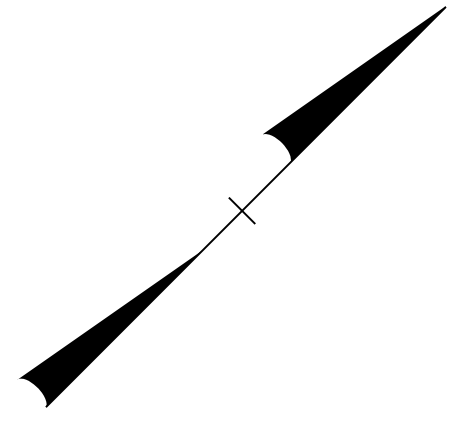


TIP NO. U-3440	SHEET NO. SIGN-15
APPROVED: <i>Betsy L. Watson</i> 35E87BB34F8743F	
DATE: 6/29/2016	
SEAL	
	
DOCUMENT NOT CONSIDERED FINAL UNLESS ALL SIGNATURES COMPLETED	
	



MATCHLINE -L- STA 93 + 45 SEE SHEET SIGN-16

MATCHLINE -L- STA 70 + 45 SEE SHEET SIGN-14

\$\$\$\$\$SYSTEMTIME\$\$\$\$\$
\$\$\$\$\$DGN\$\$\$\$\$
\$\$\$\$\$USERNAME\$\$\$\$\$

PROPOSED SIGNING
NC 3
-L- STA 70+45 TO 93+45