


**UNDERGROUND SPLICE ENCLOSURE #1**  
**AT NC 3 MOORESVILLE RD AND**  
**KANNAPOLIS PKWY**  
**SIG. INV. # 10-1808**

COLOR CODE TIA/EIA 598-A		LEGEND
(1) BLUE	(7) RED	
(2) ORANGE	(8) BLACK	
(3) GREEN	(9) YELLOW	
(4) BROWN	(10) VIOLET	
(5) SLATE	(11) ROSE	
(6) WHITE	(12) AQUA	

X = NEW FUSION SPLICE INDIVIDUAL FIBER  
C = CAP, COIL, AND SEAL

Notes:  
Unused fibers left coiled and stored in splice tray.  
Unused Buffer Tubes left coiled and stored in splice tray.

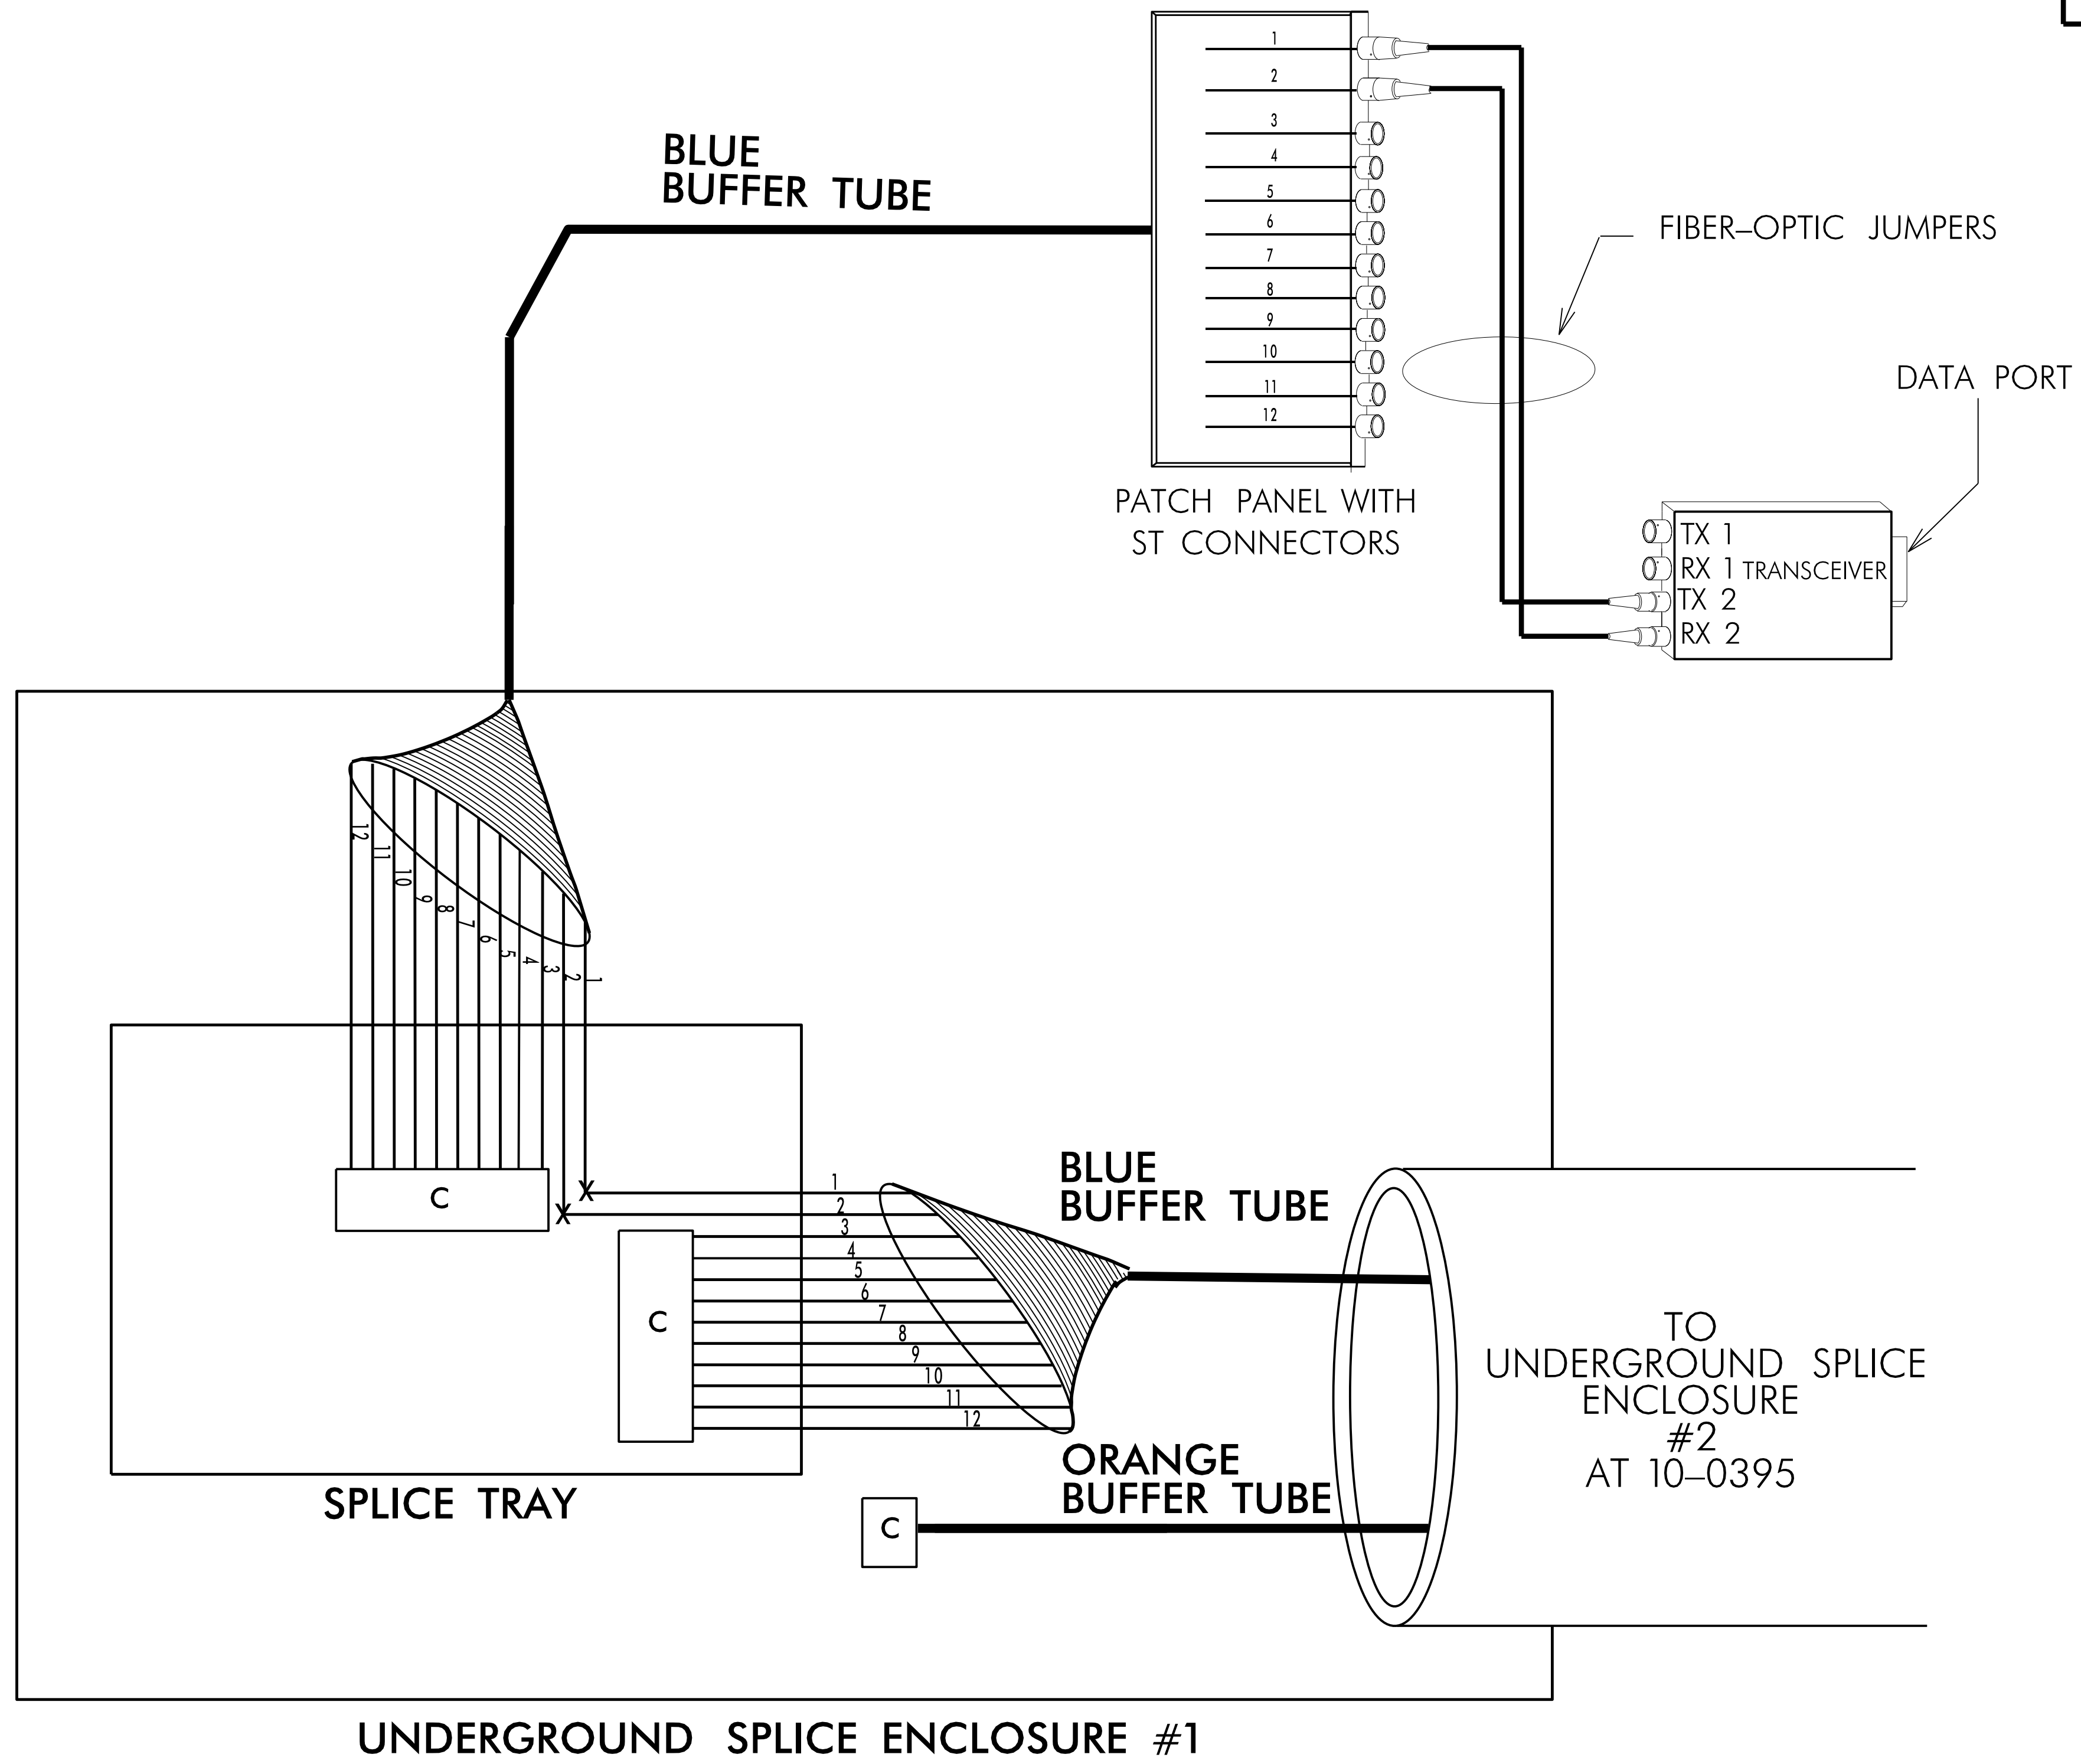

**UNDERGROUND SPLICE ENCLOSURE #1**

**NOTE:**  
TRANSCEIVER TERMINATION CONFIGURATIONS ARE GENERIC. CONTRACTOR IS RESPONSIBLE FOR DETERMINING/ENSURING PROPER TERMINATIONS.

INCLUDE ON THE COVER OF EACH SPLICE TRAY THE FOLLOWING:  
REFERENCE SECTION 1731 "FIBER OPTIC SPLICE ENCLOSURE"

- 1) SPLICE LOCATION
- 2) DATE
- 3) COMPANY NAME
- 4) NAME OF INDIVIDUAL PERFORMING THE SPLICING

PRIOR TO INSTALLING THE COVER ON THE SPLICE TRAY TAKE A DIGITAL PHOTOGRAPH SHOWING THE SPLICE TRAY AND INFORMATION SHOWN ABOVE (1-4) AND SUBMIT PHOTOGRAPH ALONG WITH OTDR TEST RESULTS.

**DOCUMENT NOT CONSIDERED FINAL  
UNLESS ALL SIGNATURES COMPLETED**

	<b>SPLICE DETAILS</b>		
	DIVISION 10 CABARRUS CO. KANNAPOLIS PLAN DATE: JUNE 2016 REVIEWED BY: PREPARED BY: H.T. BERGGREN REVIEWED BY:		
750 N. Greenfield Pkwy., Garner, NC 27529		REVISIONS: _____ INIT. DATE _____	DATE: _____