
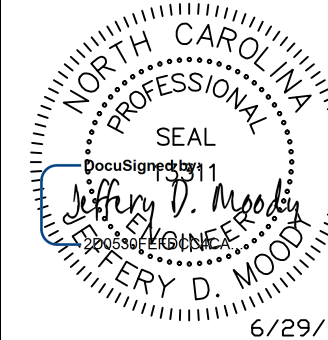
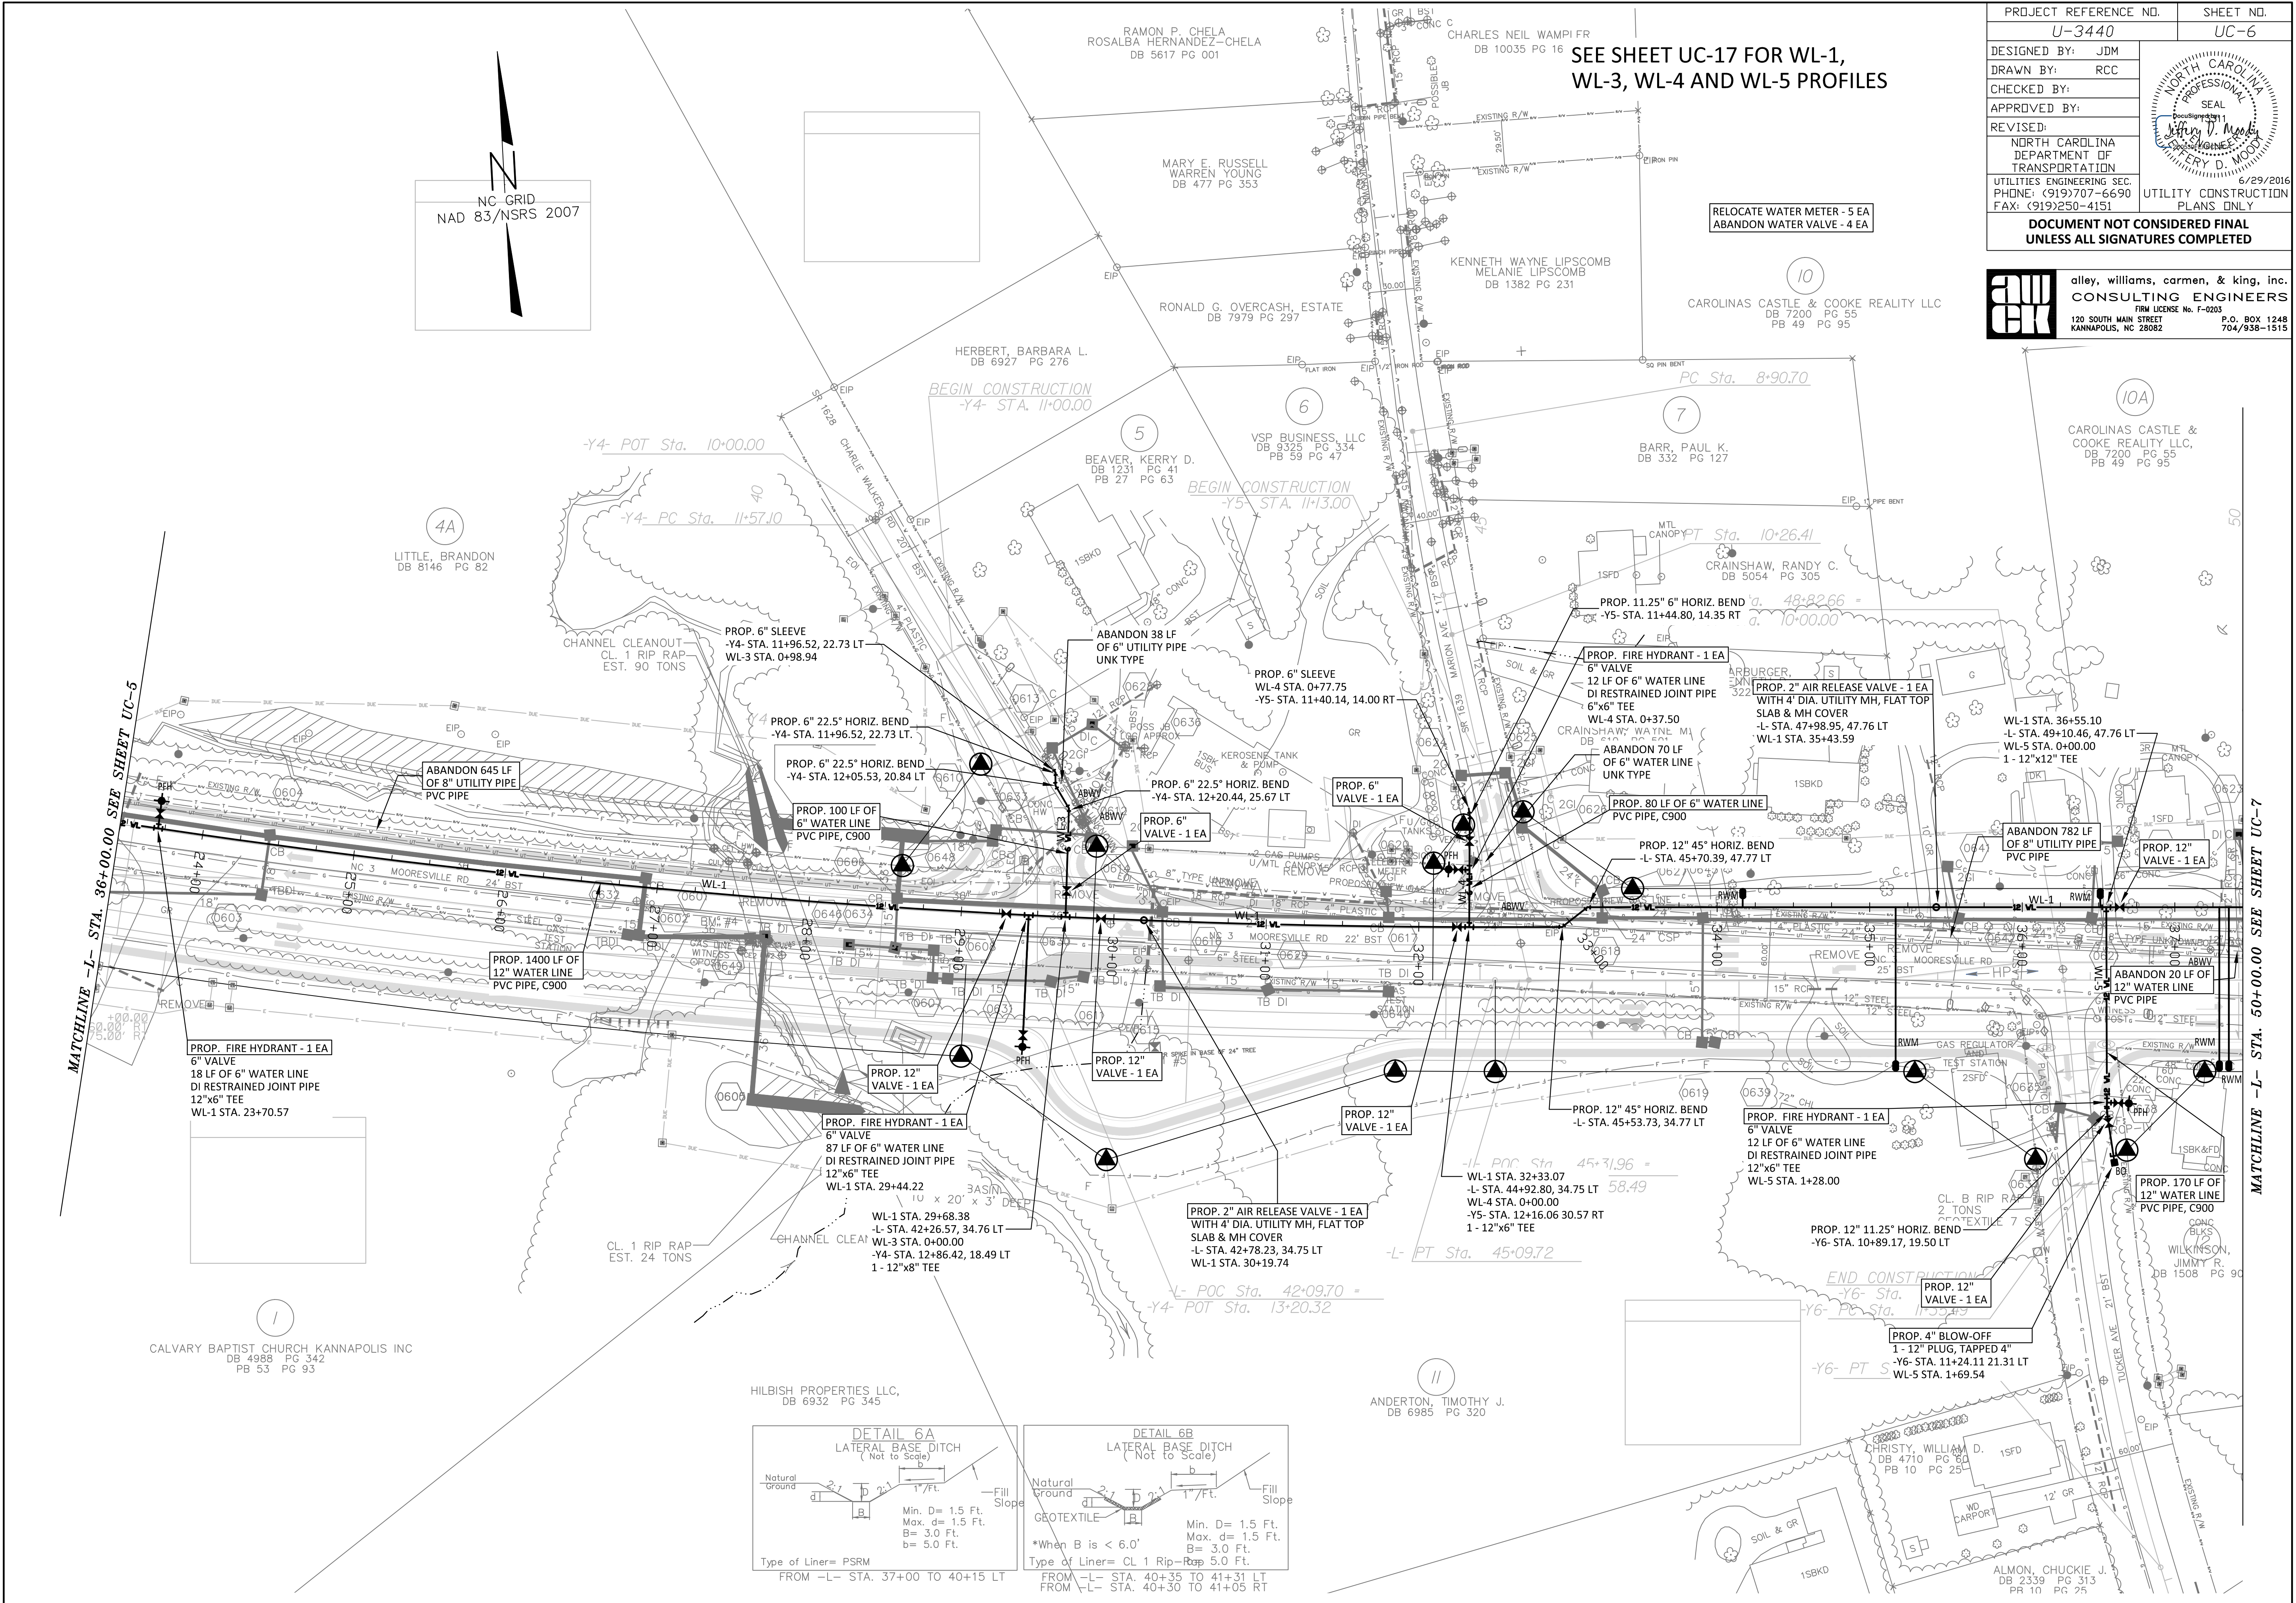


PROJECT REFERENCE NO. U-3440	SHEET NO. UC-6
DESIGNED BY: JDM	
DRAWN BY: RCC	
CHECKED BY:	
APPROVED BY:	
REVISED:	NORTH CAROLINA DEPARTMENT OF TRANSPORTATION UTILITIES ENGINEERING SEC. PHONE: (919)707-6690 FAX: (919)250-4151
UTILITY CONSTRUCTION PLANS ONLY 6/29/2016	
DOCUMENT NOT CONSIDERED FINAL UNLESS ALL SIGNATURES COMPLETED	

awc alley, williams, carmen, & king, inc.
CONSULTING ENGINEERS
 120 SOUTH MAIN STREET P.O. BOX 1248
 KANNAPOLIS, NC 28082 704/958-1515

SEE SHEET UC-17 FOR WL-1,
 WL-3, WL-4 AND WL-5 PROFILES

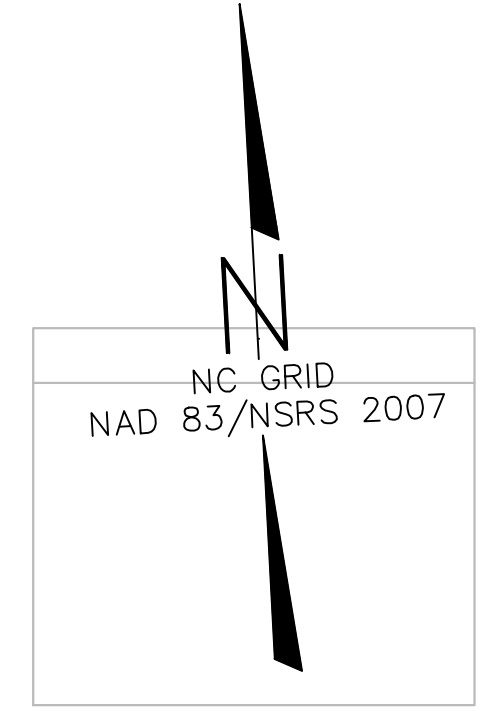

MATCHLINE -L- STA. 36+00.00 SEE SHEET UC-5

MATCHLINE -L- STA. 50+00.00 SEE SHEET UC-7

