
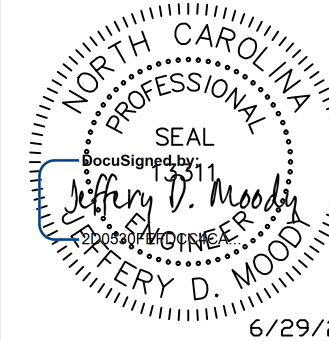
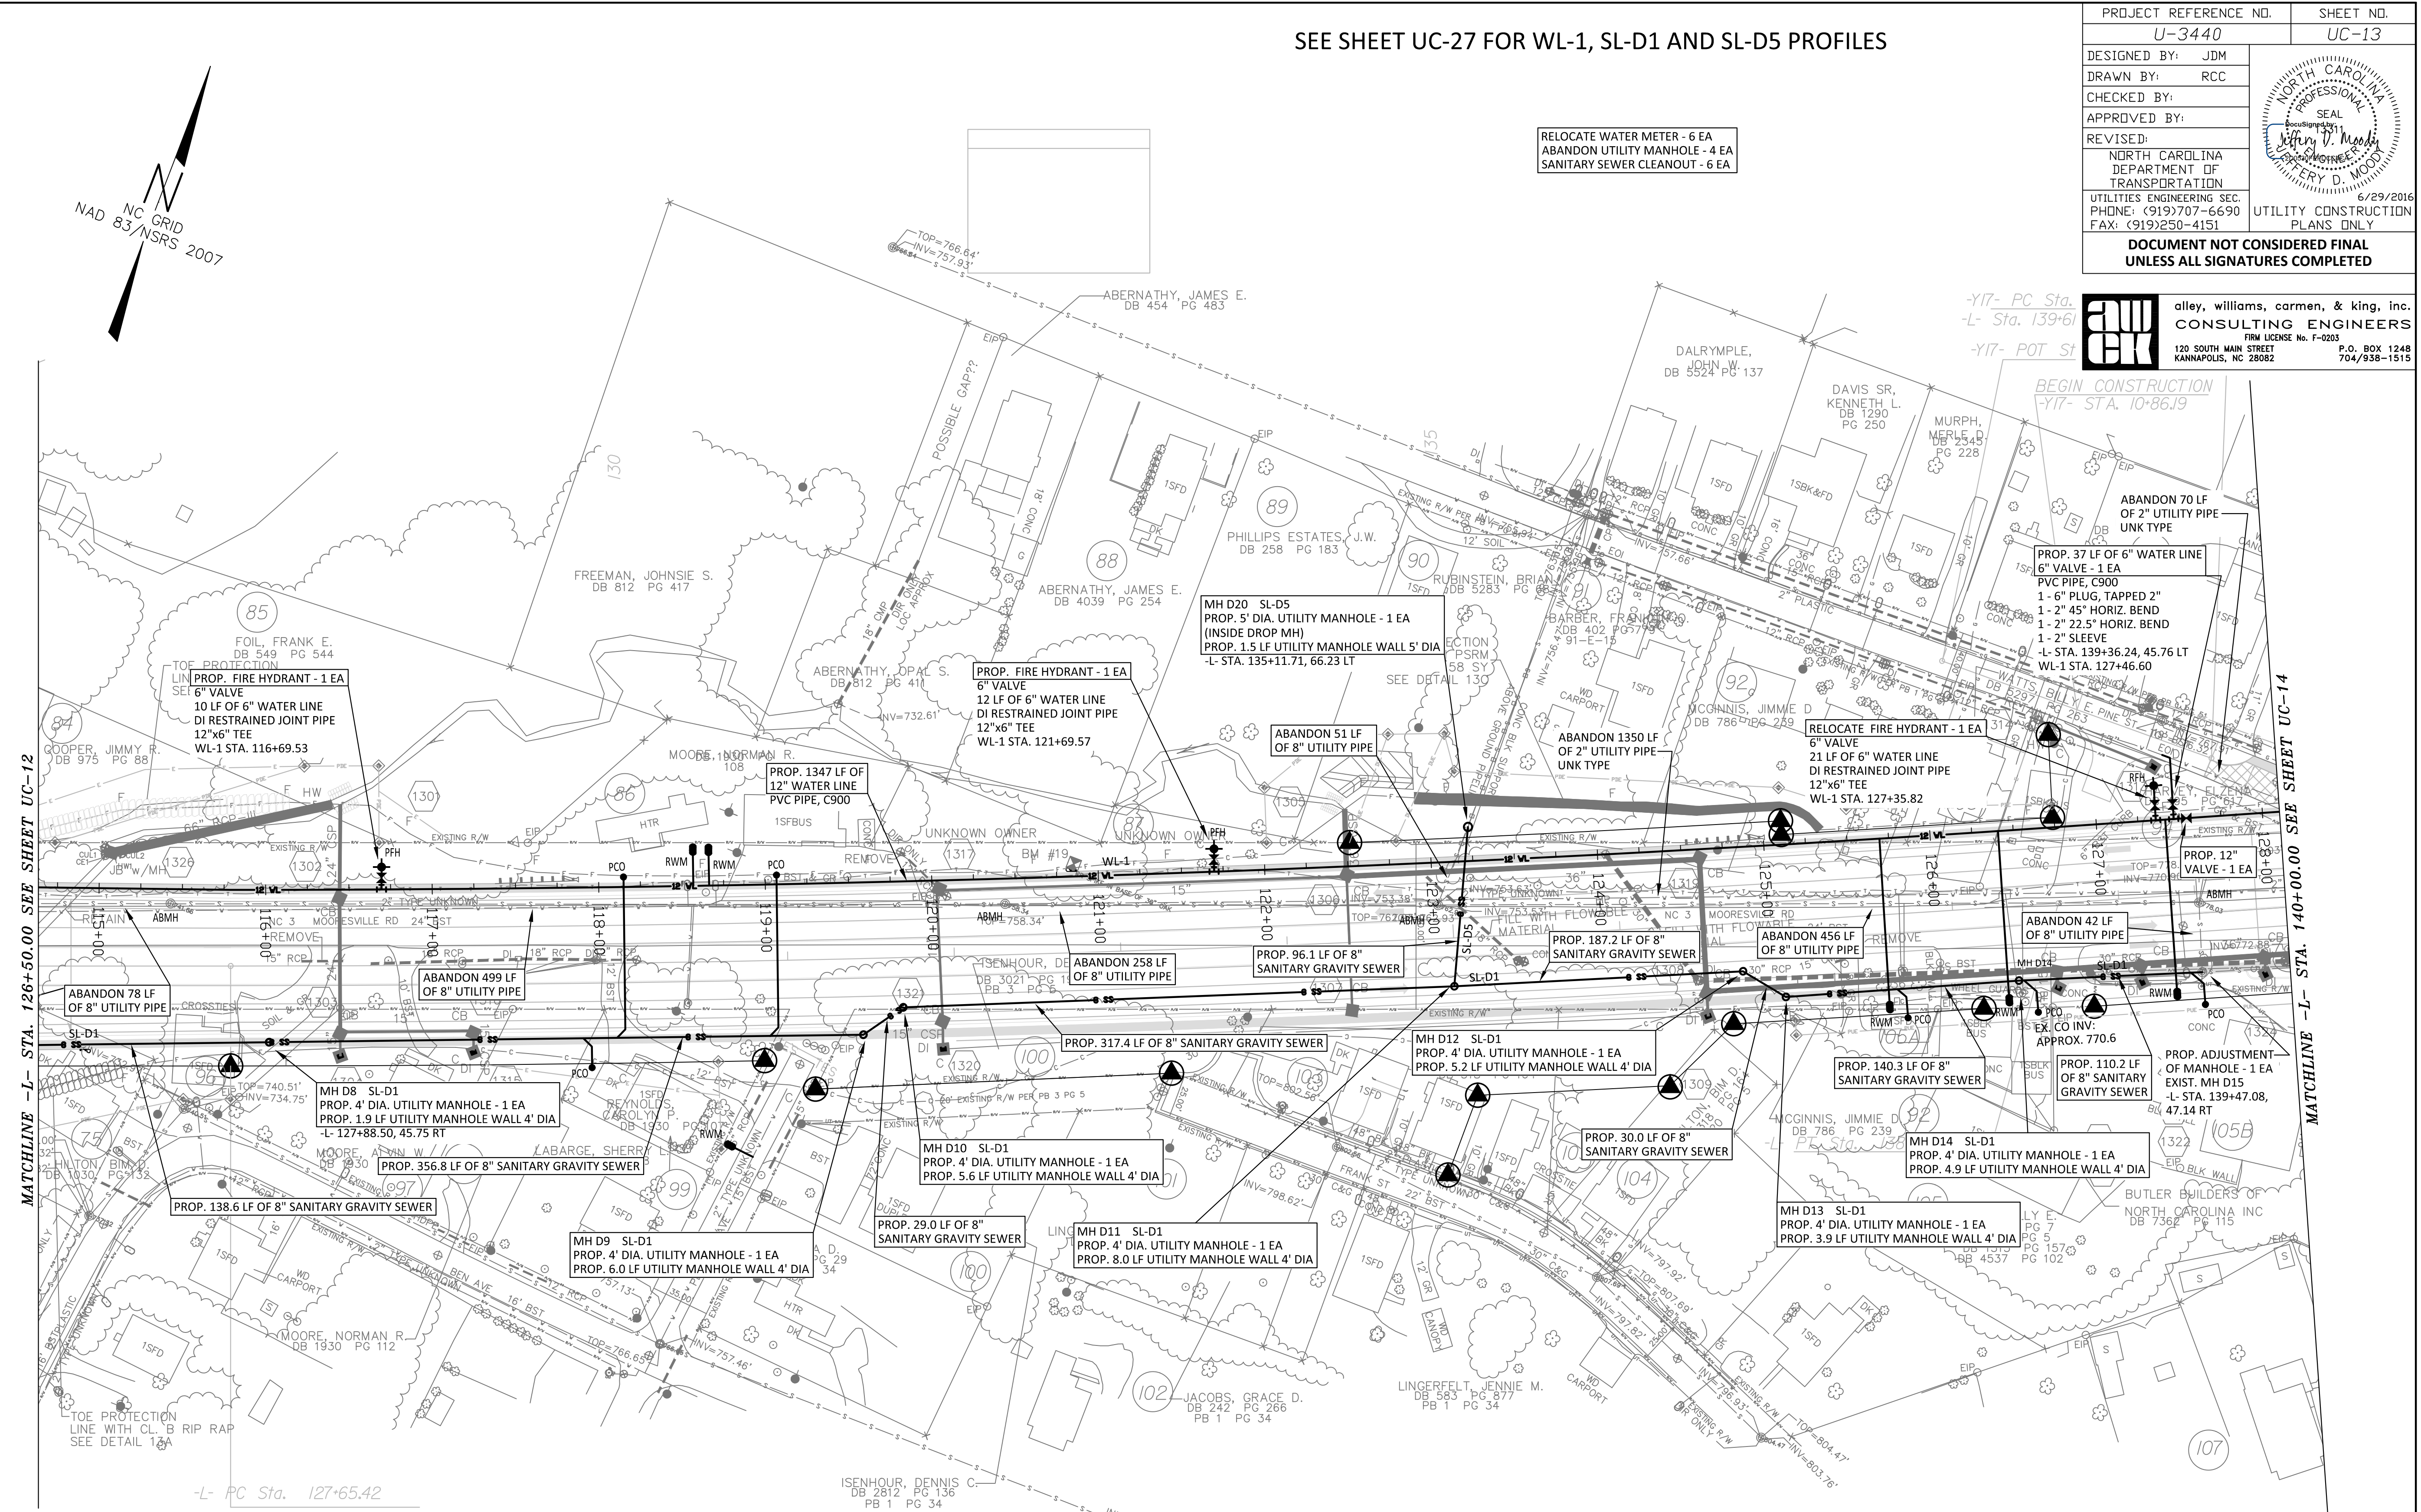


SEE SHEET UC-27 FOR WL-1, SL-D1 AND SL-D5 PROFILES




PROJECT REFERENCE NO. U-3440	SHEET NO. UC-13
DESIGNED BY: JDM	
DRAWN BY: RCC	
CHECKED BY:	
APPROVED BY:	
REVISED:	
NORTH CAROLINA DEPARTMENT OF TRANSPORTATION UTILITIES ENGINEERING SEC. PHONE: (919)707-6690 FAX: (919)250-4151 UTILITY CONSTRUCTION PLANS ONLY 6/29/2016	
DOCUMENT NOT CONSIDERED FINAL UNLESS ALL SIGNATURES COMPLETED	

**aww** alley, williams, carmen, & king, inc.  
CONSULTING ENGINEERS  
FIRM LICENSE No. F-0203  
120 SOUTH MAIN STREET P.O. BOX 1248  
KANNAPOLIS, NC 28082 704/958-1515

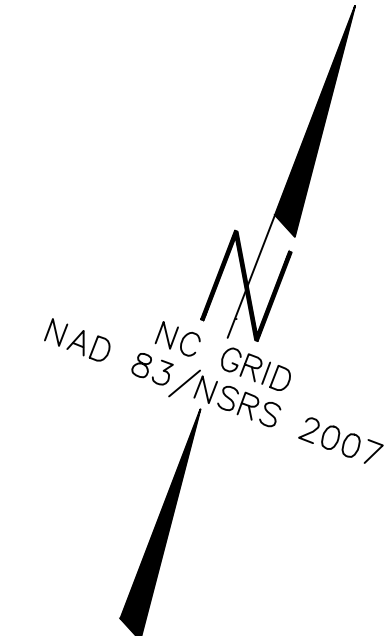

MATCHLINE -L- STA. 126+50.00 SEE SHEET UC-12

MATCHLINE -L- STA. 140+00.00 SEE SHEET UC-14

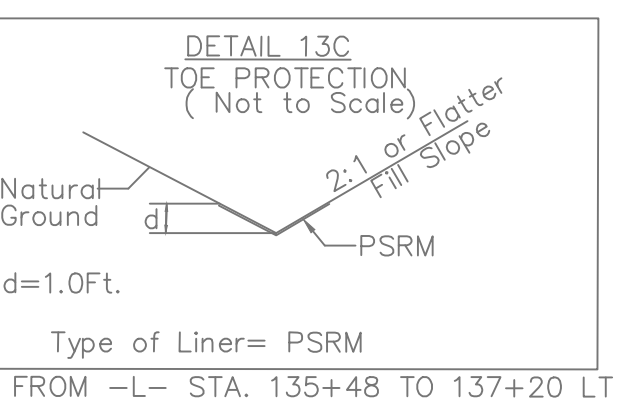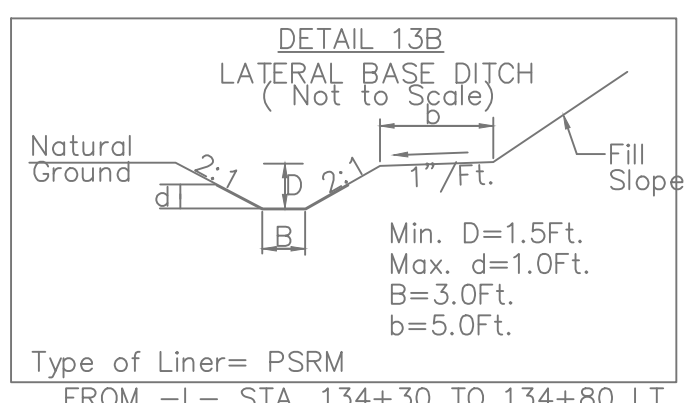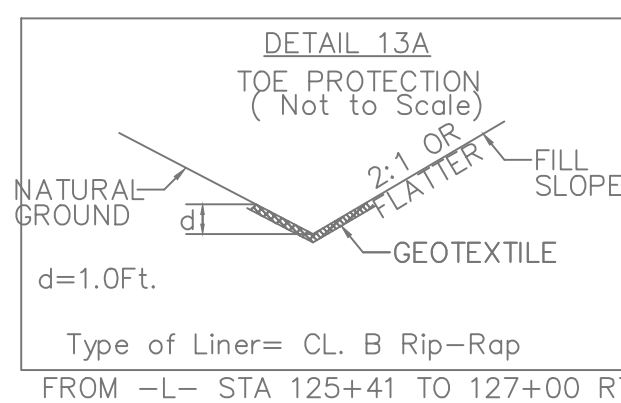

RELOCATE WATER METER - 6 EA  
 ABANDON UTILITY MANHOLE - 4 EA  
 SANITARY SEWER CLEANOUT - 6 EA

-Y17- PC Sta.  
-L- Sta. 139+61  
-Y17- POT ST

BEGIN CONSTRUCTION  
-Y17- STA. 10+86.19

-L- PC Sta. 127+65.42

ISENHOUR, DENNIS C.  
DB 2812 PG 136  
PB 1 PG 34

INV=769.31  
TOP=774.13  
INV=769.52  
DIR ONLY