


SEE SHEET UC-28 FOR WL-1, WL-16, WL-17, SL-E1 AND SL-E2 PROFILES

PROJECT REFERENCE NO.	U-3440	SHEET NO.	UC-14
DESIGNED BY:	JDM		
DRAWN BY:	RCC		
CHECKED BY:			
APPROVED BY:			
REVISER:		NORTH CAROLINA DEPARTMENT OF TRANSPORTATION	6/29/2016
UTILITIES ENGINEERING SEC. PHONE: (919)707-6690 FAX: (919)250-4151		UTILITY CONSTRUCTION PLANS ONLY	
DOCUMENT NOT CONSIDERED FINAL UNLESS ALL SIGNATURES COMPLETED			

aww alley, williams, carmen, & king, inc.
CONSULTING ENGINEERS
FIRM LICENSE NO. F-0203
120 SOUTH MAIN STREET KANNAPOLIS, NC 28082 P.O. BOX 1248 704/958-1515

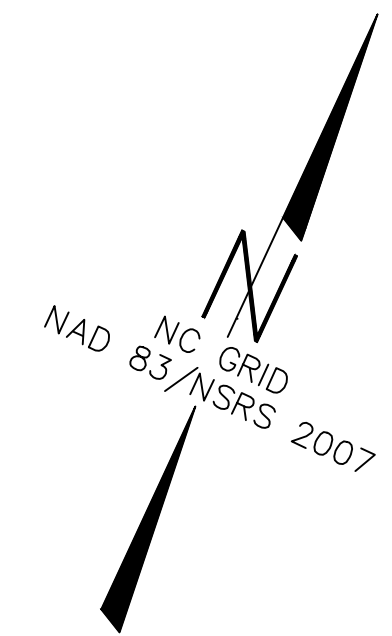

RELOCATE WATER METER - 10 EA
REMOVE WATER METER - 5 EA
ABANDON UTILITY MANHOLE - 1 EA
ABANDON WATER VALVE - 8 EA

