
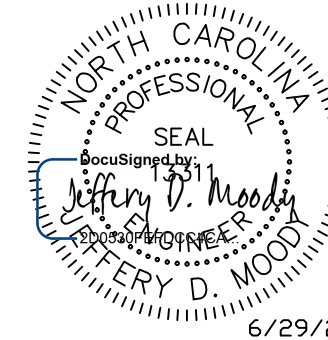


PROJECT REFERENCE NO.	SHEET NO.
U-3440	UC-18
DESIGNED BY: JDM	
DRAWN BY: RCC	
CHECKED BY:	
APPROVED BY:	
REVISED:	
NORTH CAROLINA DEPARTMENT OF TRANSPORTATION UTILITIES ENGINEERING SEC. PHONE: (919)707-6690 FAX: (919)250-4151	
UTILITY CONSTRUCTION PLANS ONLY 6/29/2016	

**DOCUMENT NOT CONSIDERED FINAL
UNLESS ALL SIGNATURES COMPLETED**

awek alley, williams, carmen, & king, inc.
CONSULTING ENGINEERS
 FIRM LICENSE No. F-0203
 120 SOUTH MAIN STREET P.O. BOX 1248
 KANNAPOLIS, NC 28082 704/938-1515

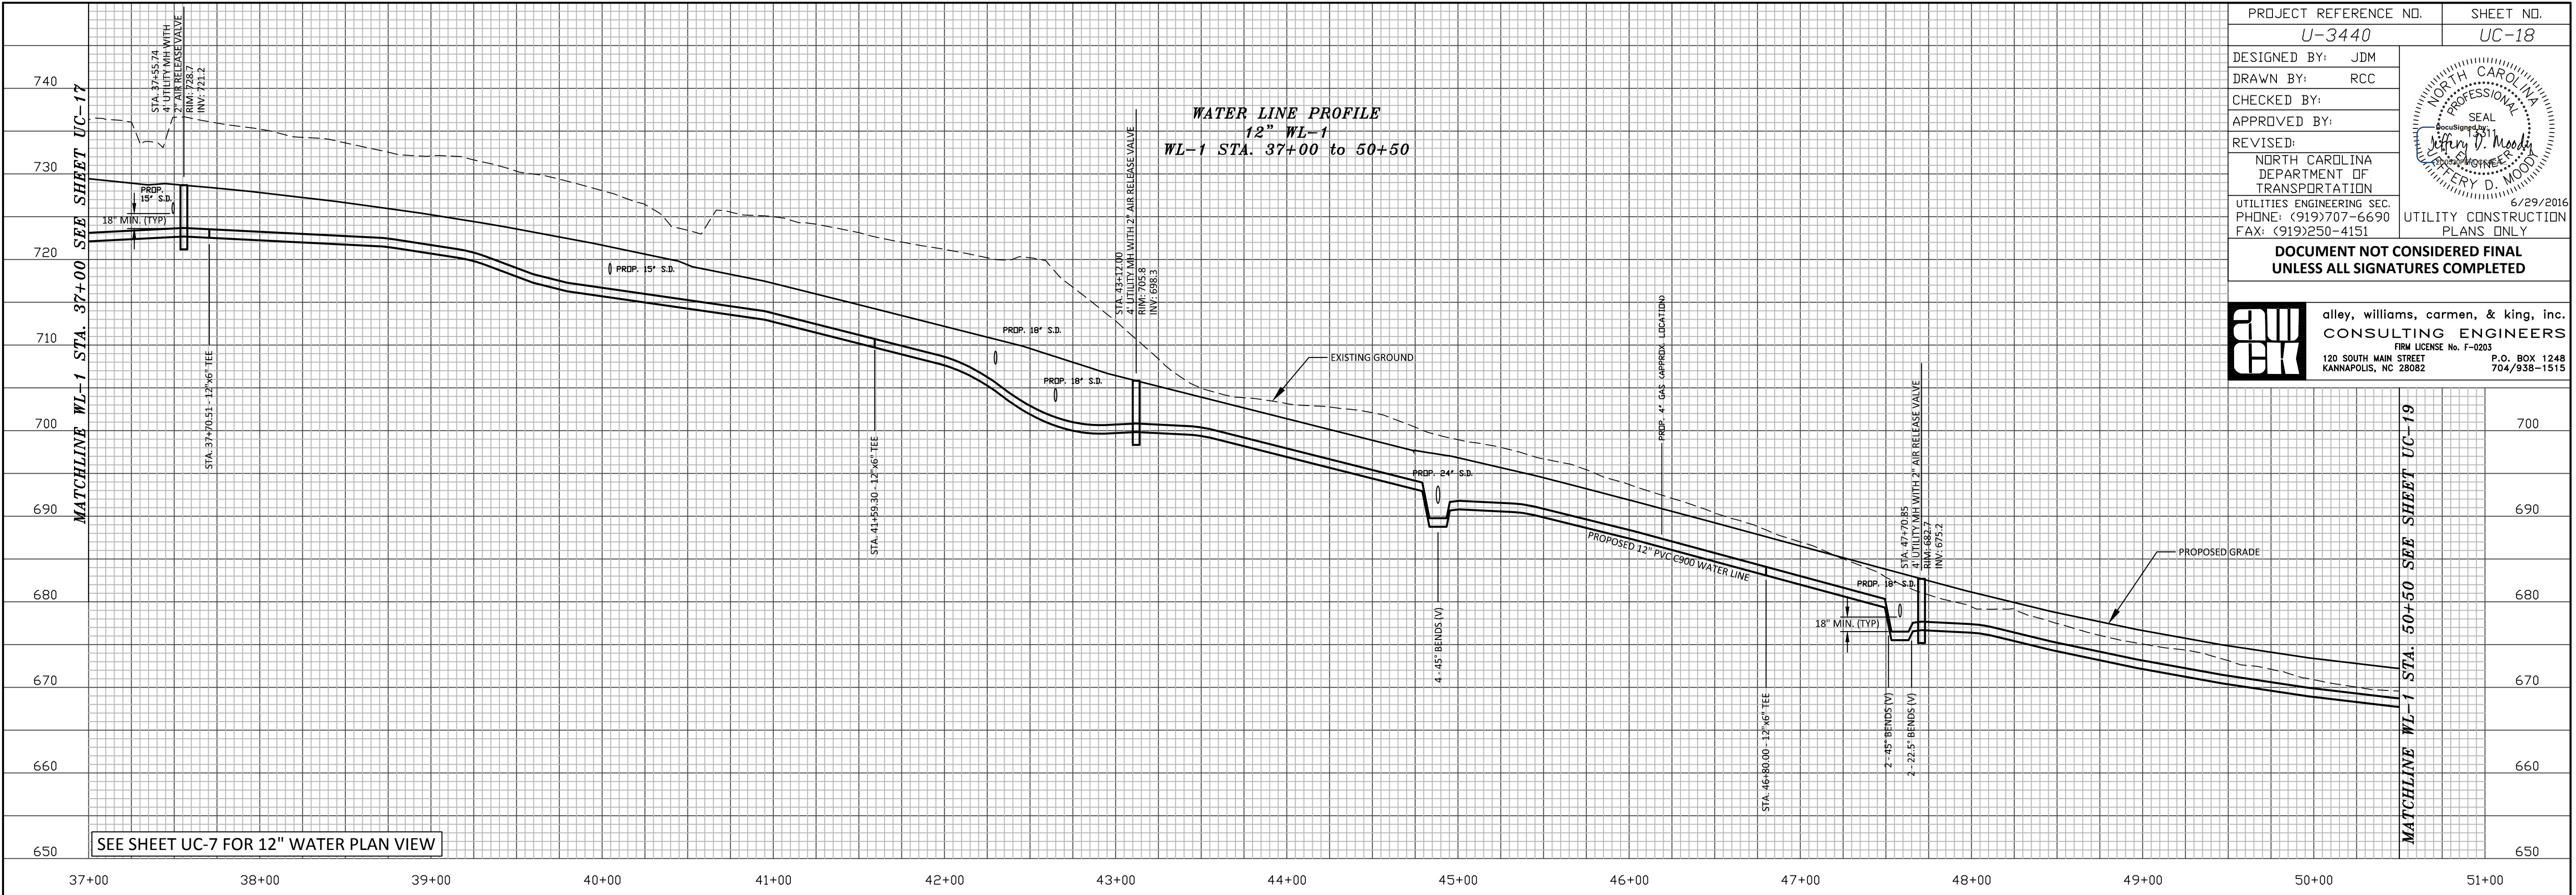

SEE SHEET UC-7 FOR 12" WATER PLAN VIEW

