
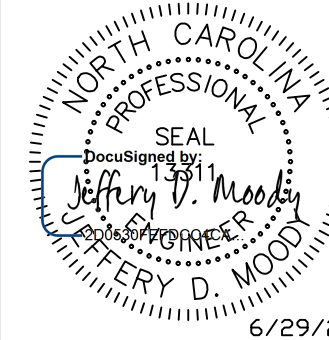



PROJECT REFERENCE NO. U-3440	SHEET NO. UC-26
DESIGNED BY: JDM	
DRAWN BY: RCC	
CHECKED BY:	
APPROVED BY:	
REVISED:	6/29/2016
NORTH CAROLINA DEPARTMENT OF TRANSPORTATION UTILITIES ENGINEERING SEC. PHONE: (919)707-6690 FAX: (919)250-4151	
UTILITY CONSTRUCTION PLANS ONLY DOCUMENT NOT CONSIDERED FINAL UNLESS ALL SIGNATURES COMPLETED	

awc alley, williams, carmen, & king, inc.
 CONSULTING ENGINEERS
 FIRM LICENSE No. F-0203
 120 SOUTH MAIN STREET P.O. BOX 1248
 KANNAPOLIS, NC 28082 704/938-1515

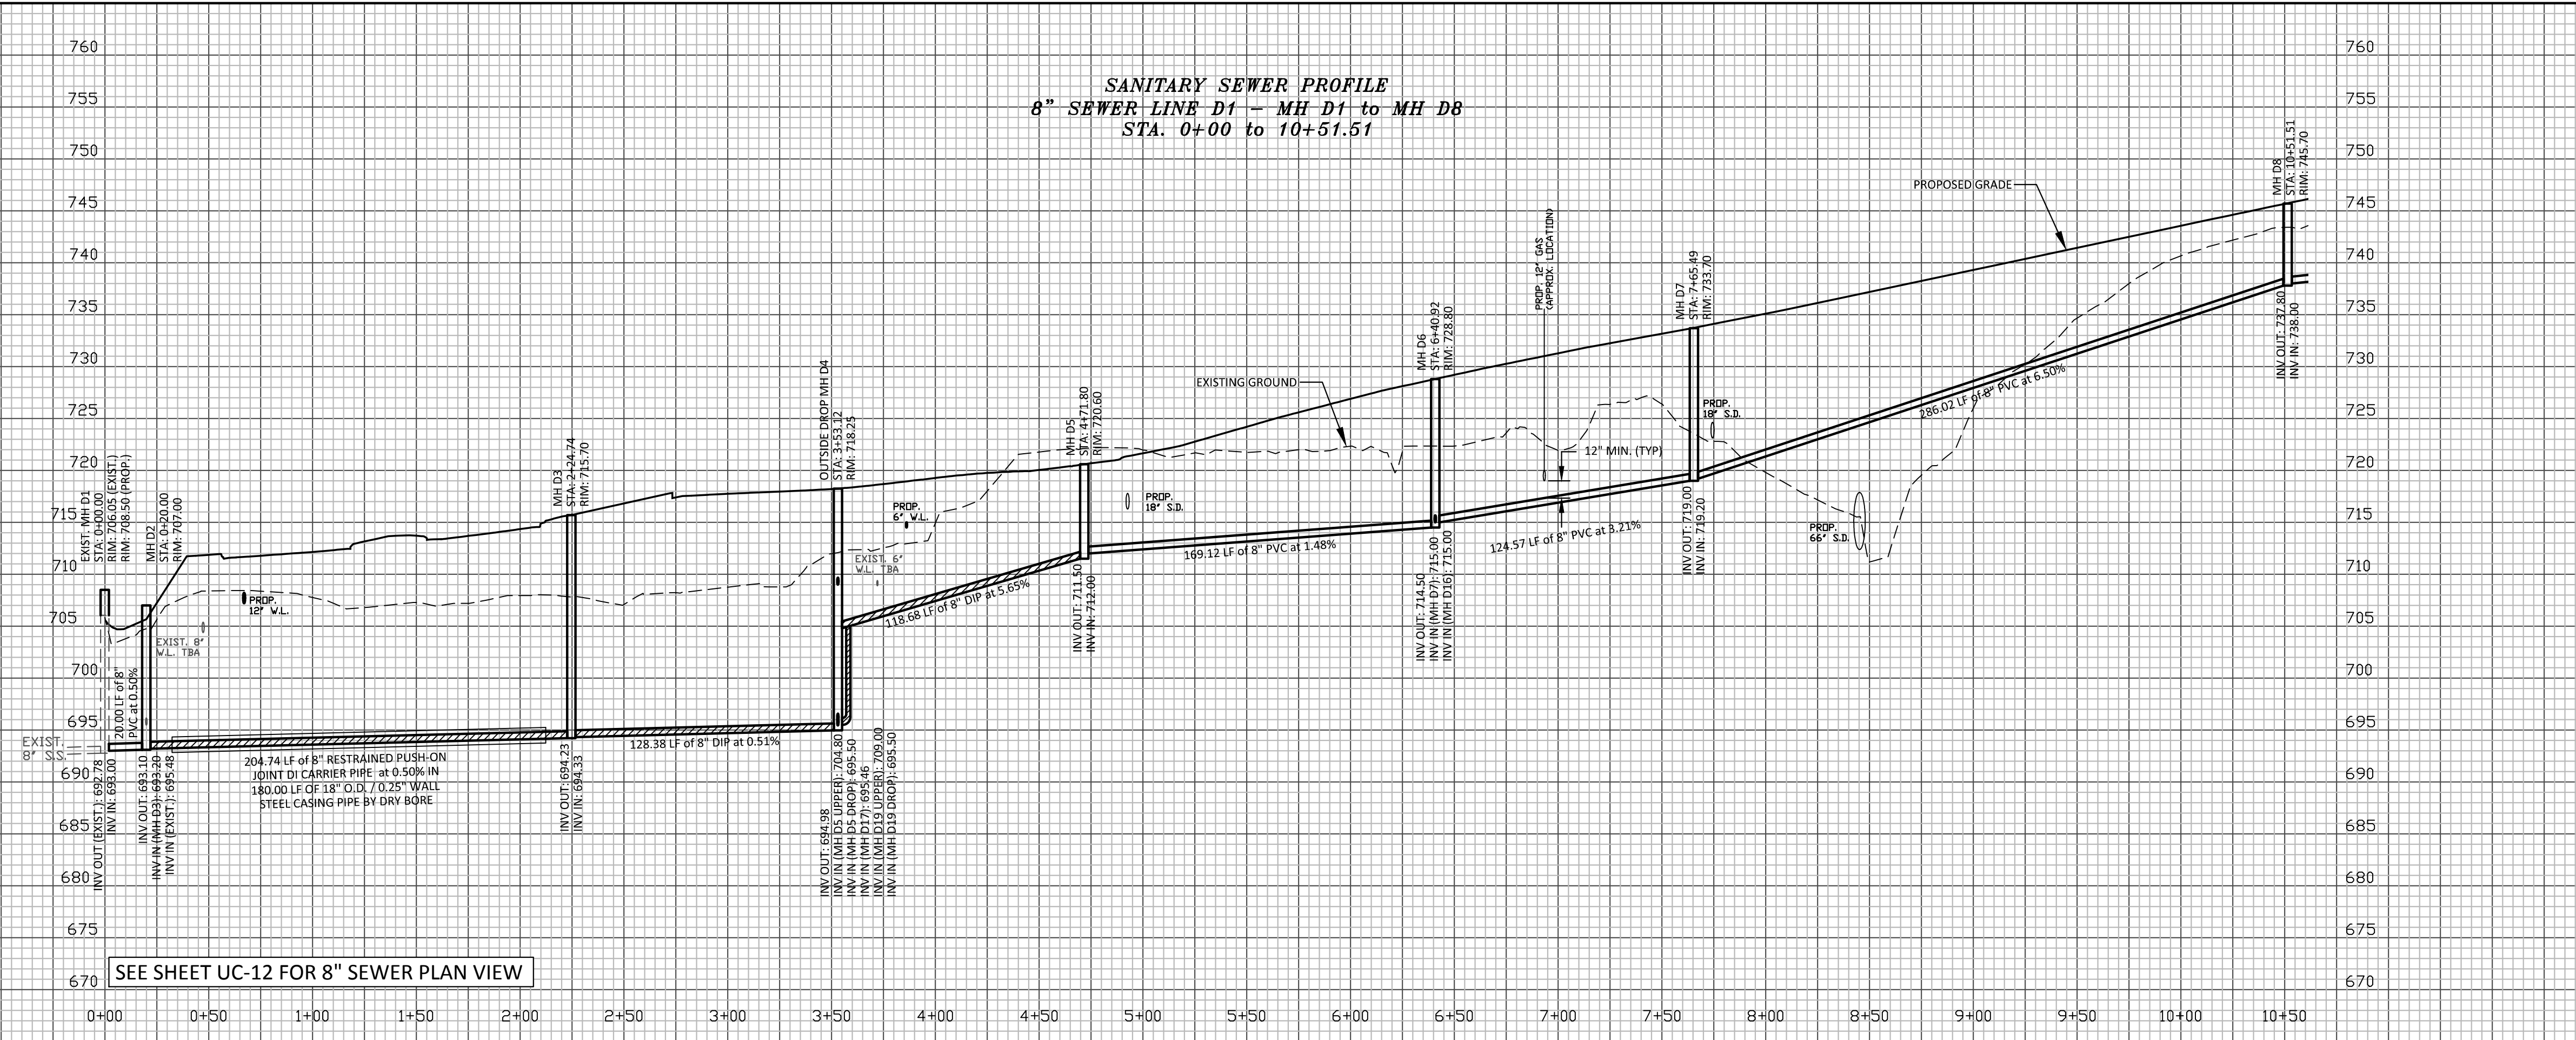


SEE SHEET UC-12 FOR 8" SEWER PLAN VIEW

SANITARY SEWER PROFILE
8" SEWER LINE D2 - MH D6 to MH D16
 STA. 0+00 to 0+89.24

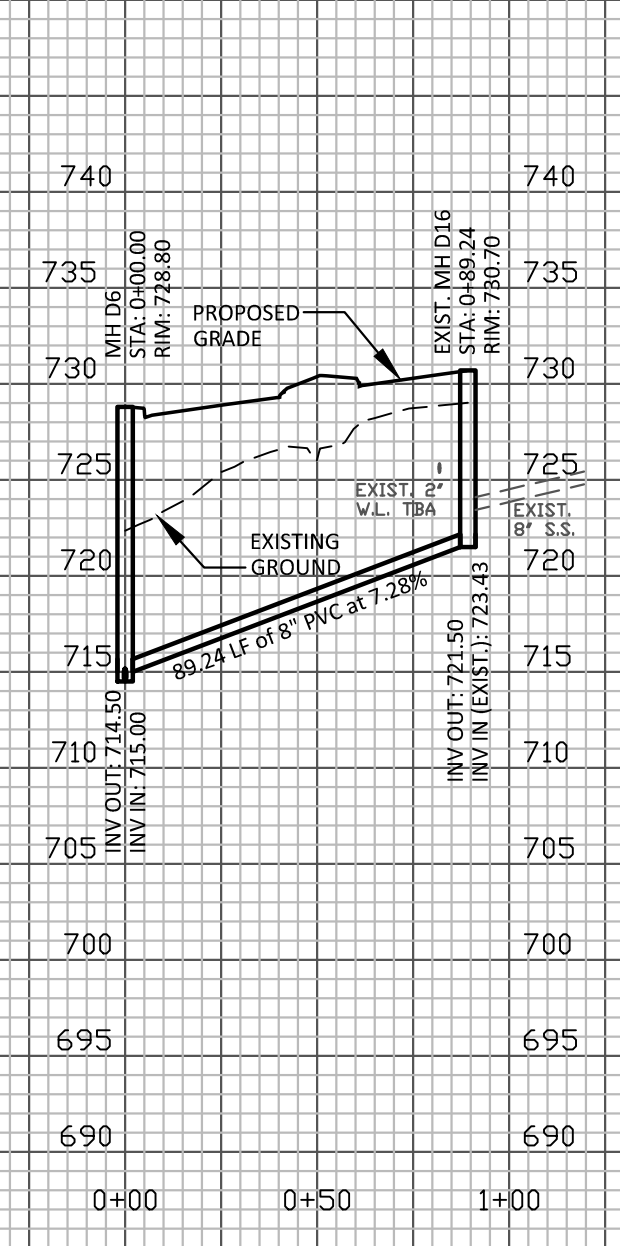


SEE SHEET UC-12 FOR 8" SEWER PLAN VIEW

SANITARY SEWER PROFILE
8" SEWER LINE D3 - MH D4 to MH D18
 STA. 0+00 to 1+81.19

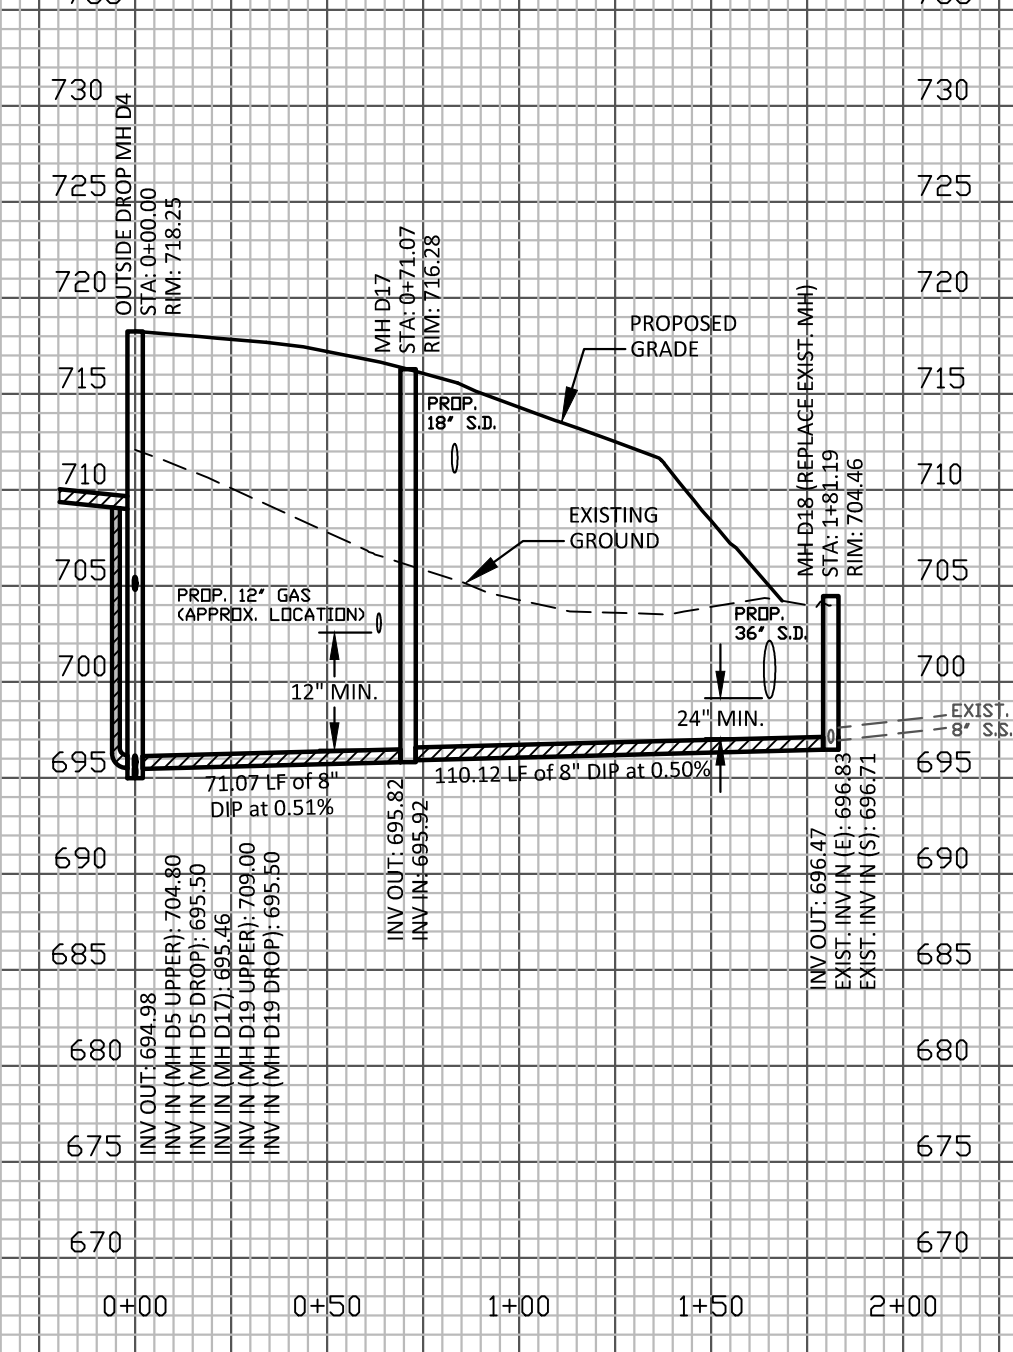

SEE SHEET UC-12 FOR 8" SEWER PLAN VIEW

SANITARY SEWER PROFILE
8" SEWER LINE D4 - MH D4 to MH D19
 STA. 0+00 to 1+24.07

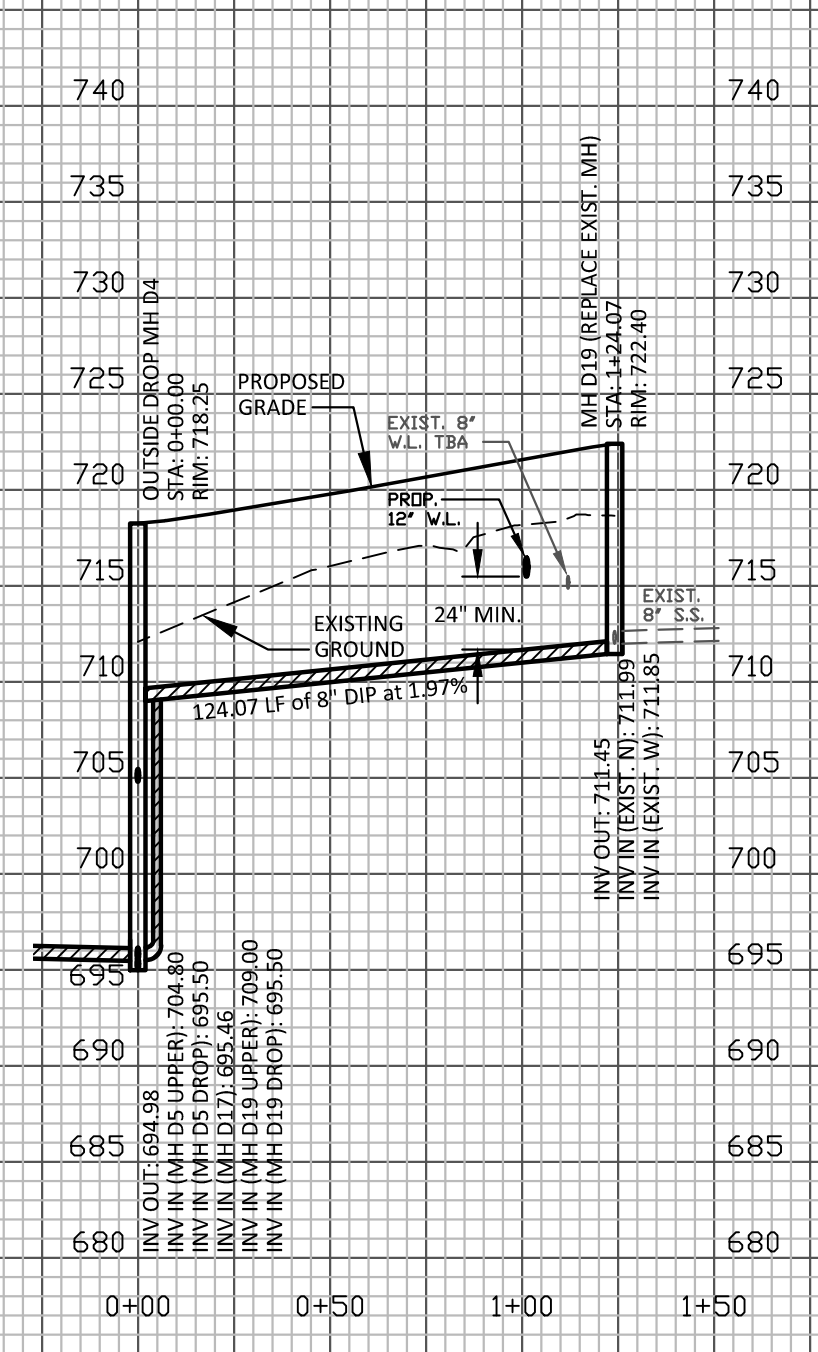

SEE SHEET UC-12 FOR 8" SEWER PLAN VIEW