


TIP PROJECT: U-3440

CONTRACT:



T.I.P. NO.	SHEET NO.
U-3440	UO-1

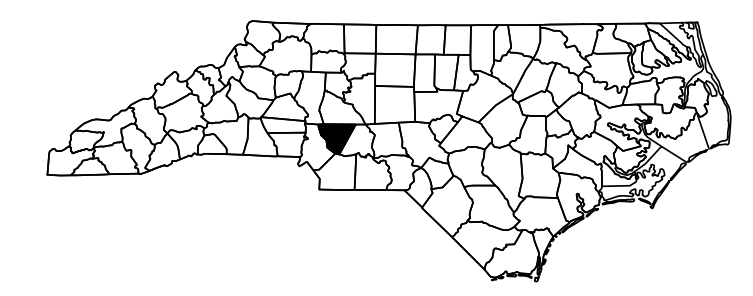


STATE OF NORTH CAROLINA
DIVISION OF HIGHWAYS

**UTILITIES BY OTHERS PLANS
CABARRUS COUNTY**

**LOCATION: NC 3, PROPOSED WEST SIDE BYPASS (U-2009) TO
SR 1691 (LOOP ROAD) IN KANNAPOLIS**
TYPE OF WORK: UTILITIES BY OTHERS RELOCATIONS

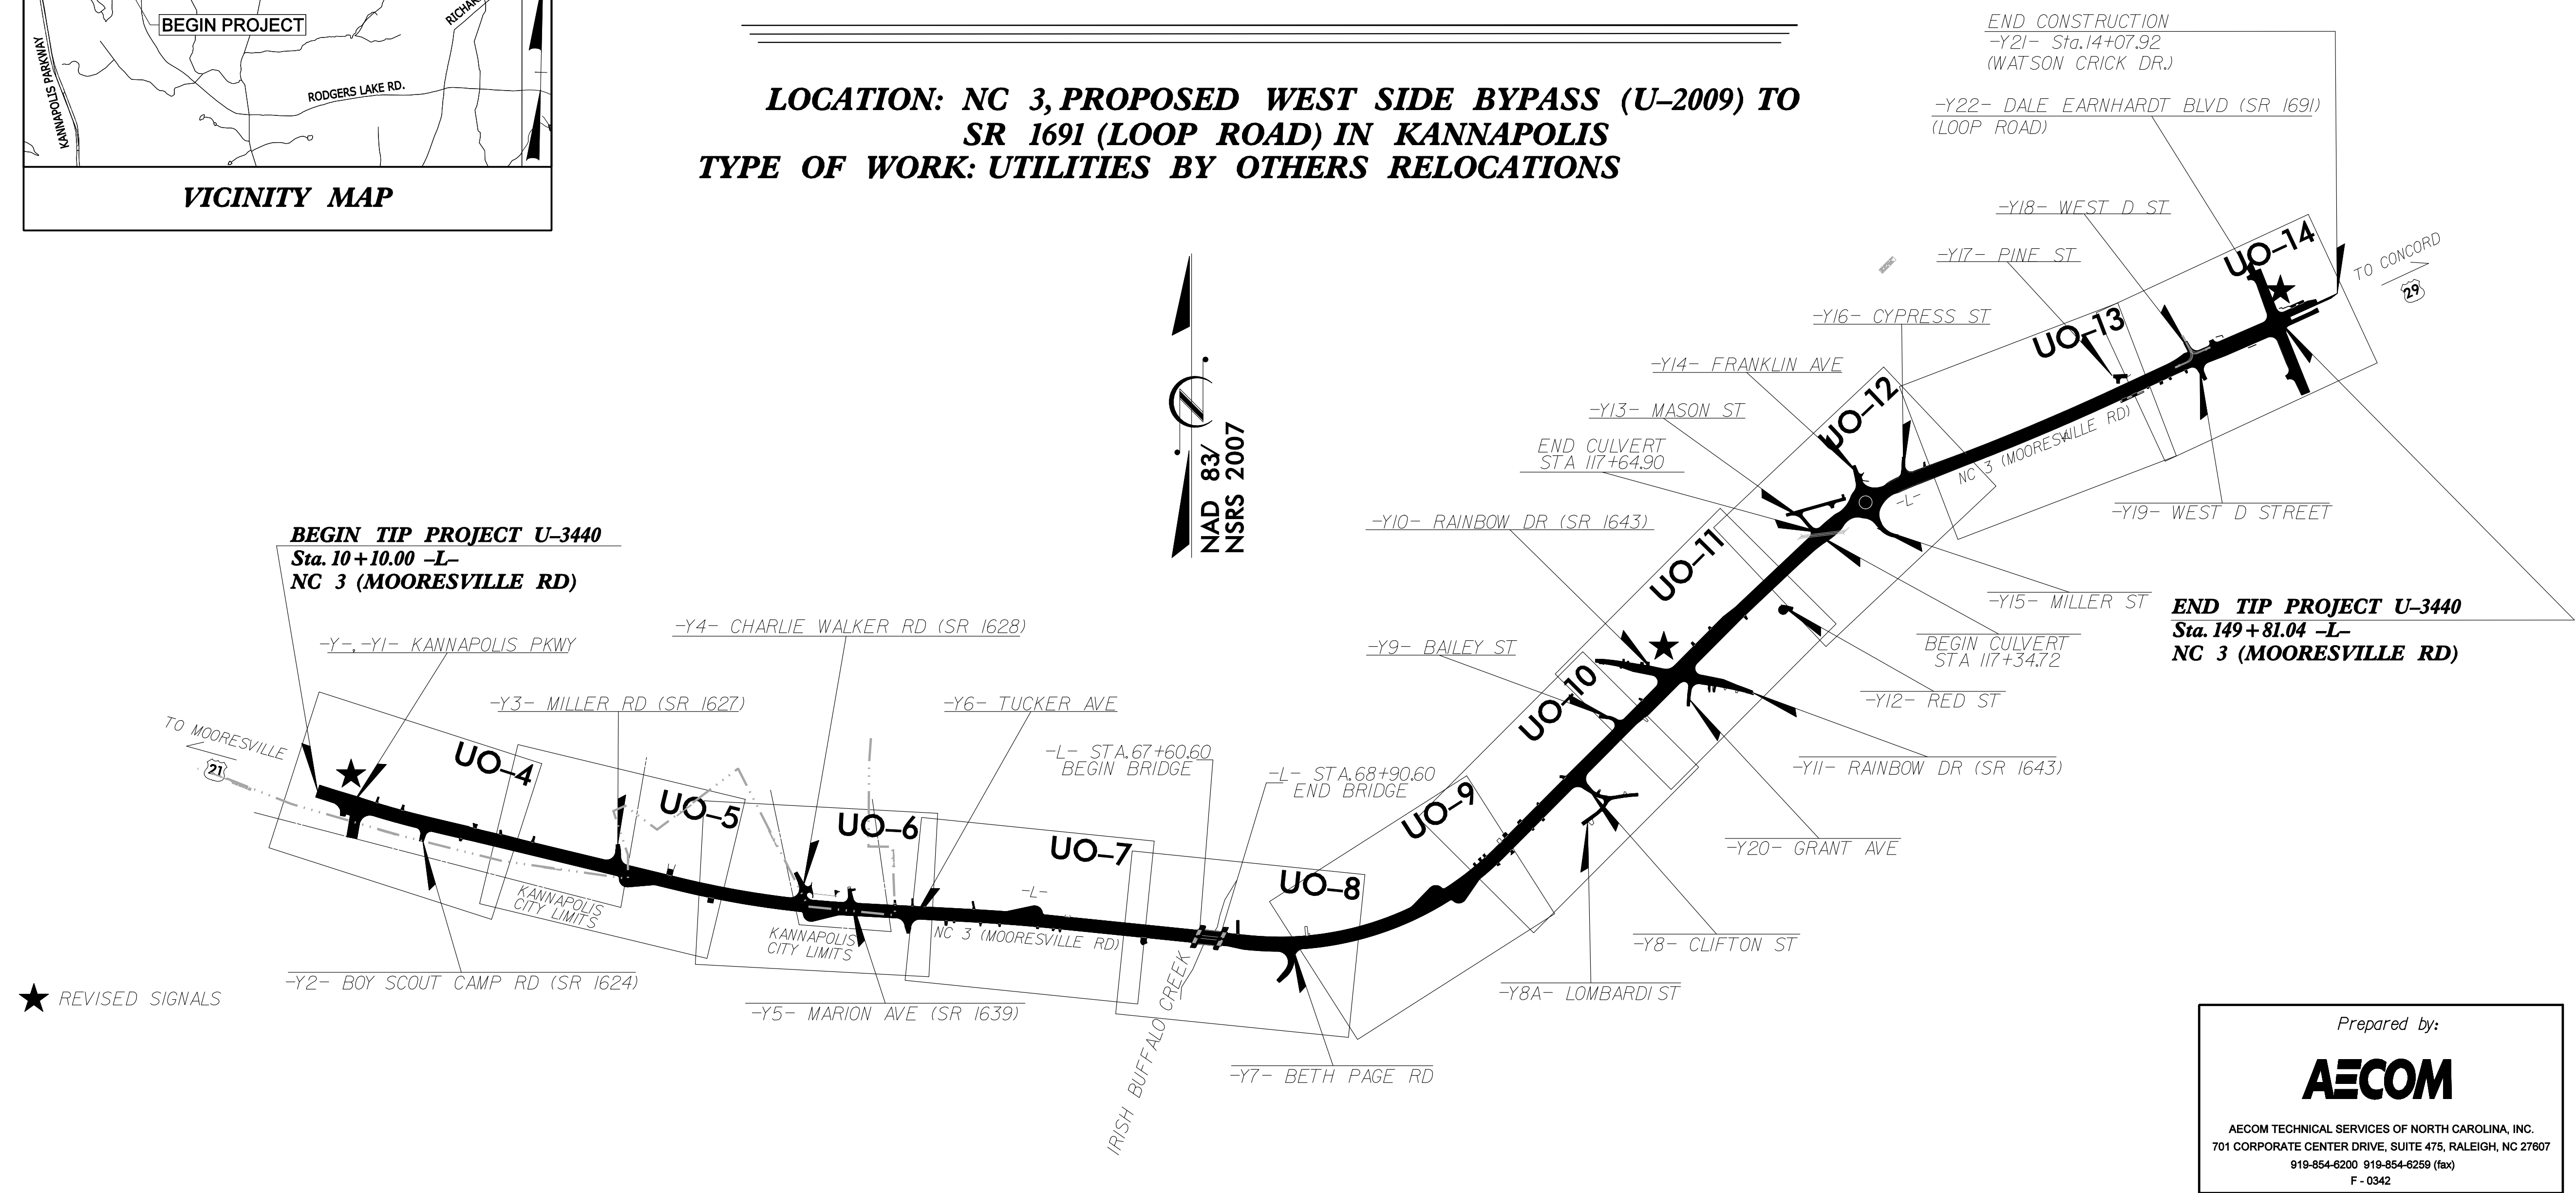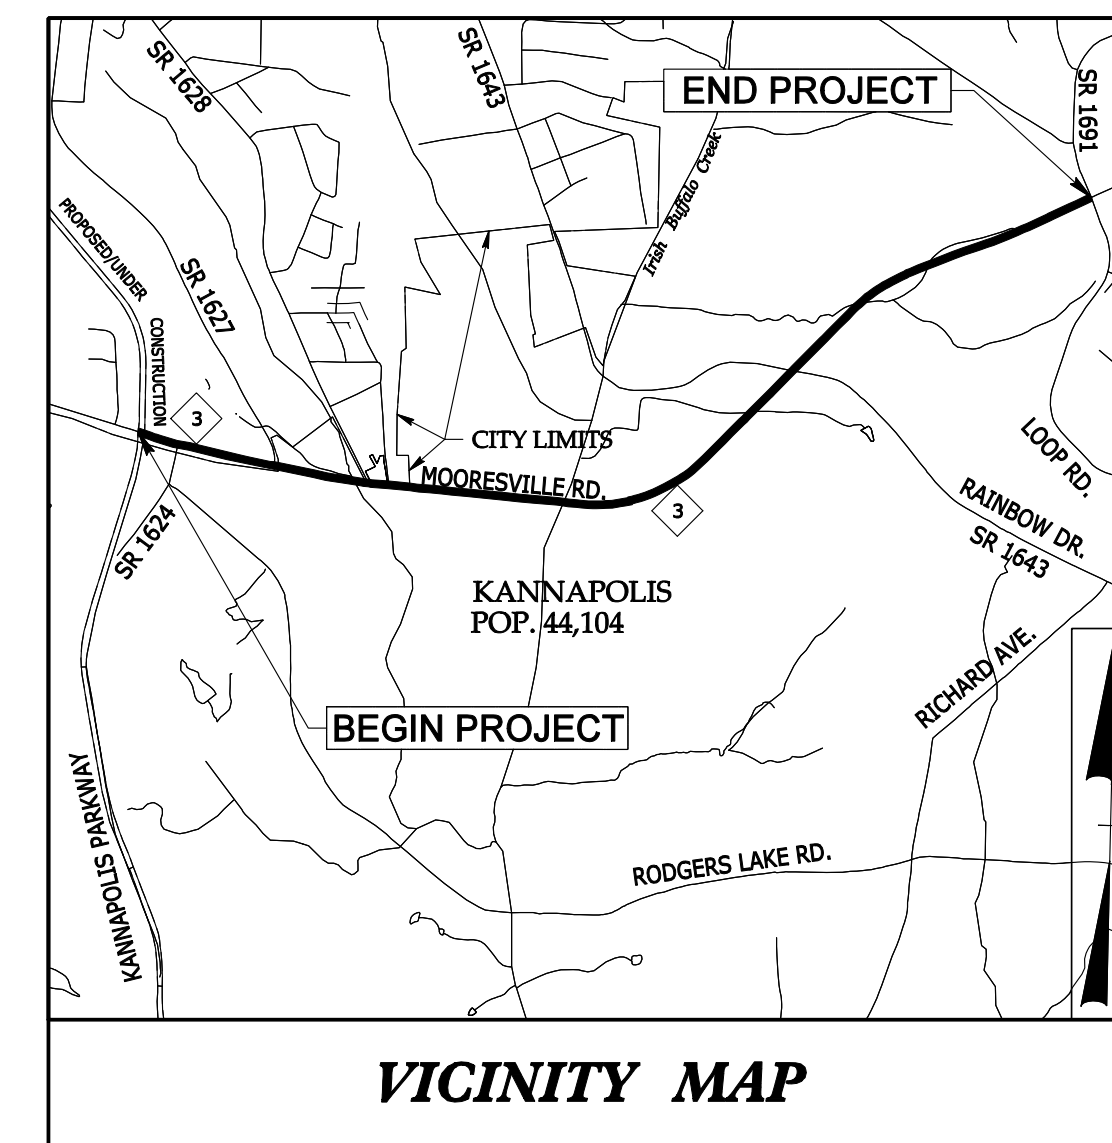

Prepared by:
AECOM
AECOM TECHNICAL SERVICES OF NORTH CAROLINA, INC.
701 CORPORATE CENTER DRIVE, SUITE 475, RALEIGH, NC 27607
919-854-6200 919-854-6259 (fax)
F - 0342

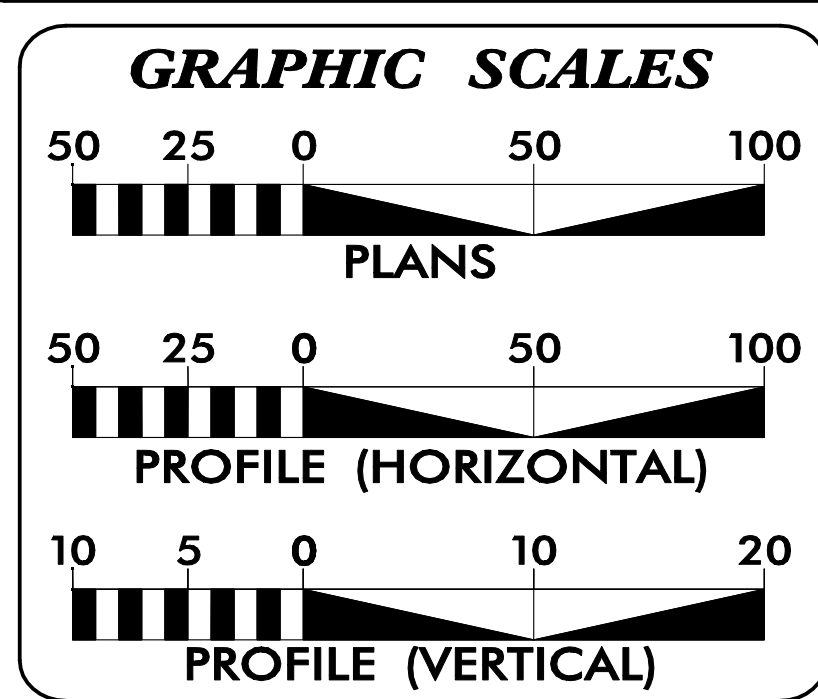

INDEX OF SHEETS

SHEET NO.	DESCRIPTION
UO-1	TITLE SHEET
UO-2	LEGEND OF SYMBOLS
UO-3	OMITTED
UO-4 THRU UO-14	UTILITY BY OTHERS PLAN SHEETS

UTILITY OWNERS ON PROJECT

(A) Duke Energy Progress - Power Distribution
(B) Duke Energy Progress - Power Transmission
(C) Windstream Lexicon - Telecom
(D) TWC - CATV
(E) PSNC - Natural Gas
(F) MCNC - Telecom

PREPARED IN THE OFFICE OF:
**DIVISION OF HIGHWAYS
UTILITIES UNIT
UTILITIES ENGINEERING**

1555 MAIL SERVICES CENTER
RALEIGH, NC 27699-1555
PHONE (919) 707-6600
FAX (919) 250-4151

Roger Worthington, P.E. UTILITIES SECTION ENGINEER
Bo Hemphill, P.E. UTILITIES SQUAD LEADER PROJECT ENGINEER
AECOM Tech. Services of NC UTILITIES PROJECT DESIGNER

\$\$\$\$\$ SYSTEMS\$\$\$\$\$ DON\$\$\$\$\$ USERNAME\$\$\$\$\$