



UTILITIES BY OTHERS

NOTE:
 ALL PROPOSED UTILITY WORK SHOWN ON THIS SHEET WILL BE DONE BY OTHERS. NO PAYMENT WILL BE MADE TO THE CONTRACTOR FOR PROPOSED UTILITY WORK SHOWN ON THIS SHEET.

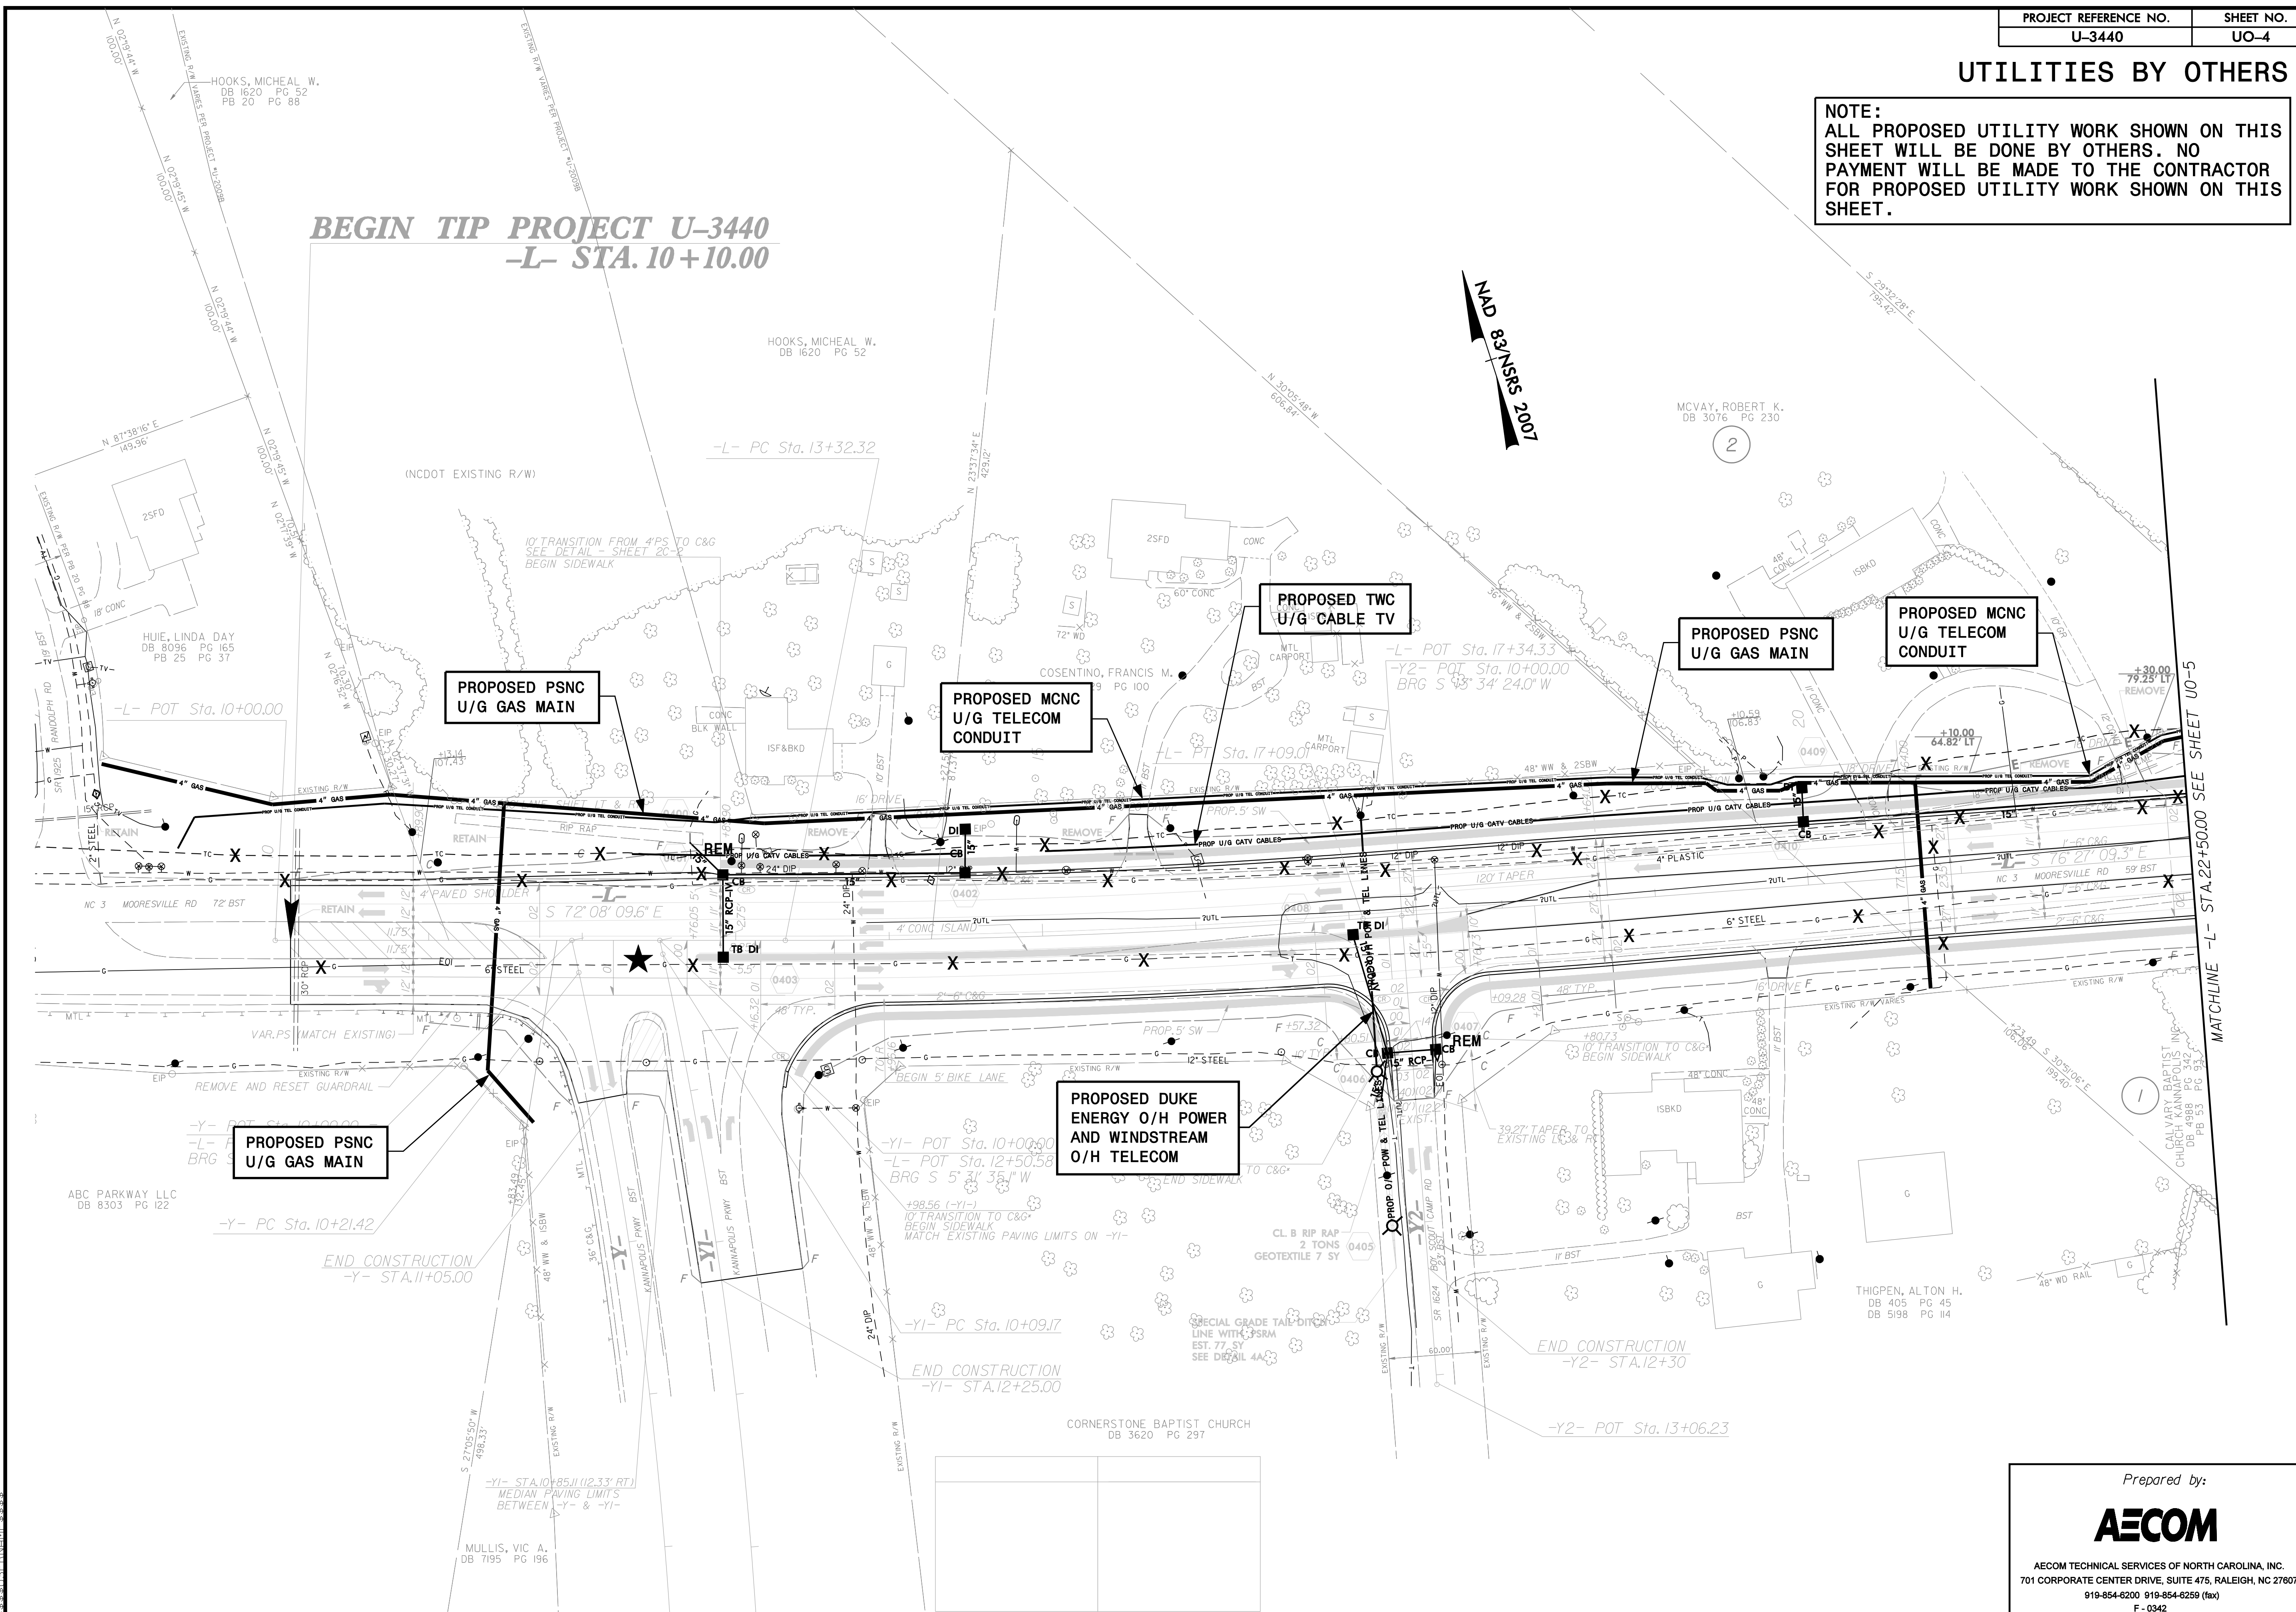

BEGIN TIP PROJECT U-3440
-L- STA. 10+10.00

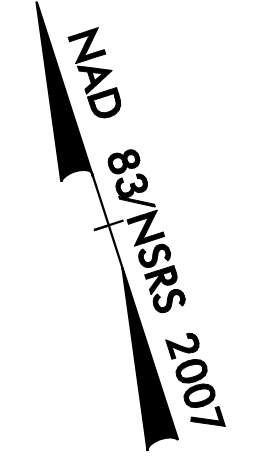

MATCHLINE -L- STA. 22+50.00 SEE SHEET UO-5

PROPOSED PSNC U/G GAS MAIN

PROPOSED PSNC U/G GAS MAIN

PROPOSED MCNC U/G TELECOM CONDUIT

PROPOSED TWC U/G CABLE TV

PROPOSED PSNC U/G GAS MAIN

PROPOSED MCNC U/G TELECOM CONDUIT

PROPOSED DUKE ENERGY O/H POWER AND WINDSTREAM O/H TELECOM